


MASTER BATH/DRESSING AREA ALTERNATE  
 UNIT 99  
 SCALE 1/4" = 1'-0"

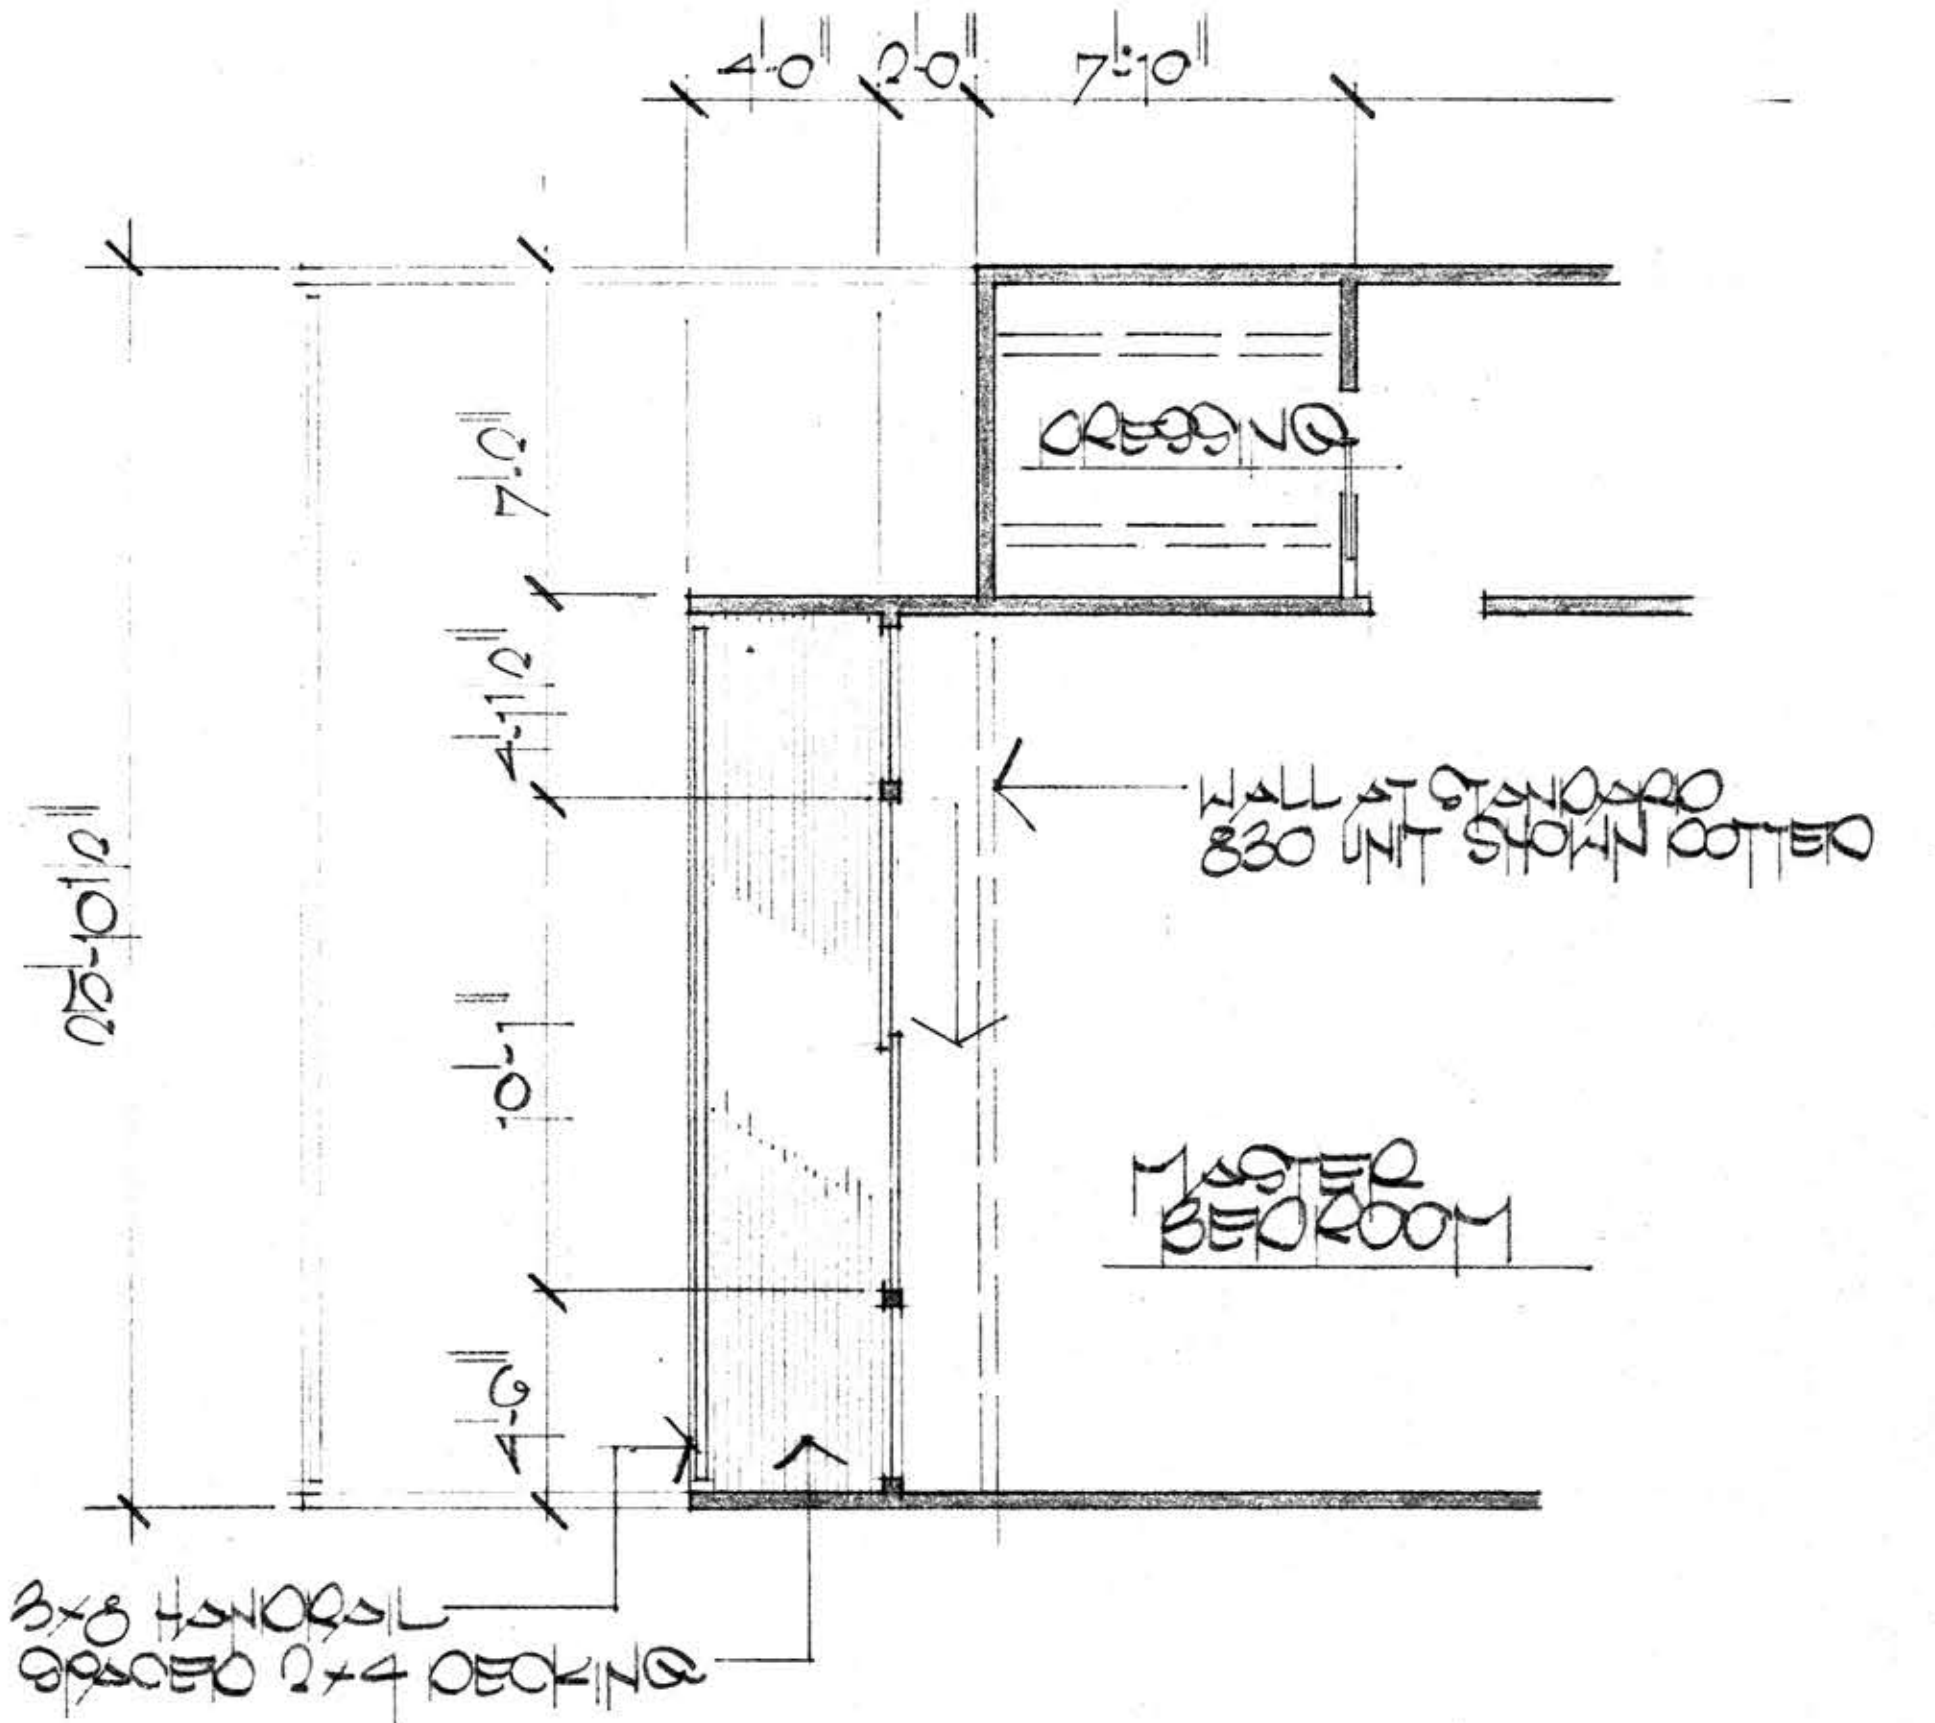

PARTIAL SECOND FLOOR PLAN  
 LOT 3-5 TOWNSEND  
 SCALE 1/4" = 1'-0"