



ENTRY COURT ELEVATION LOOKING AT UTILITY RM. + CARPORT

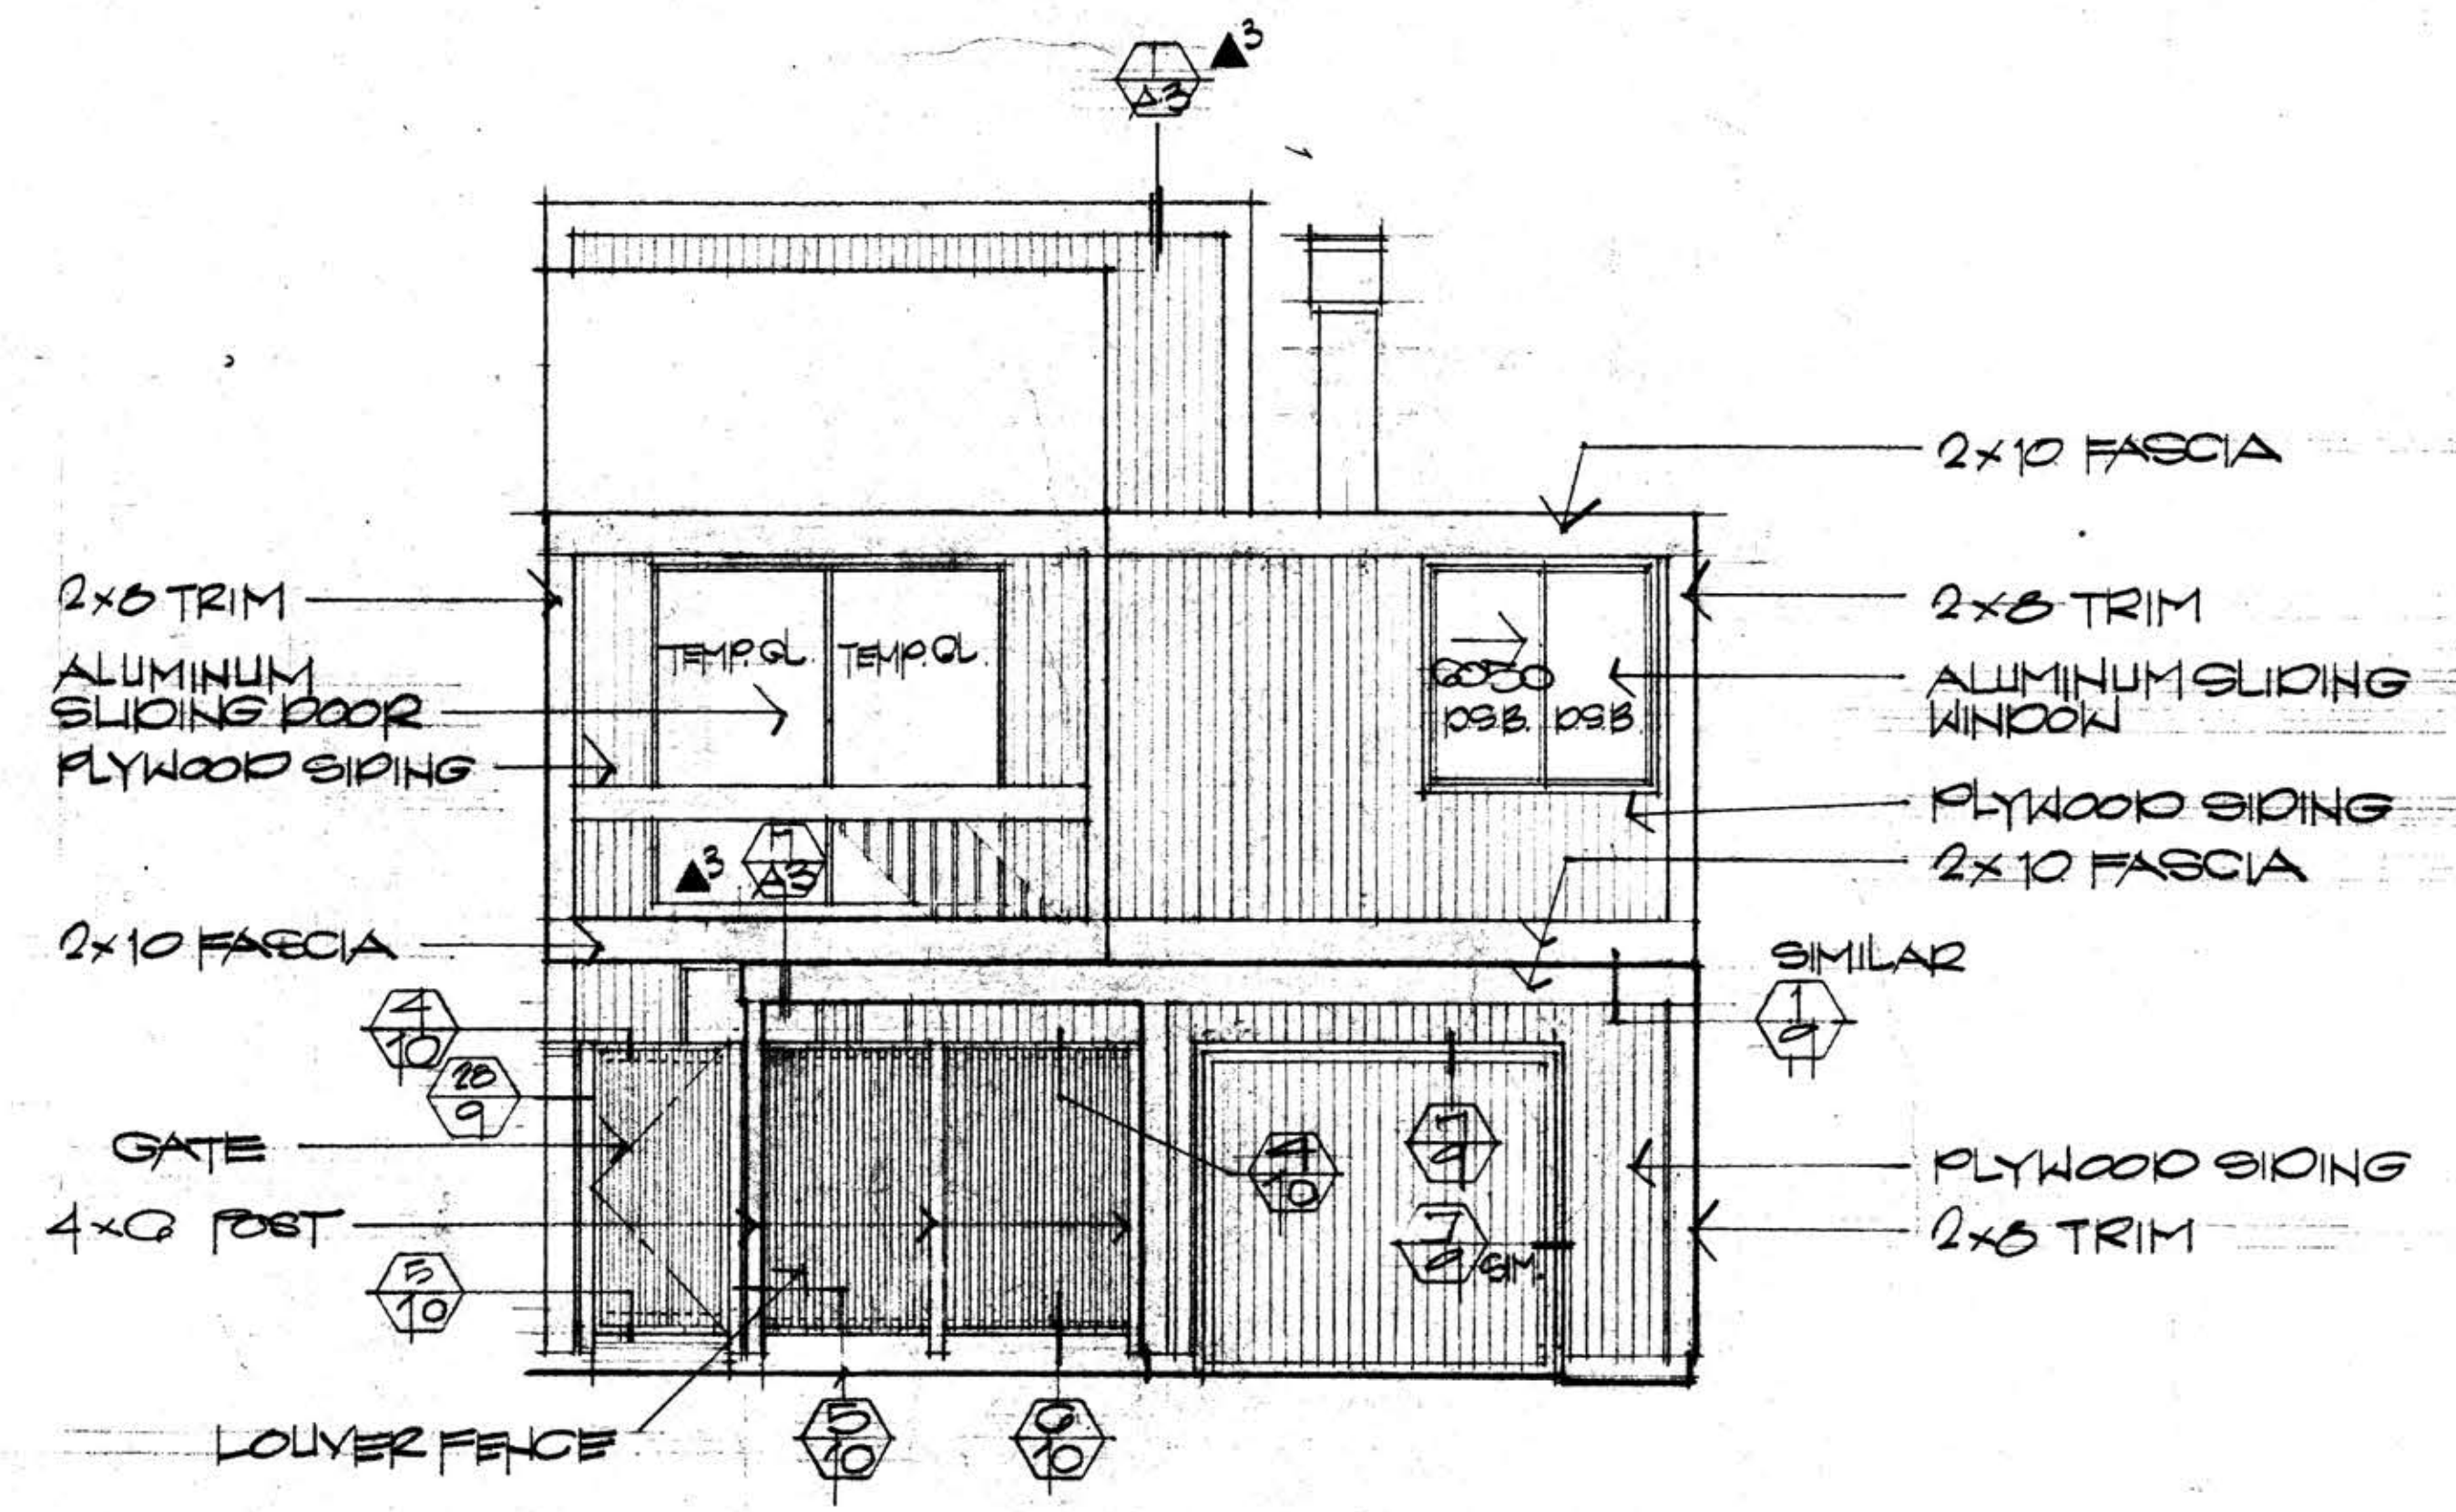


SOUTH ELEVATION FROM STREET

JAN YOURS LL 931 R - REVISION 1AW

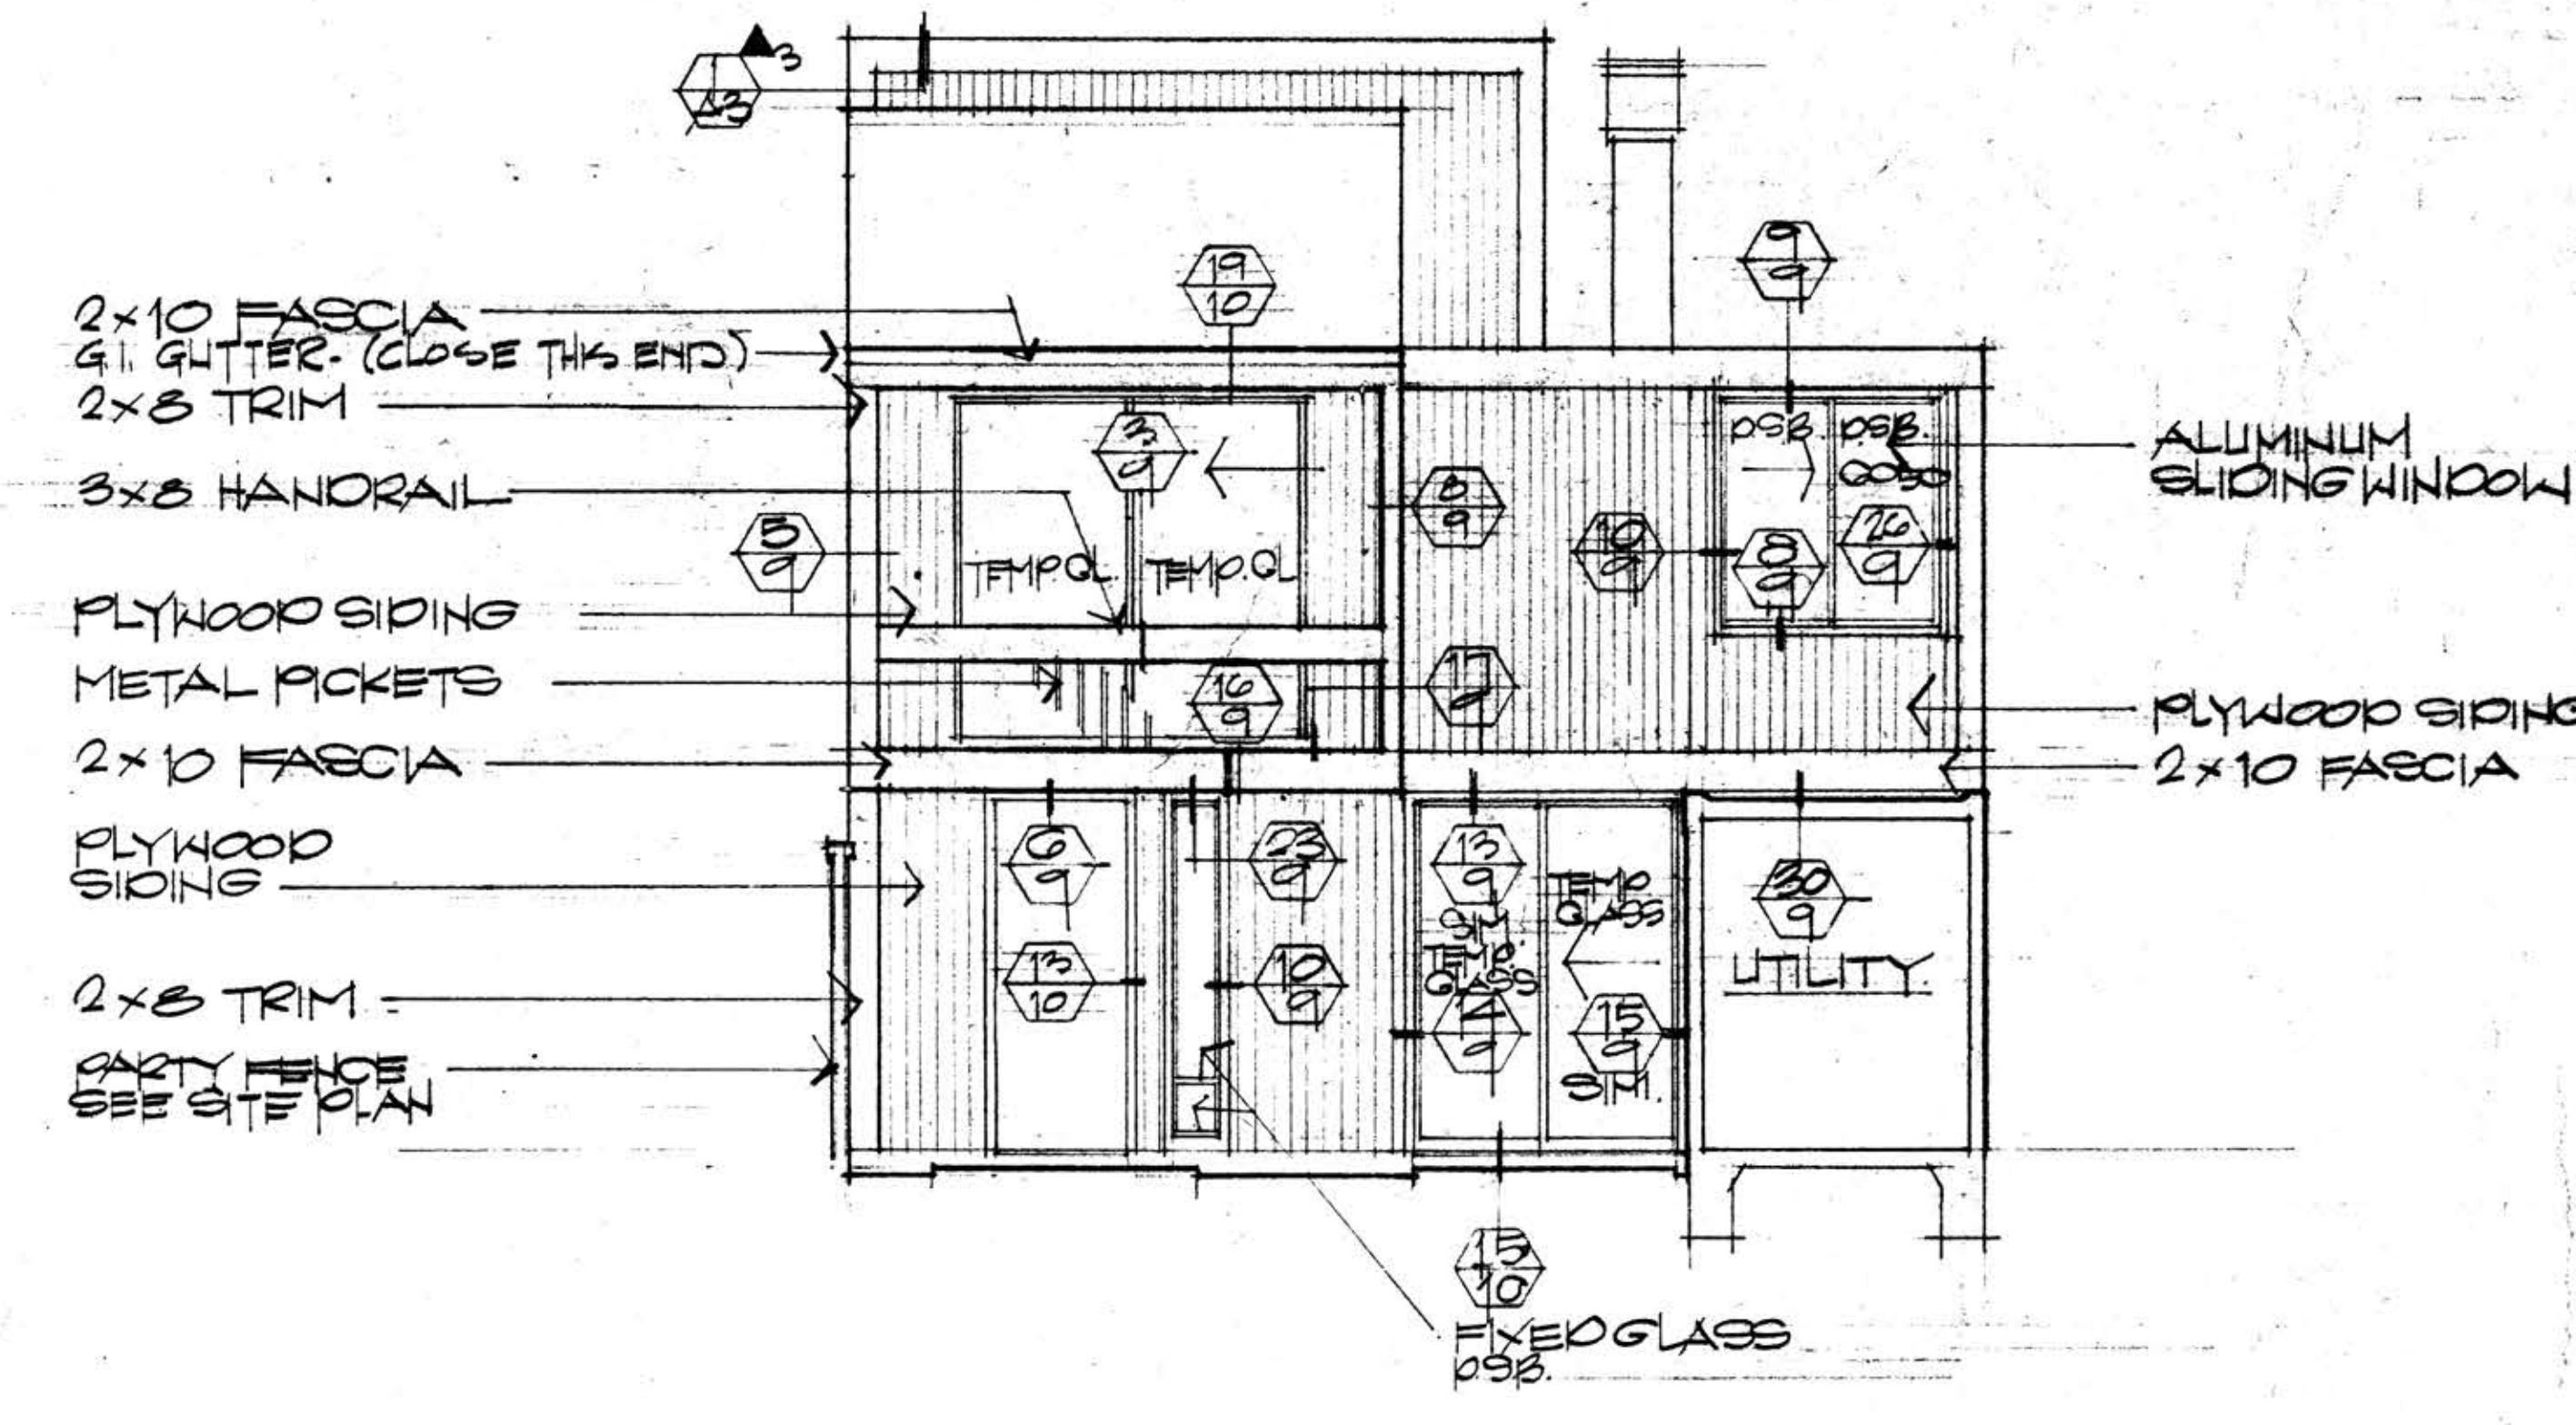

SOUTH ELEVATION FROM ENTRY COURT

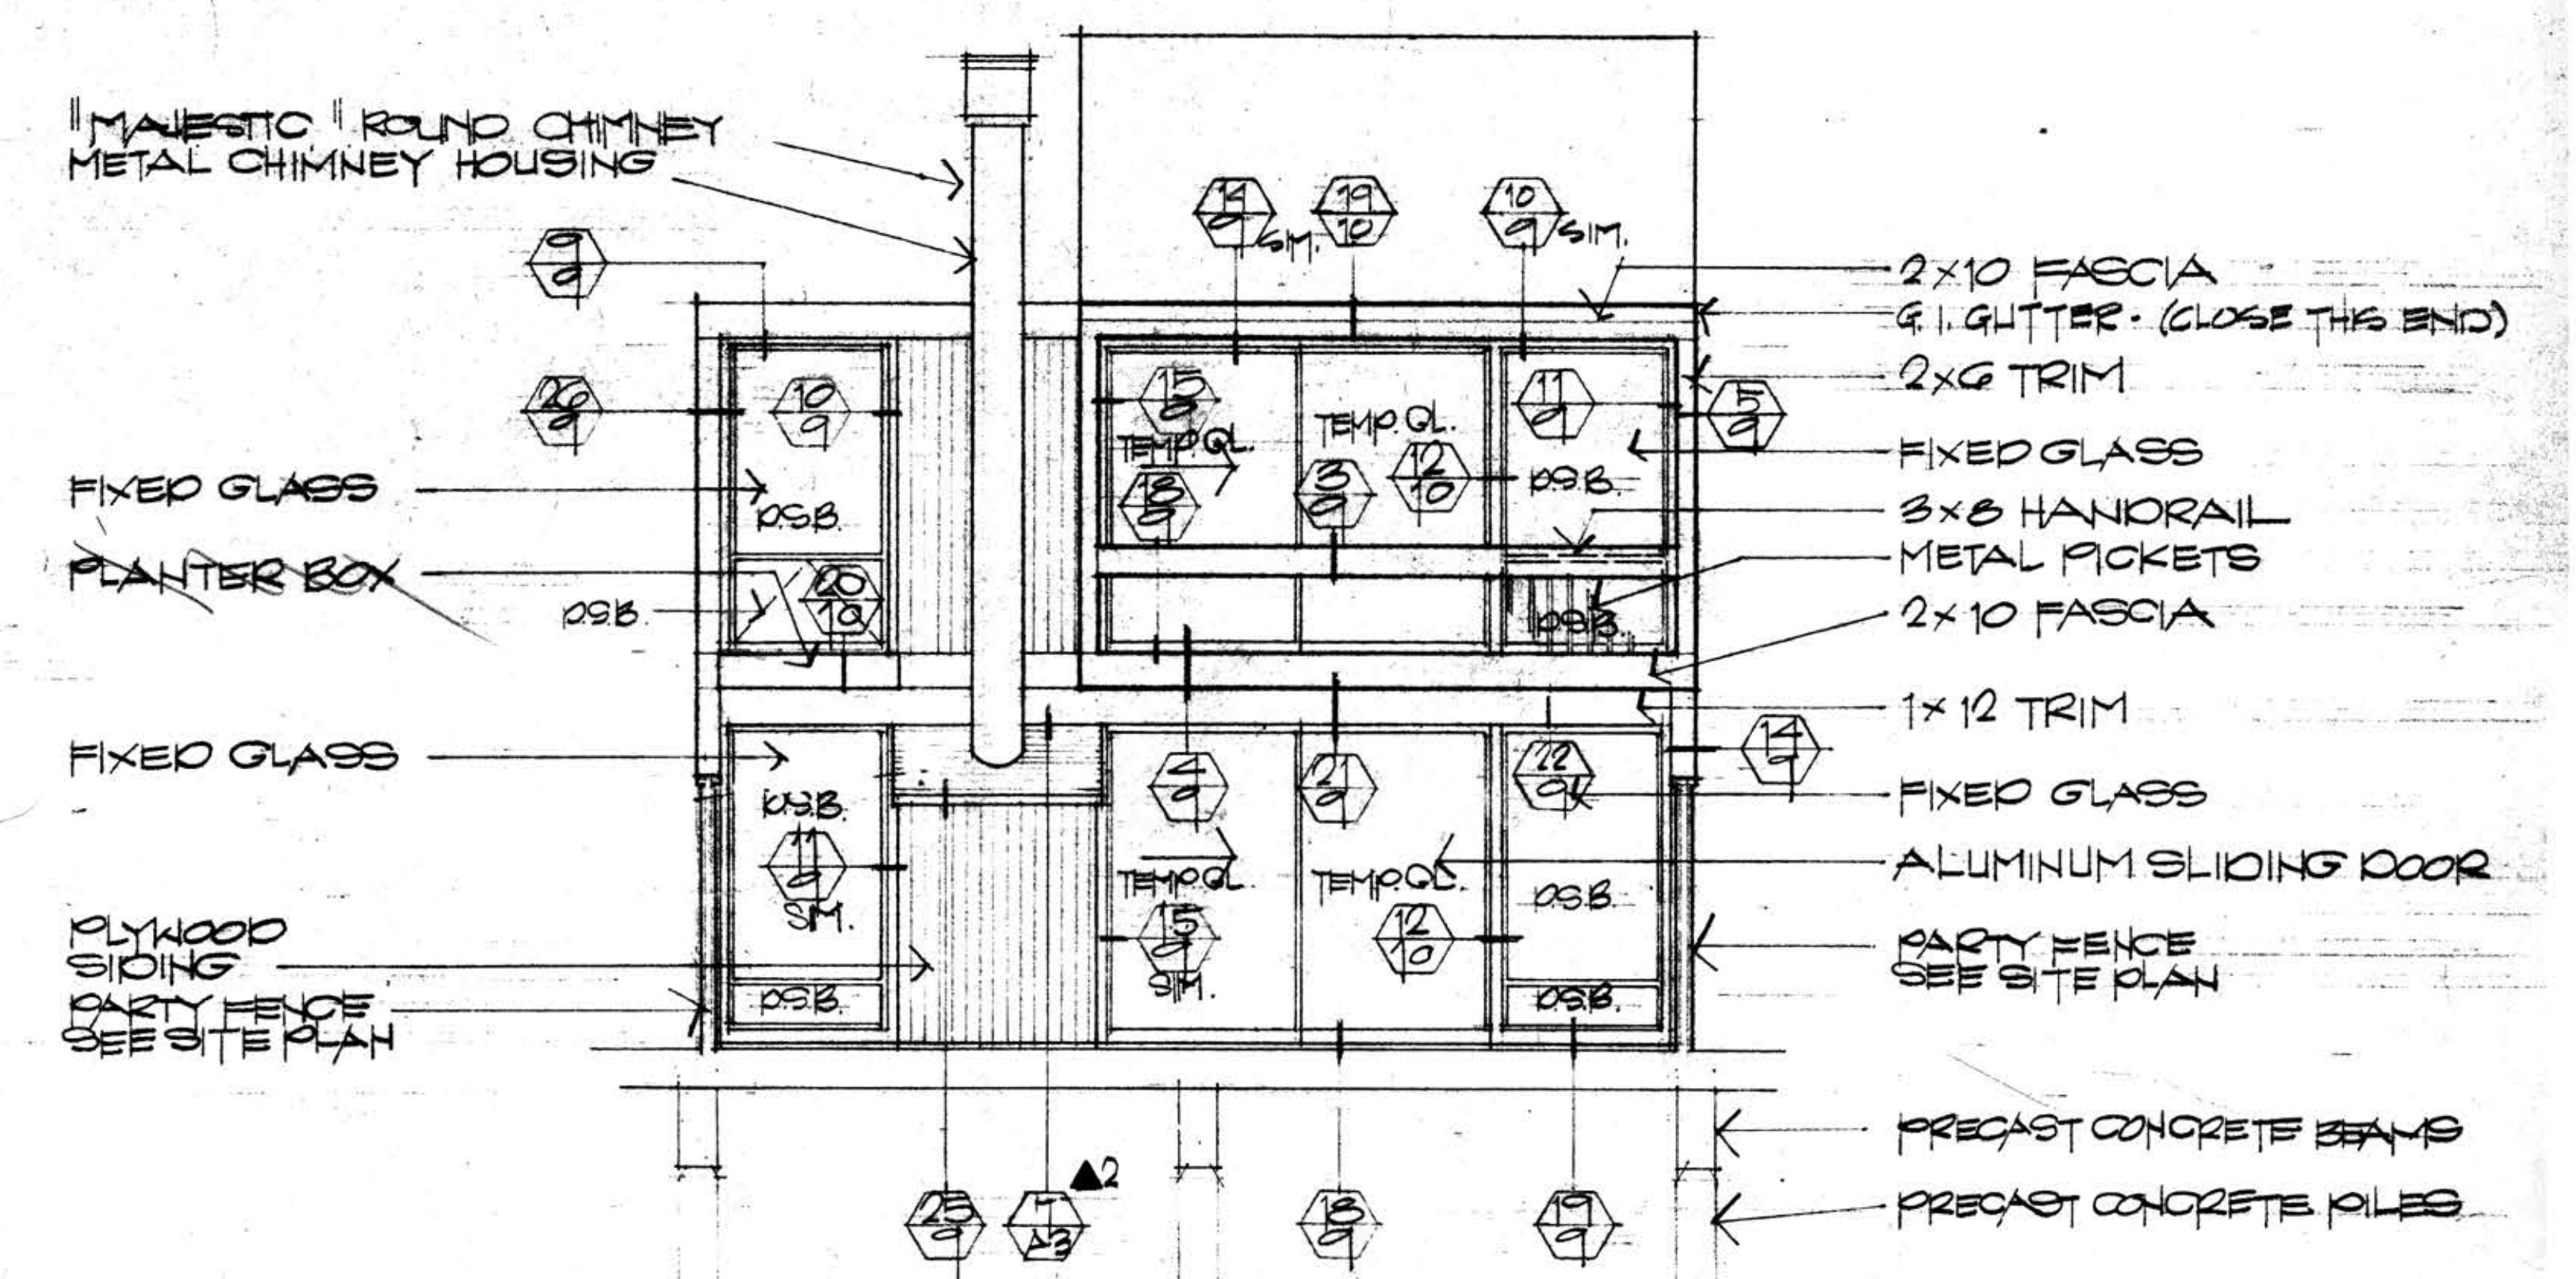

NORTH ELEVATION

6-17	Δ	SHEO ROOF + CARPORT ROOF DET.
6-12	Δ	PRELACE ROOF DETAIL
1-17	Δ	
DATE	NO.	REVISION

JOB NO. 0802  
DATE 11-11-00

BALLENA BAY TOWNHOUSES  
ALAMEDA CALIFORNIA

FISHER • FRIEDMAN • ASSOCIATES • A.I.A.  
ARCHITECTS AND PLANNING CONSULTANTS  
ROBERT J. WEGRING A.I.A. & ASSOCIATE  
242 CALIFORNIA STREET • SAN FRANCISCO • CALIFORNIA

ELEVATIONS 1/4" = 1'-0"