




COURT ELEVATION LOOKING SOUTH

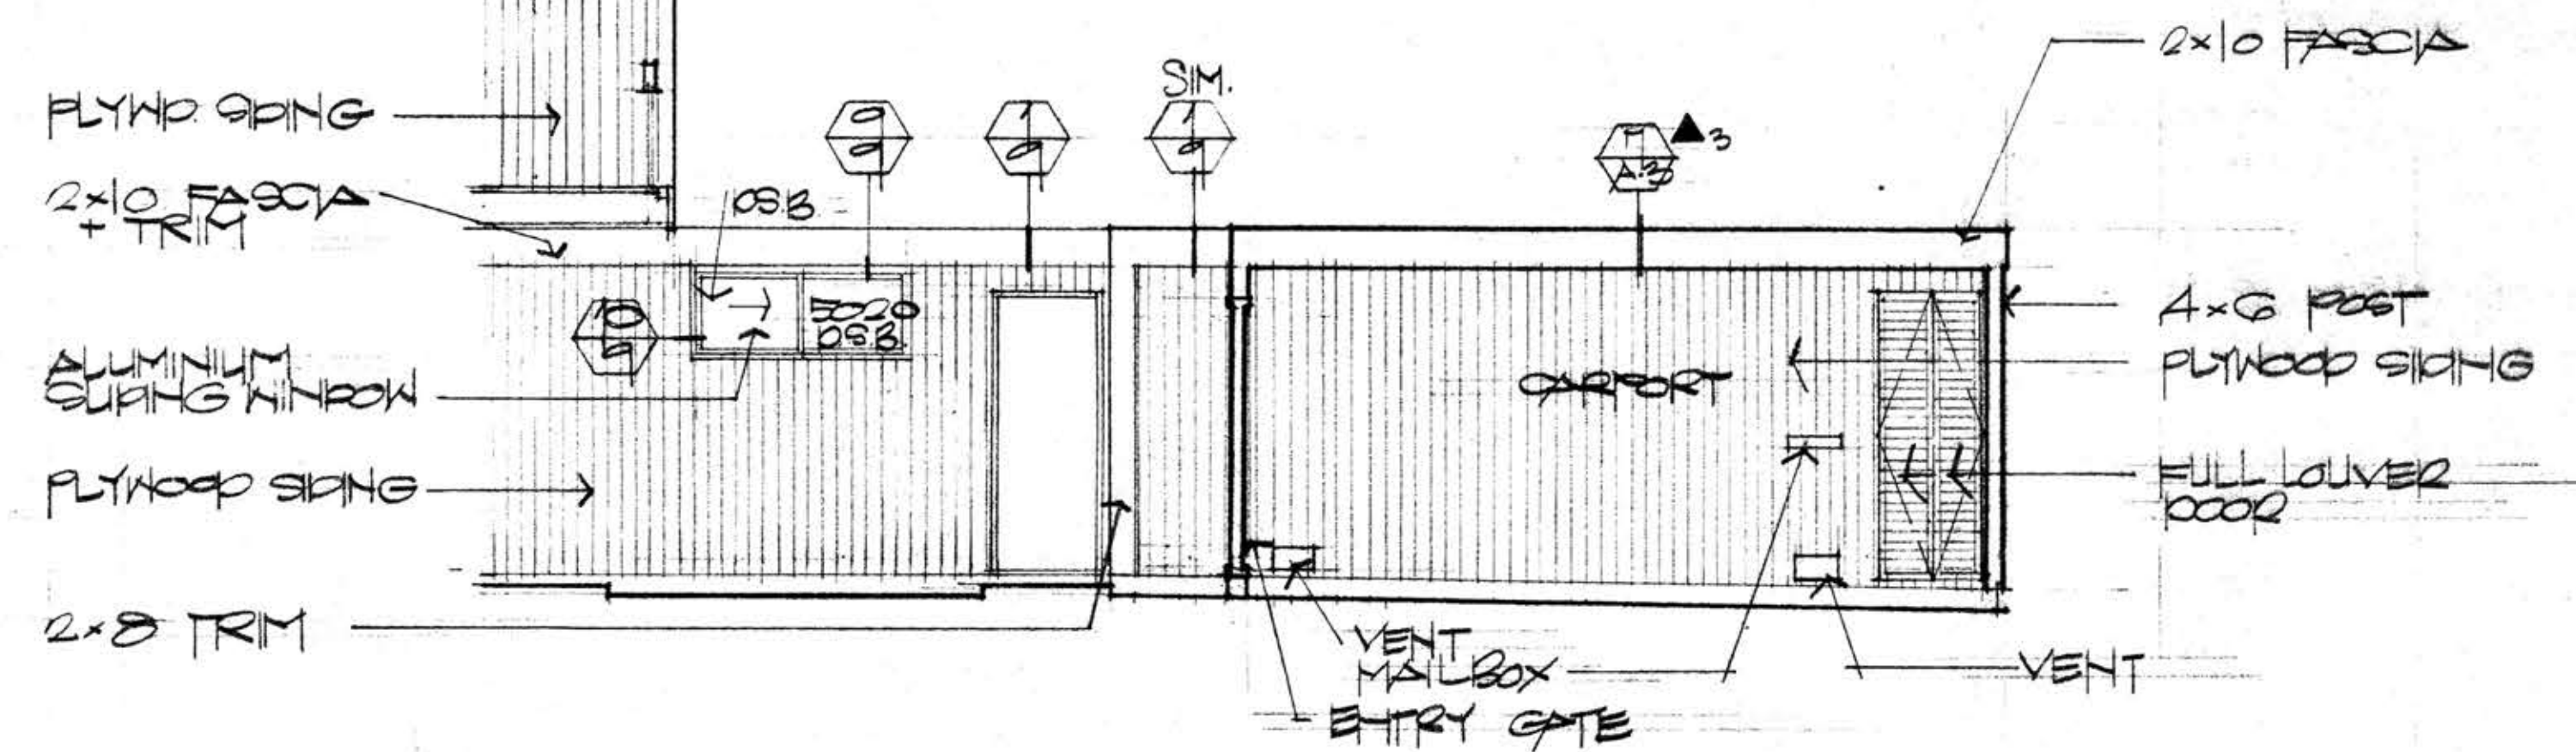


COURT ELEVATION LOOKING AT UTILITY + CARPORT

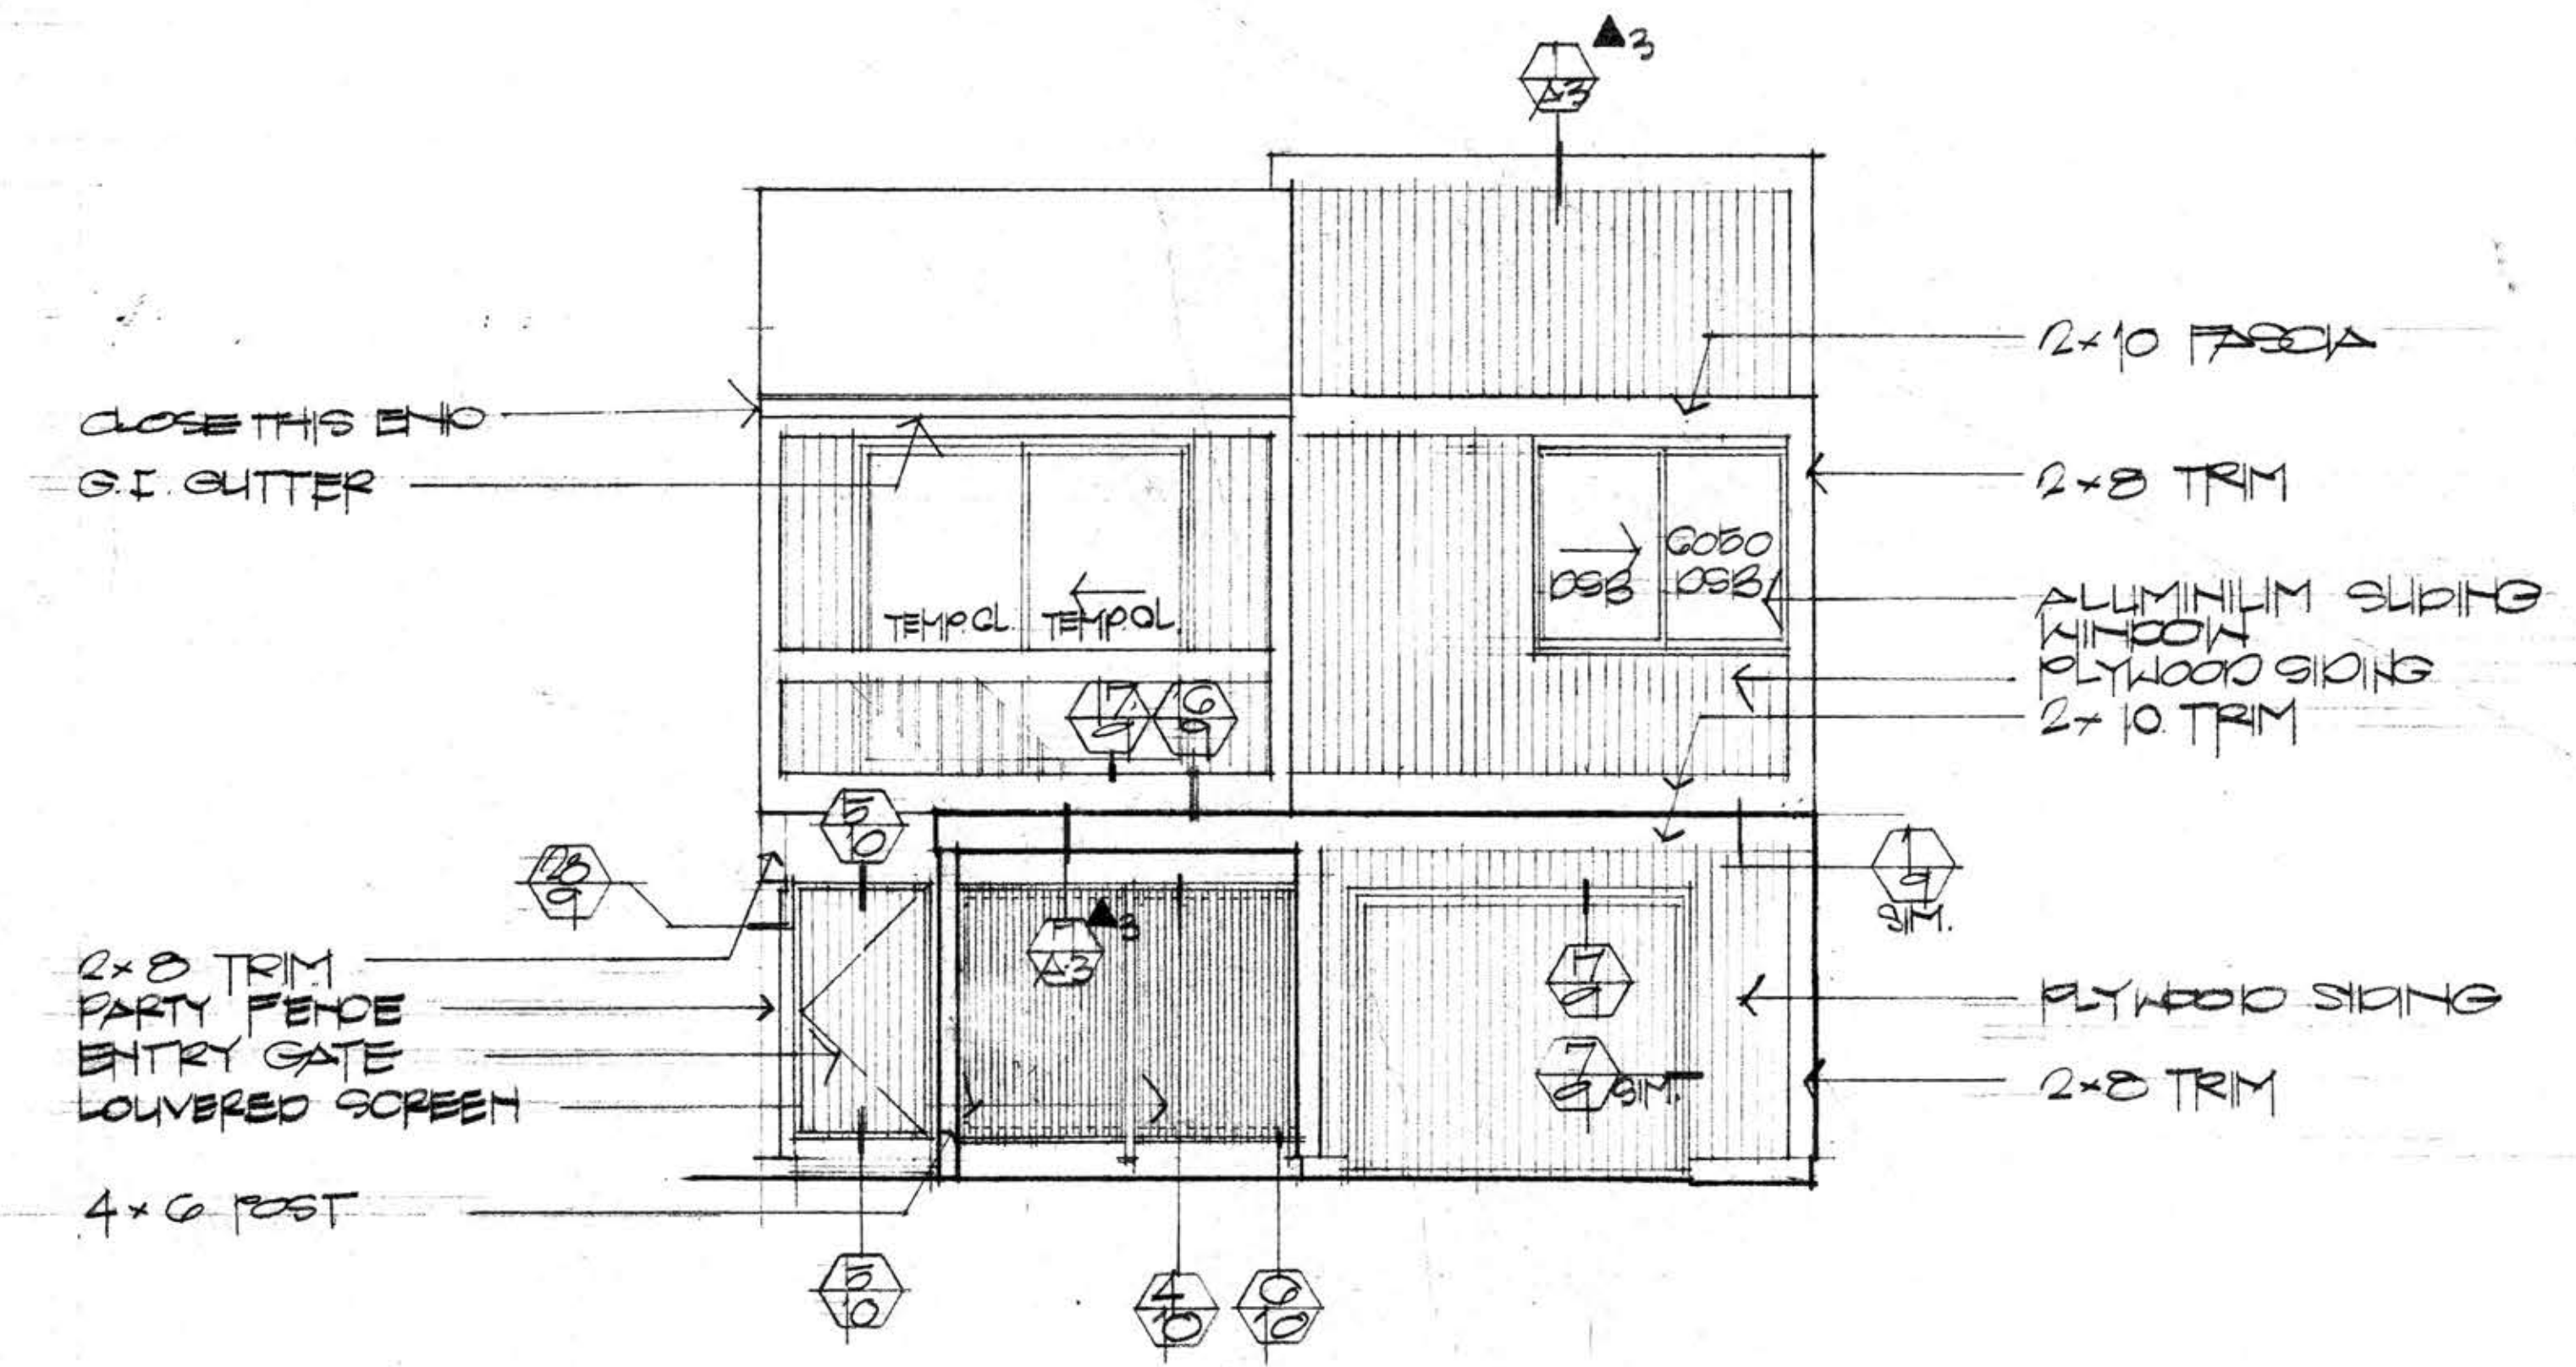

SOUTH ELEVATION

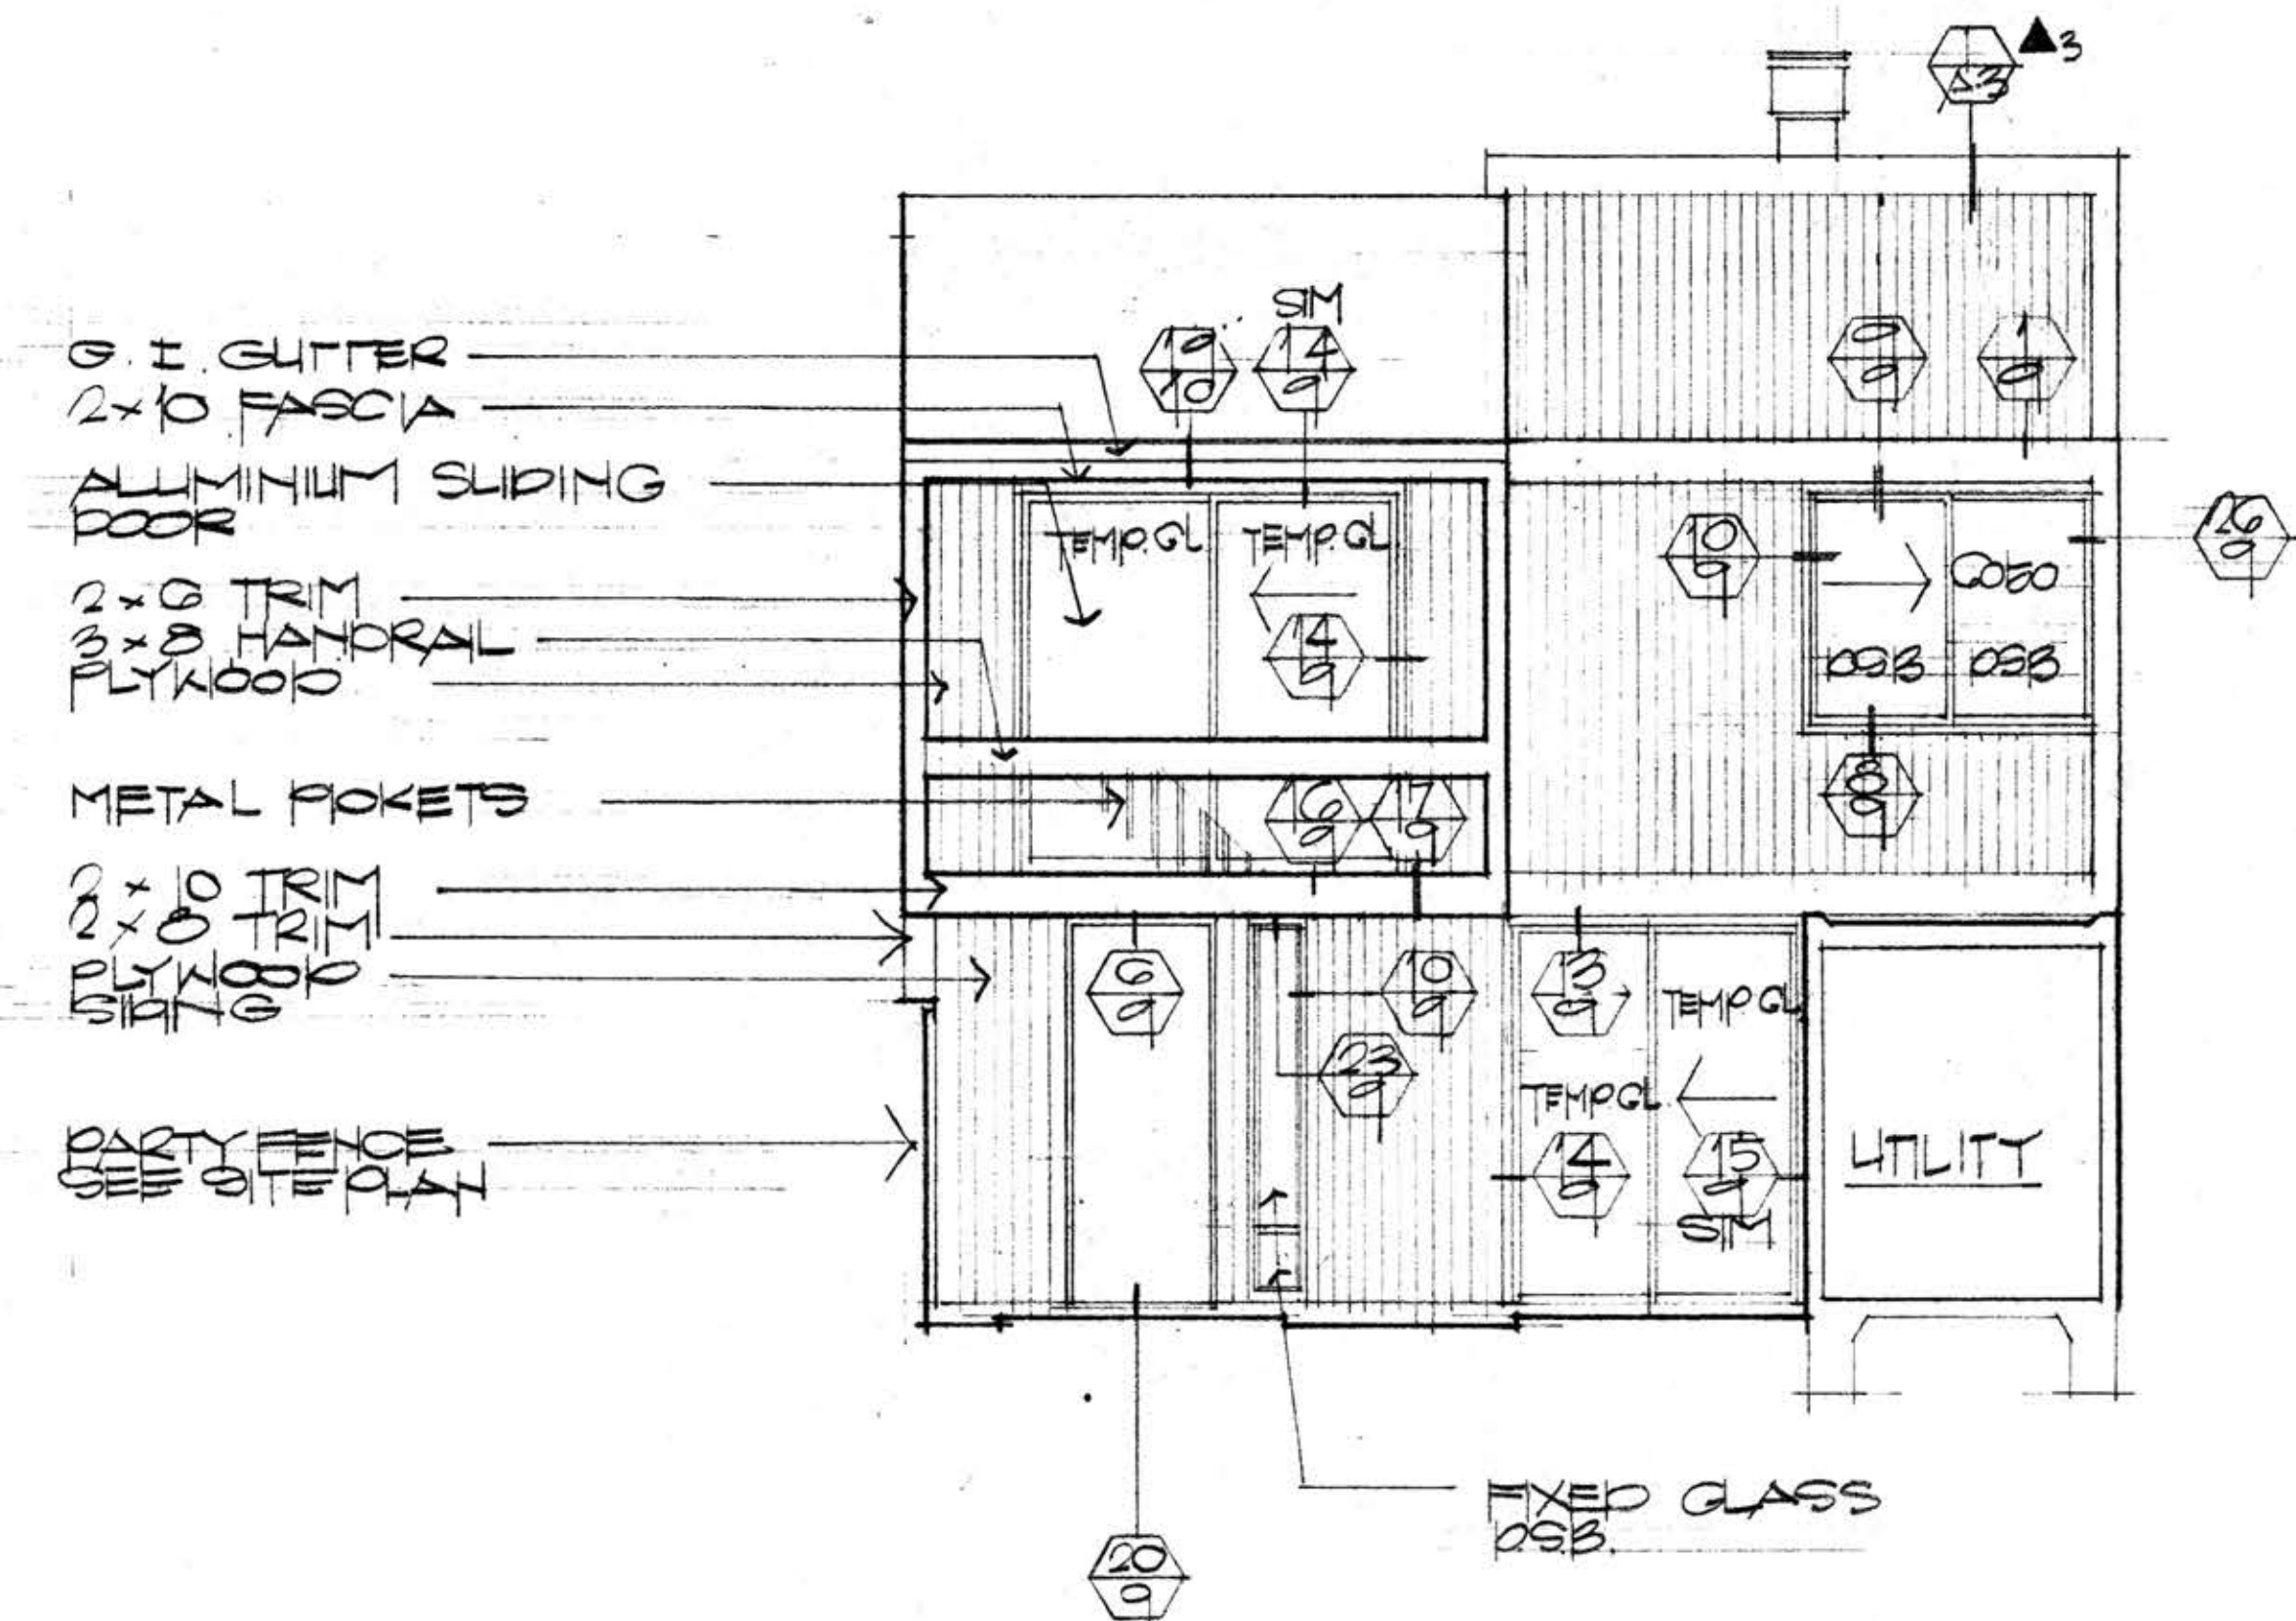

SOUTH ELEVATION FROM COURT

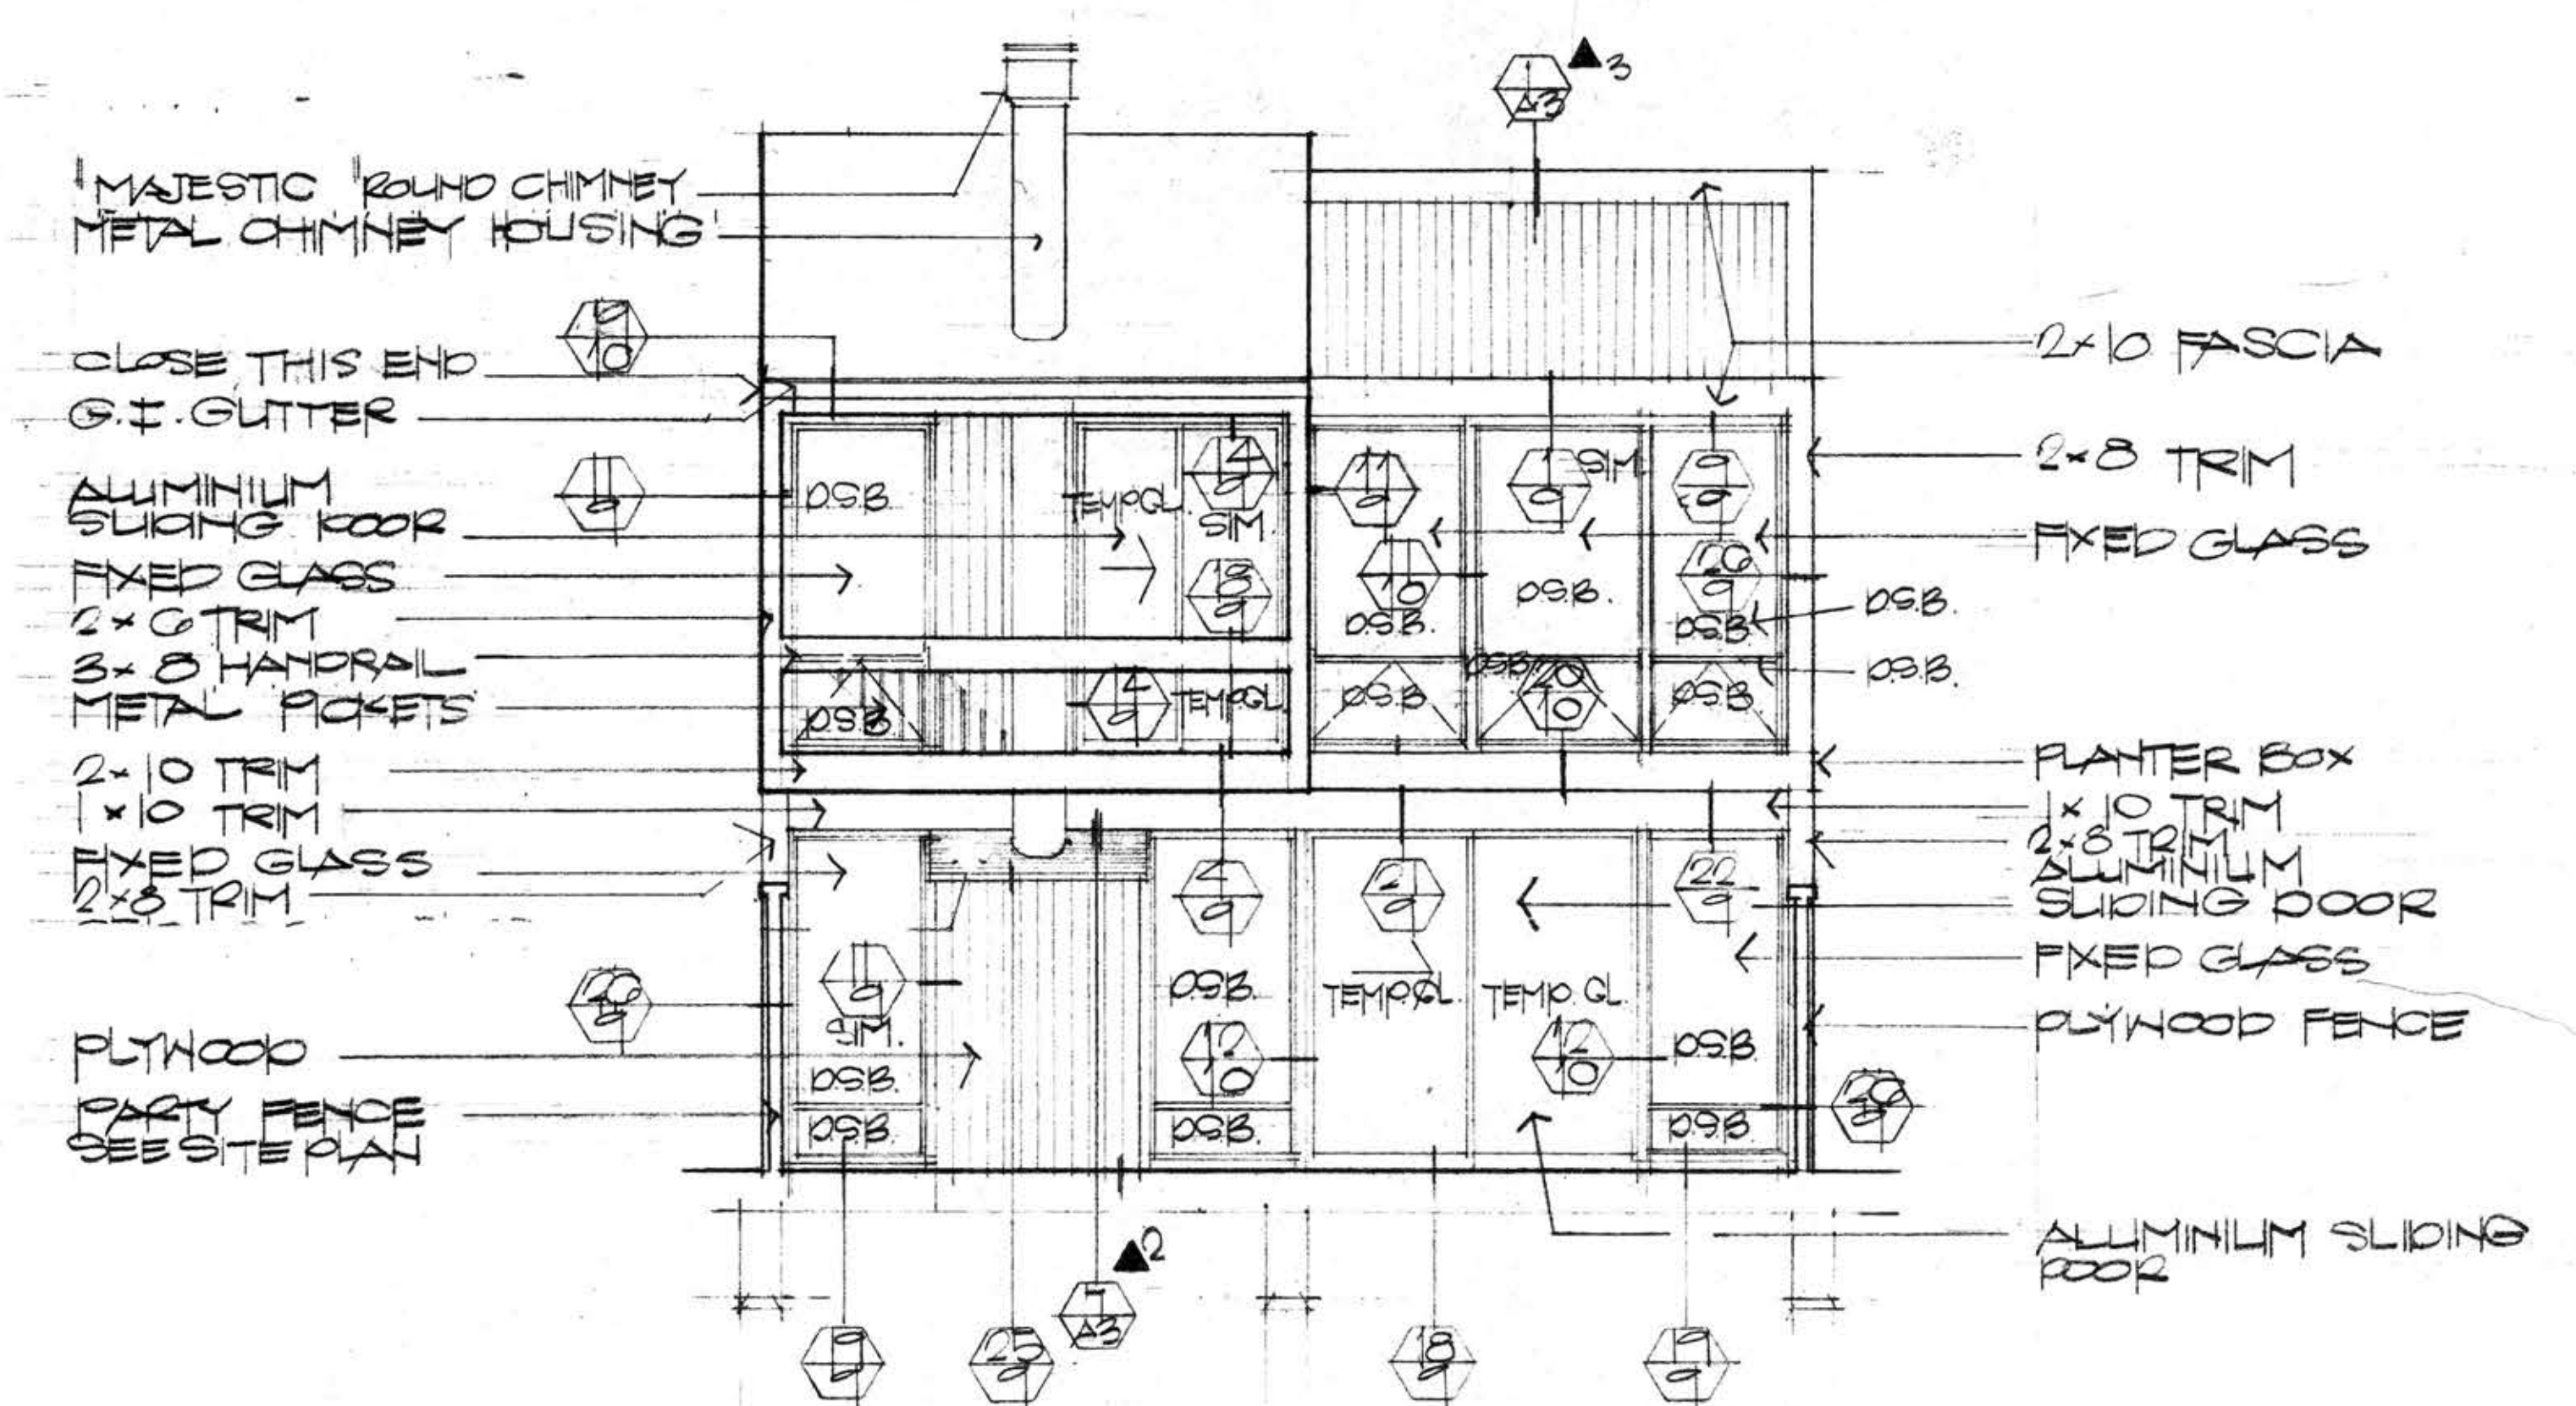

NORTH ELEVATION

6-17	△	3-EO ROOF & CARPORT DETAIL	
6-2	△	FRESH AIR ROOF DETAIL	
1-17	△		
DATE	NO.	REVISION	BY

JOB NO.  
6802  
DATE  
11-11-68

BALLENA BAY TOWNHOUSES  
PLAMEBA  
CALIFORNIA

FISHER • FRIEDMAN • ASSOCIATES • A.I.A.  
ARCHITECTS AND PLANNING CONSULTANTS  
ROBERT J. GEERING A.I.A. • ASSOCIATE  
242 CALIFORNIA STREET • SAN FRANCISCO • CALIFORNIA

ELEVATIONS  
1/4" = 1'-0"

941  
SHEET  
6