




2ND FLR & GARAGE ROOF FRAMING PLAN
1/8" = 1'-0"

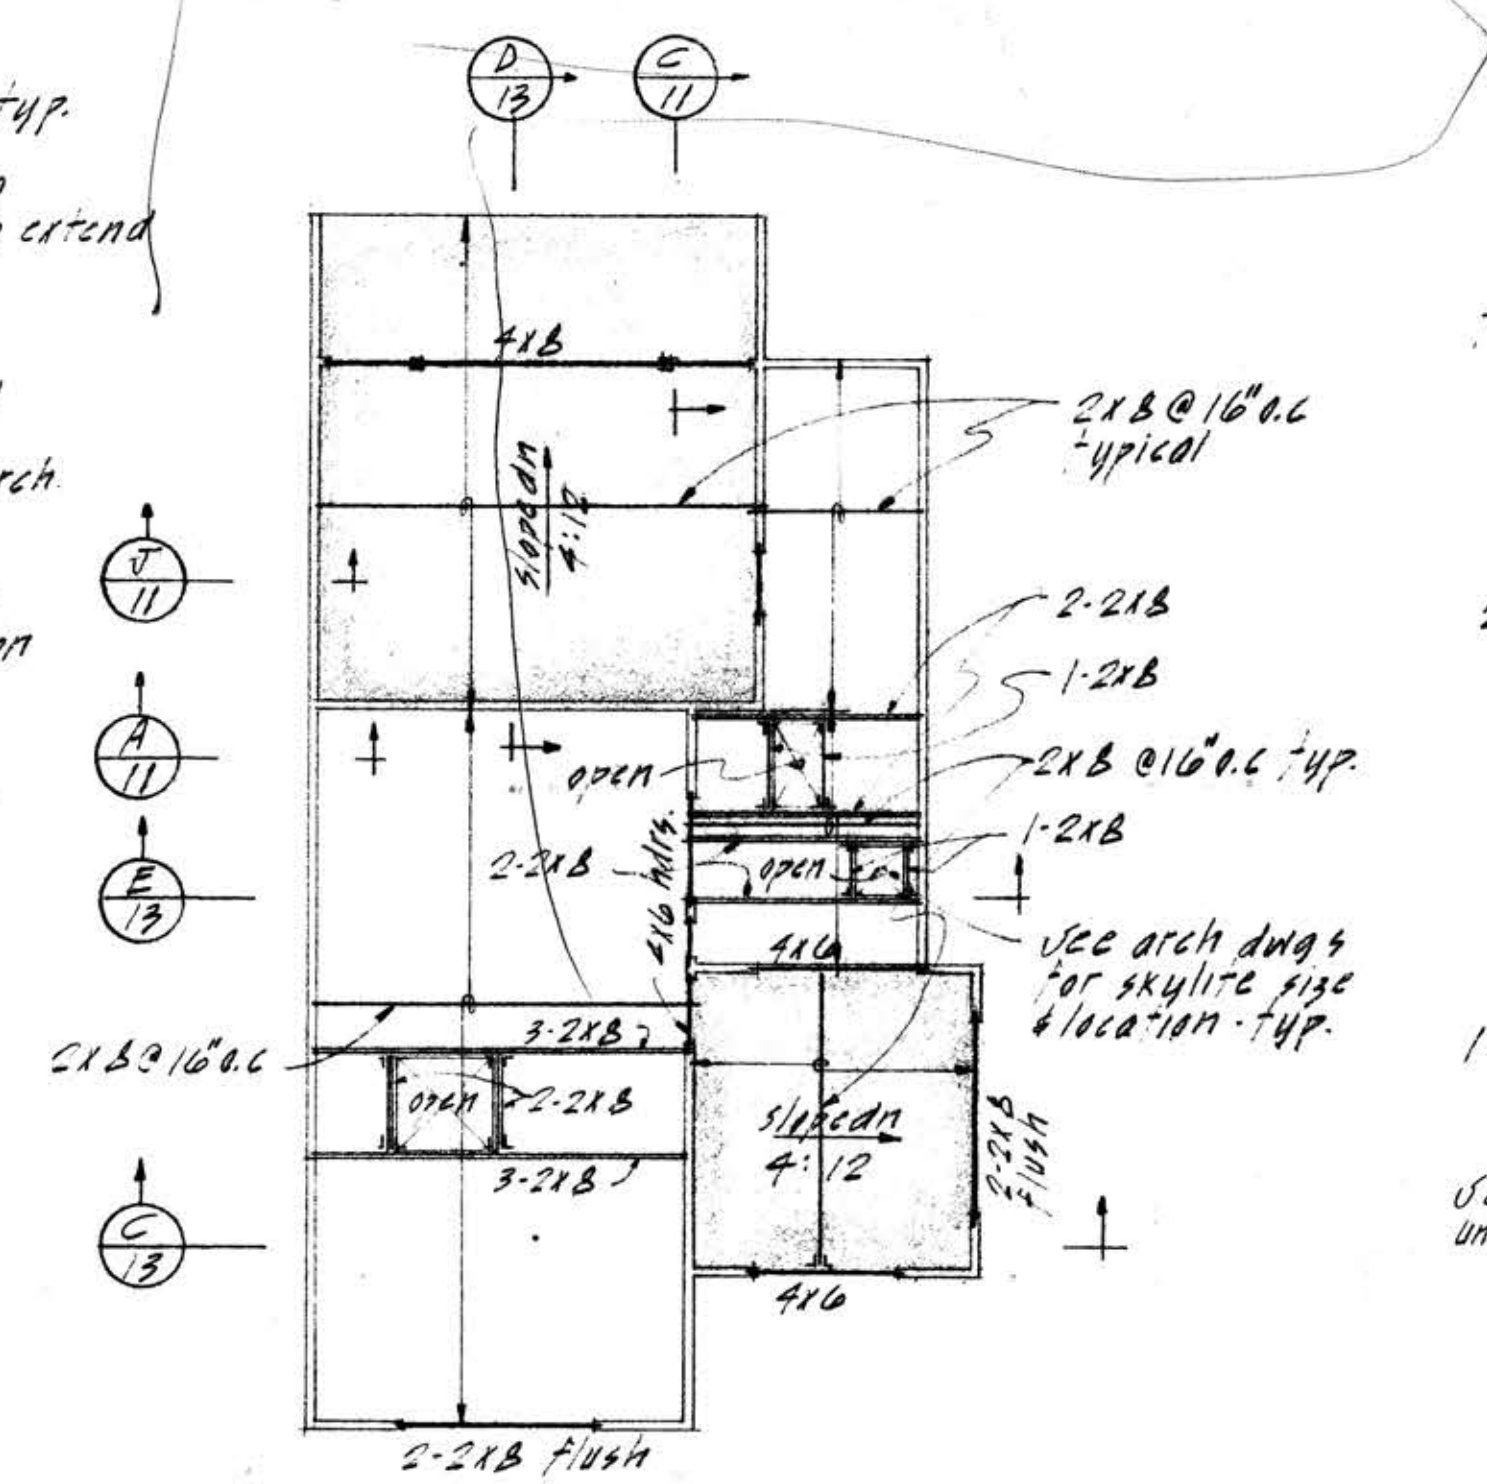


ROOF FRAMING PLAN
1/8" = 1'-0"

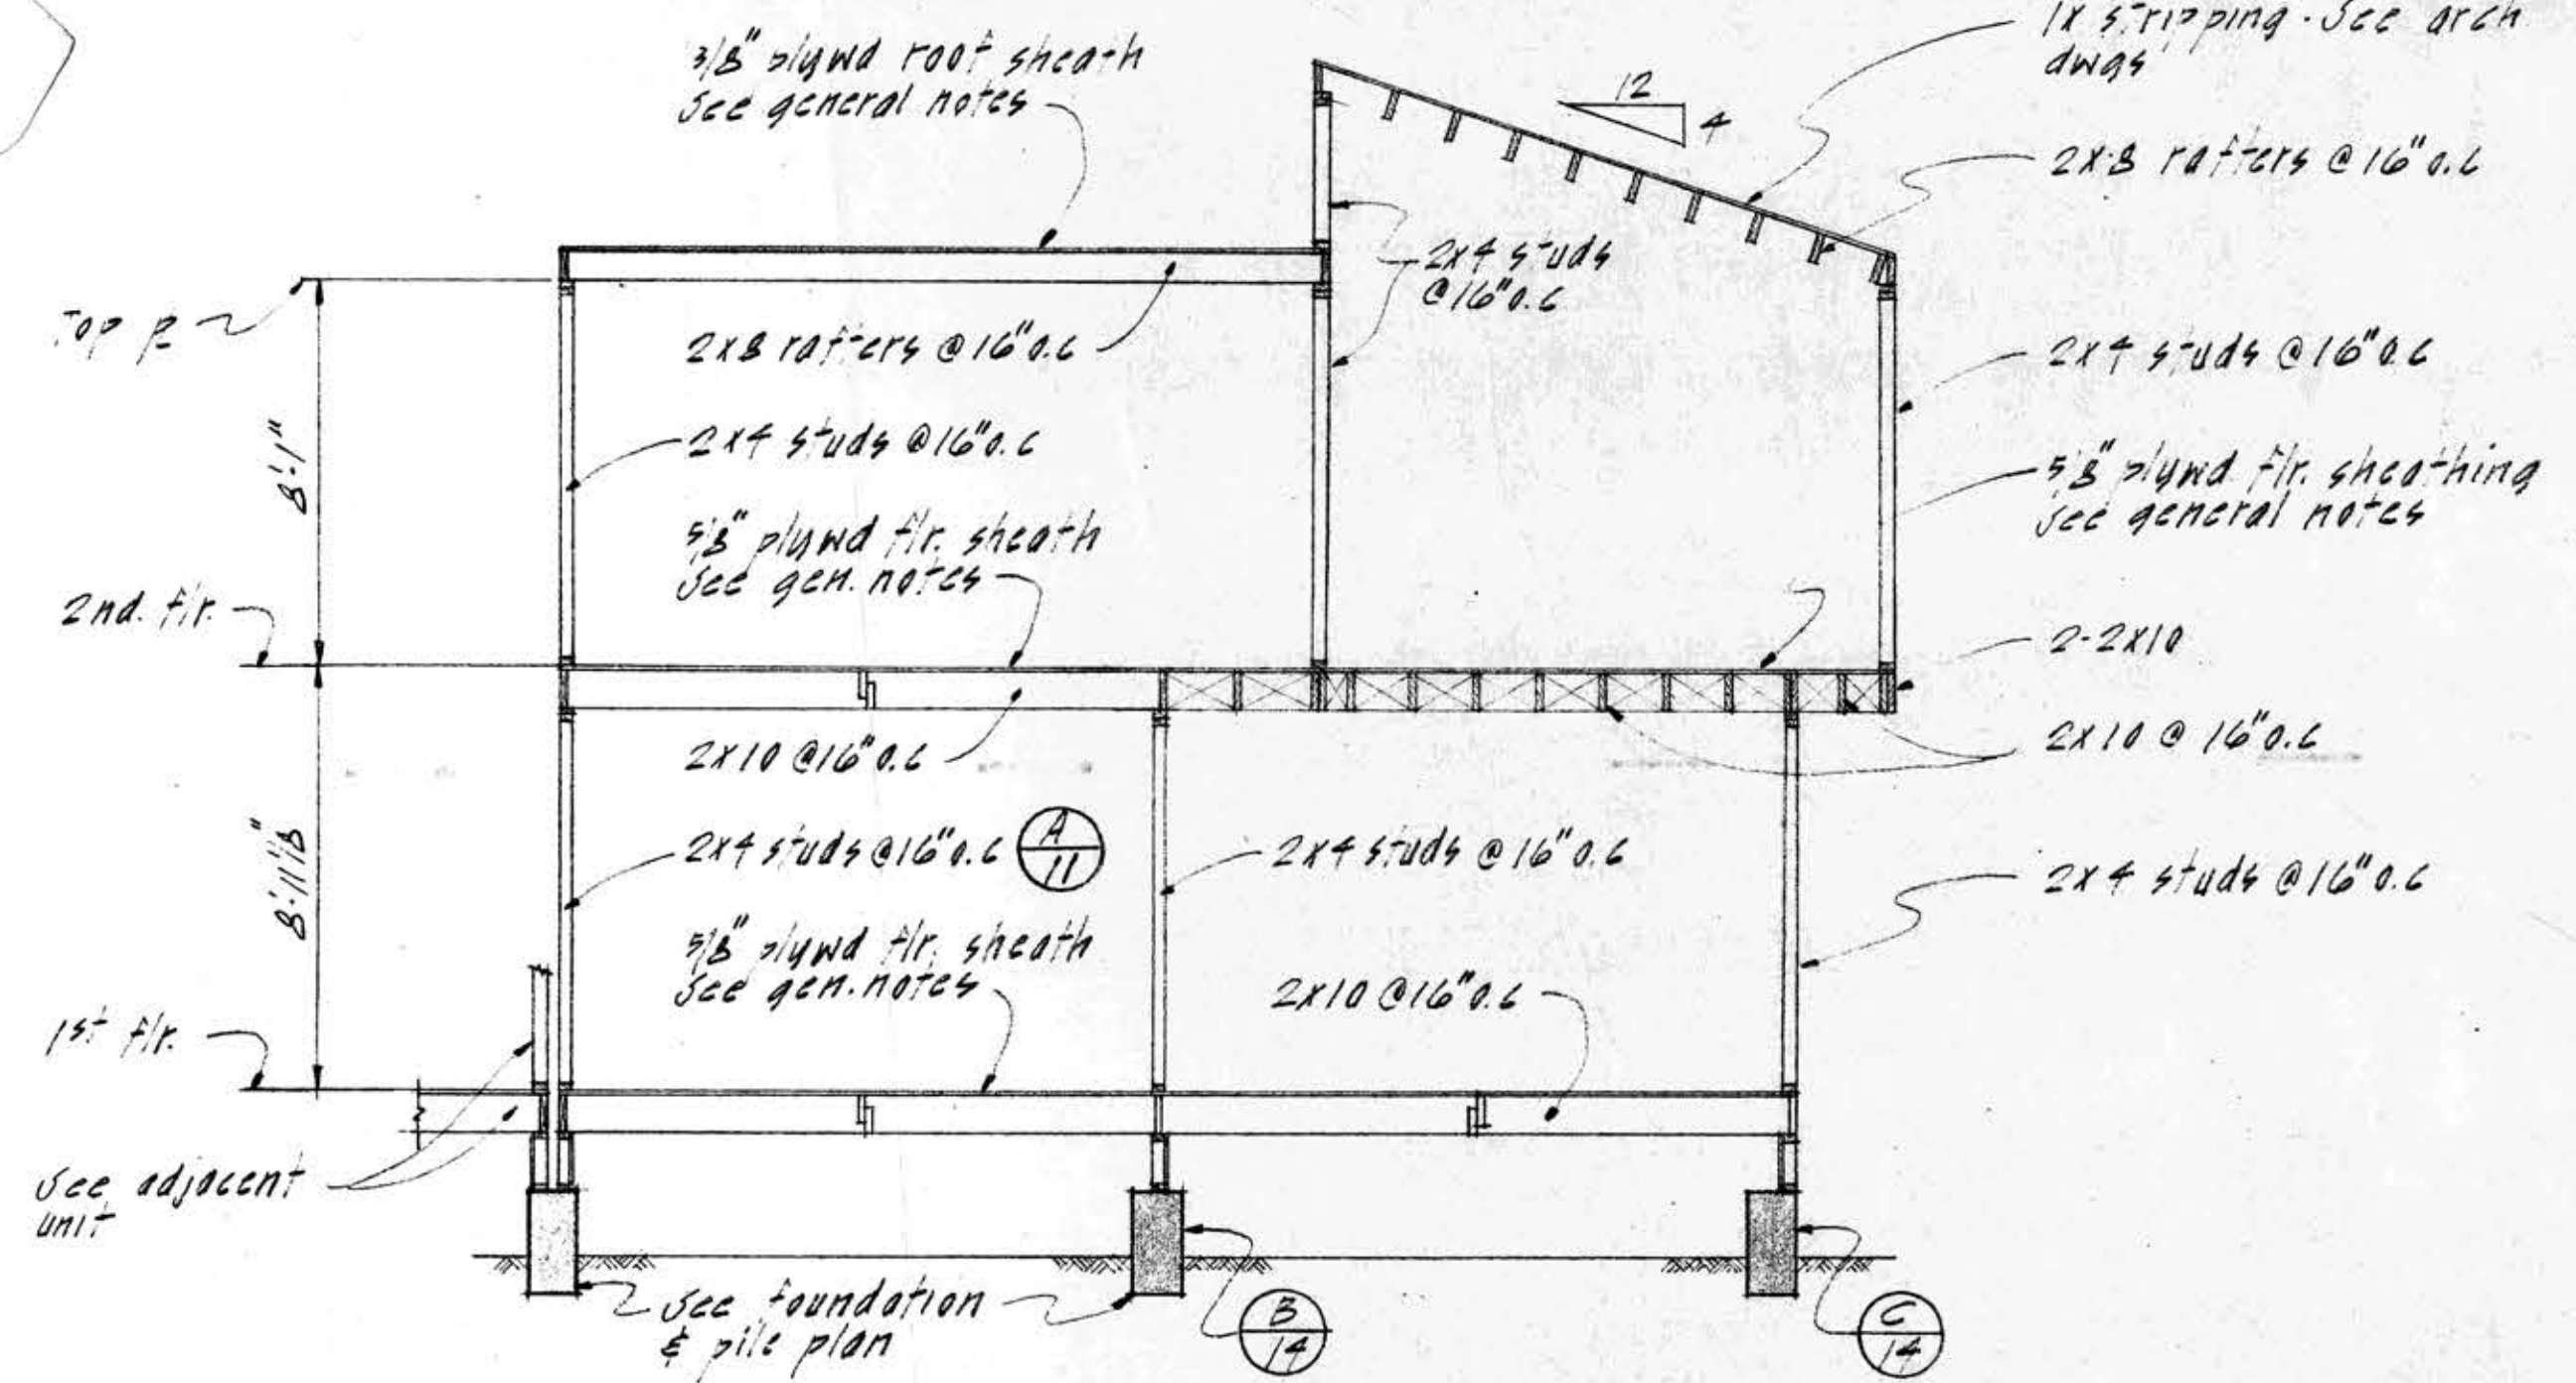

SECTION
1/4" = 1'-0"

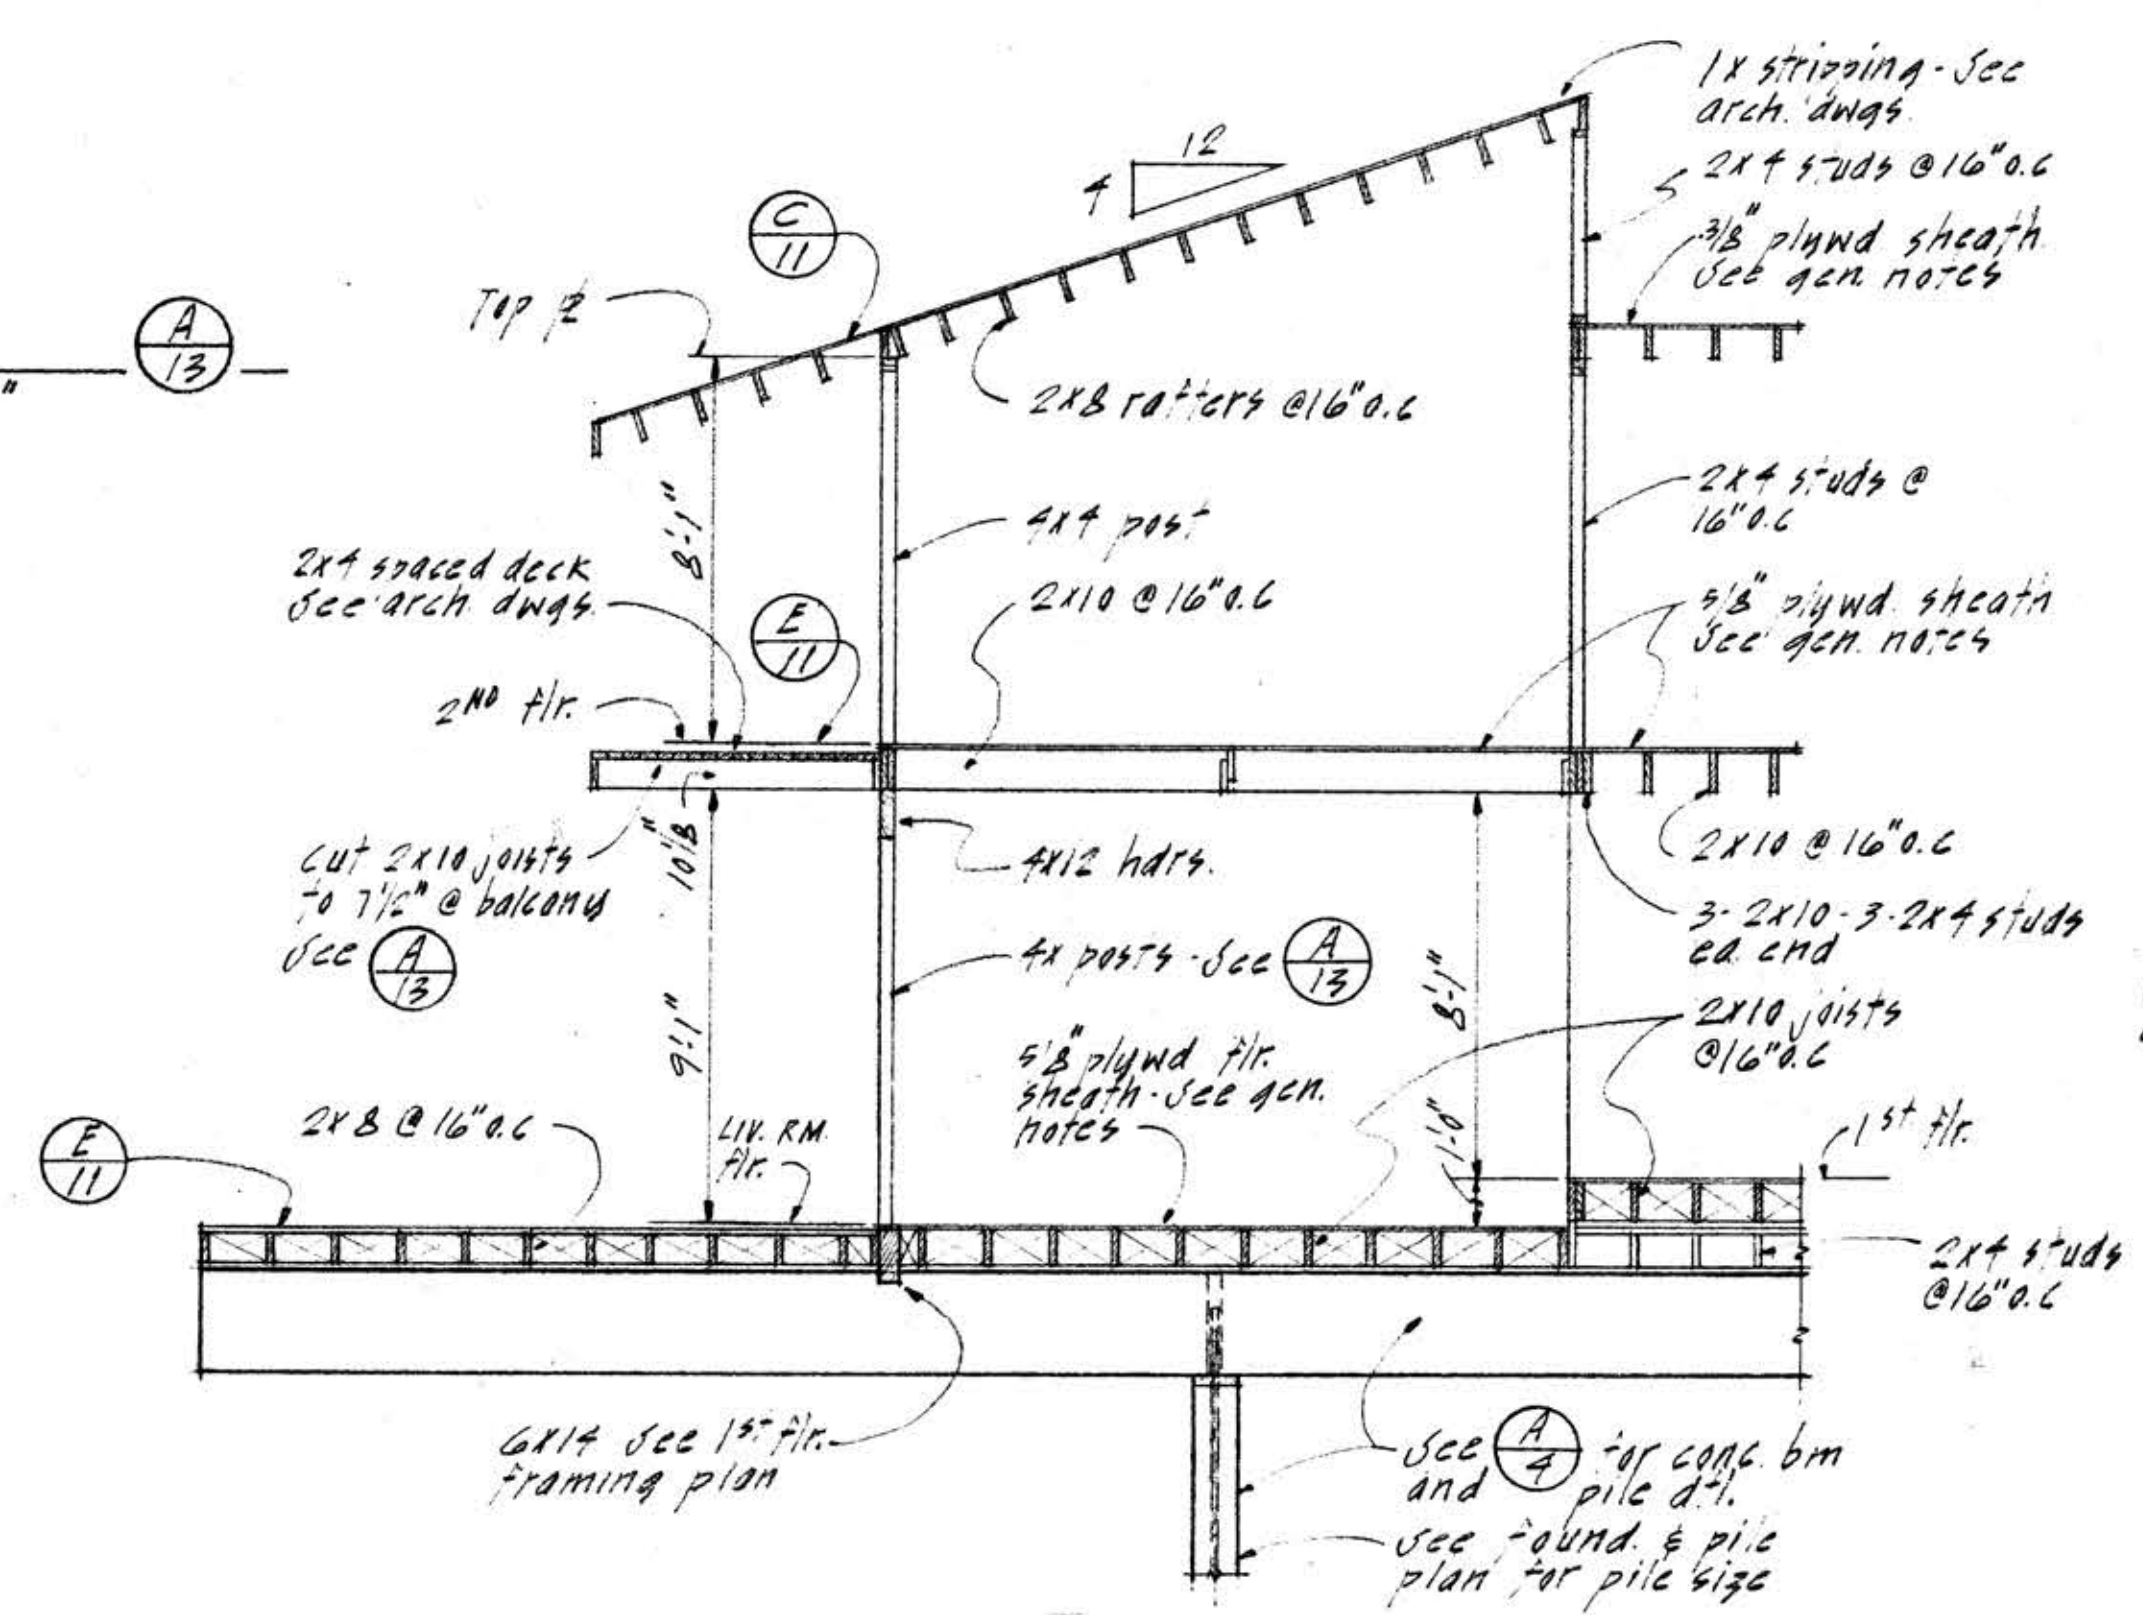

PARTIAL SECTION
1/4" = 1'-0"

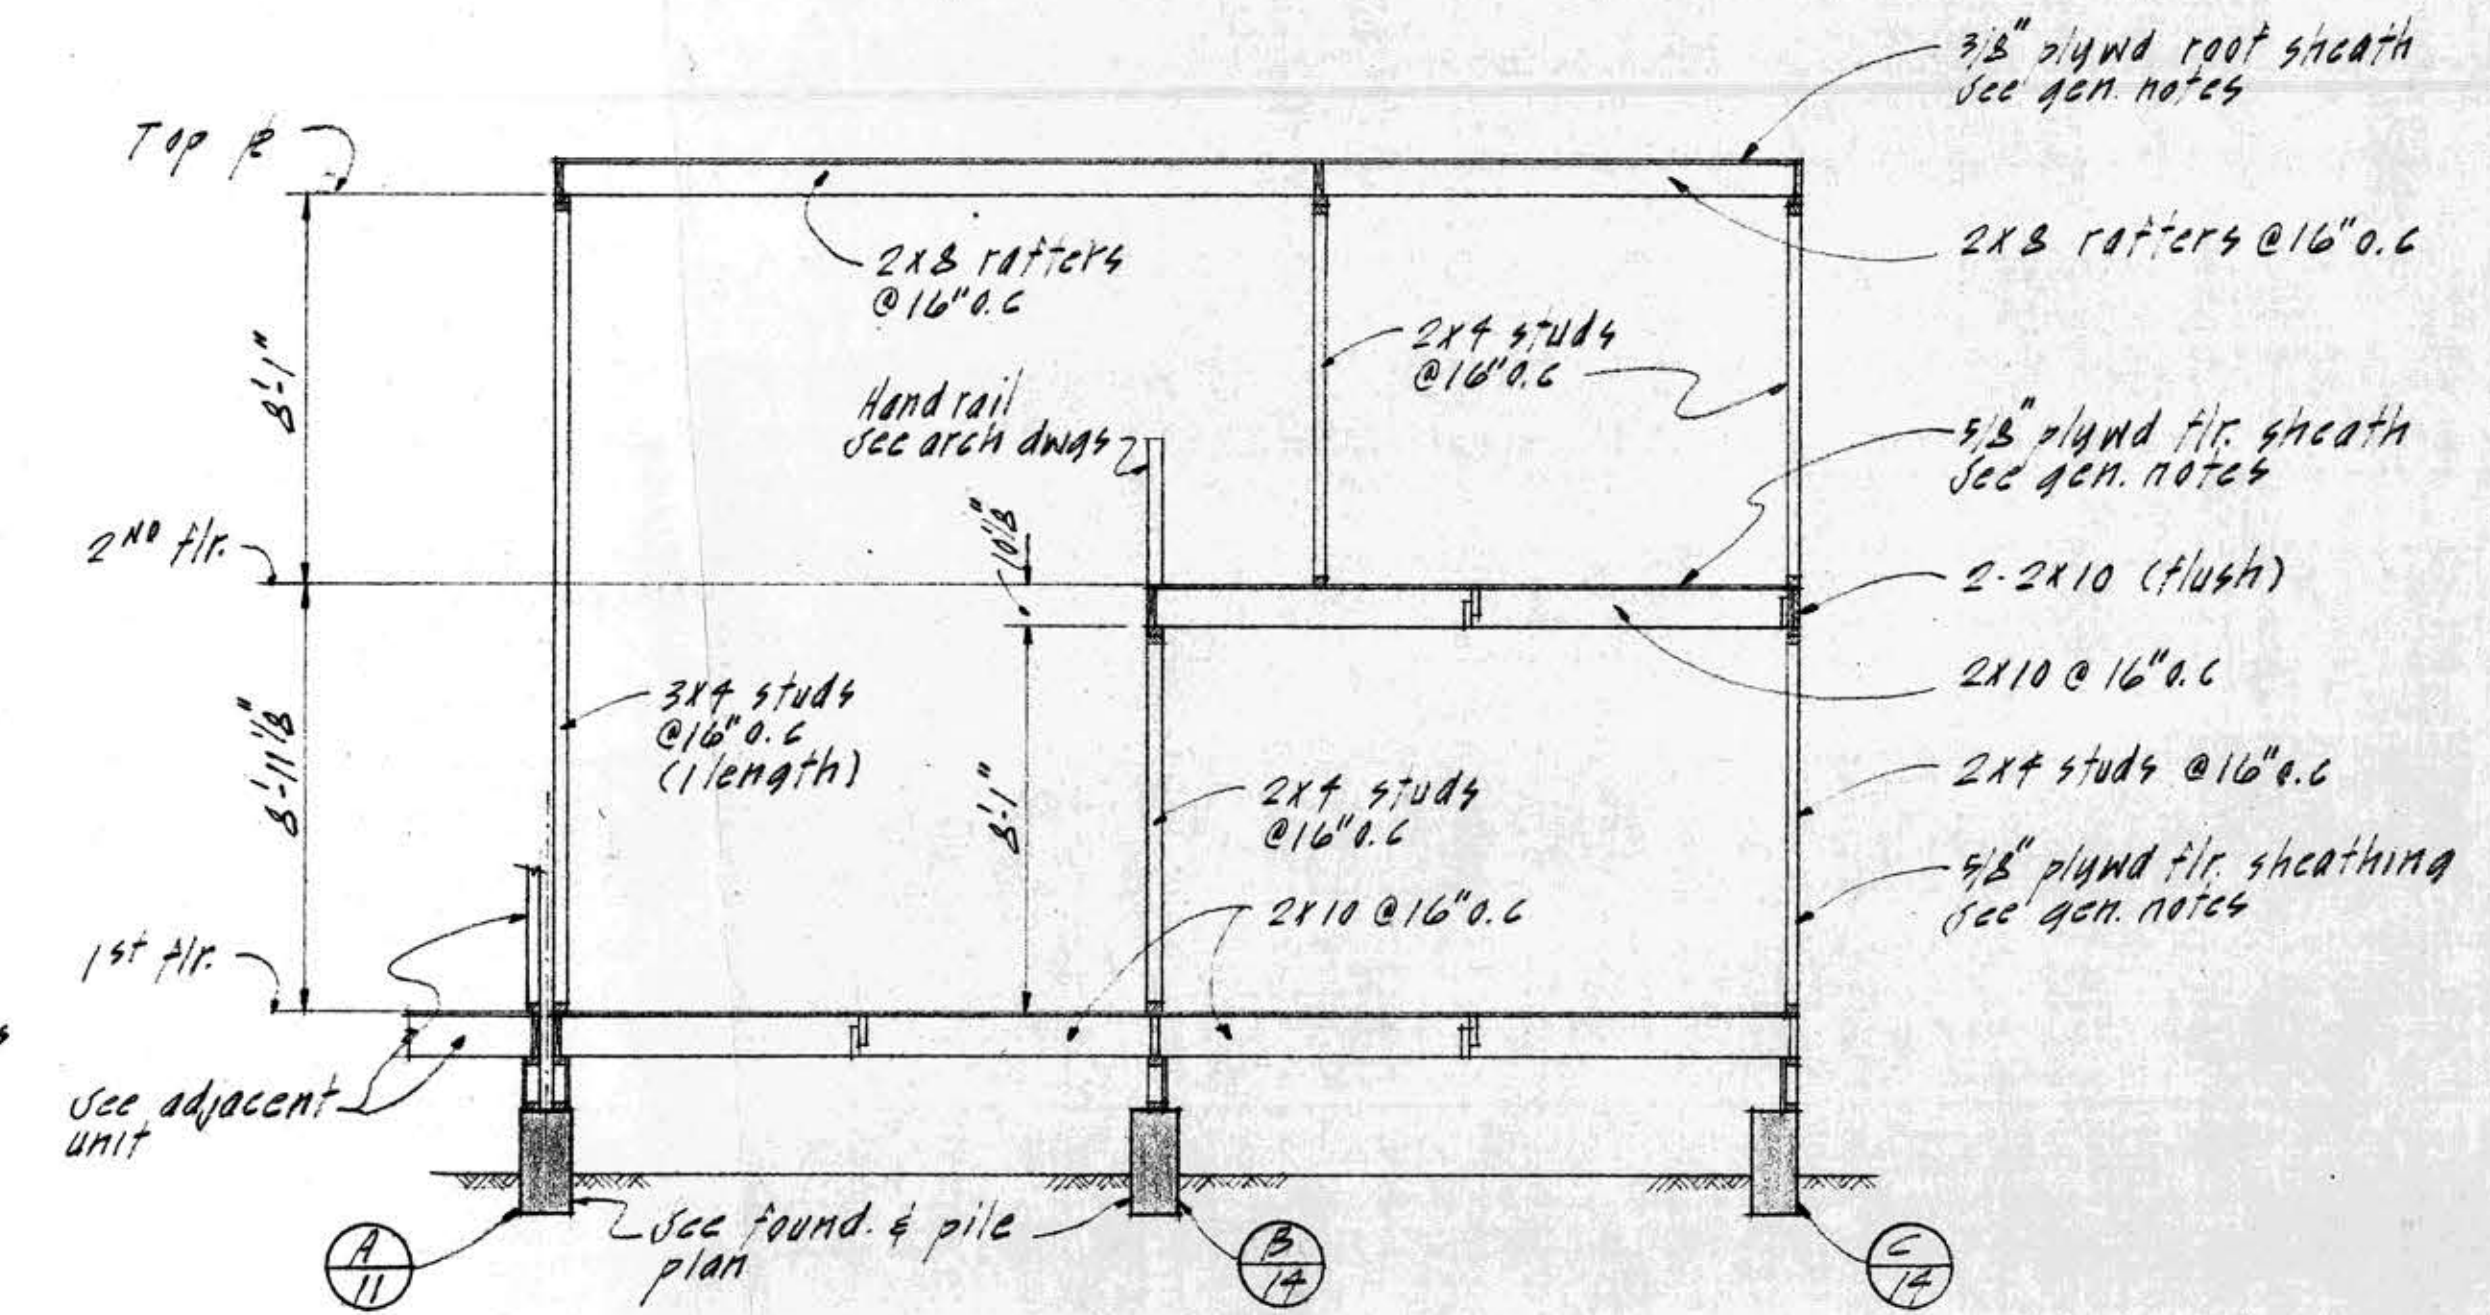

SECTION
1/4" = 1'-0"

SEE SH. 11 FOR GENERAL NOTES