




2ND FLR. & GARAGE ROOF FRAMING PLAN
1/8" = 1'-0"

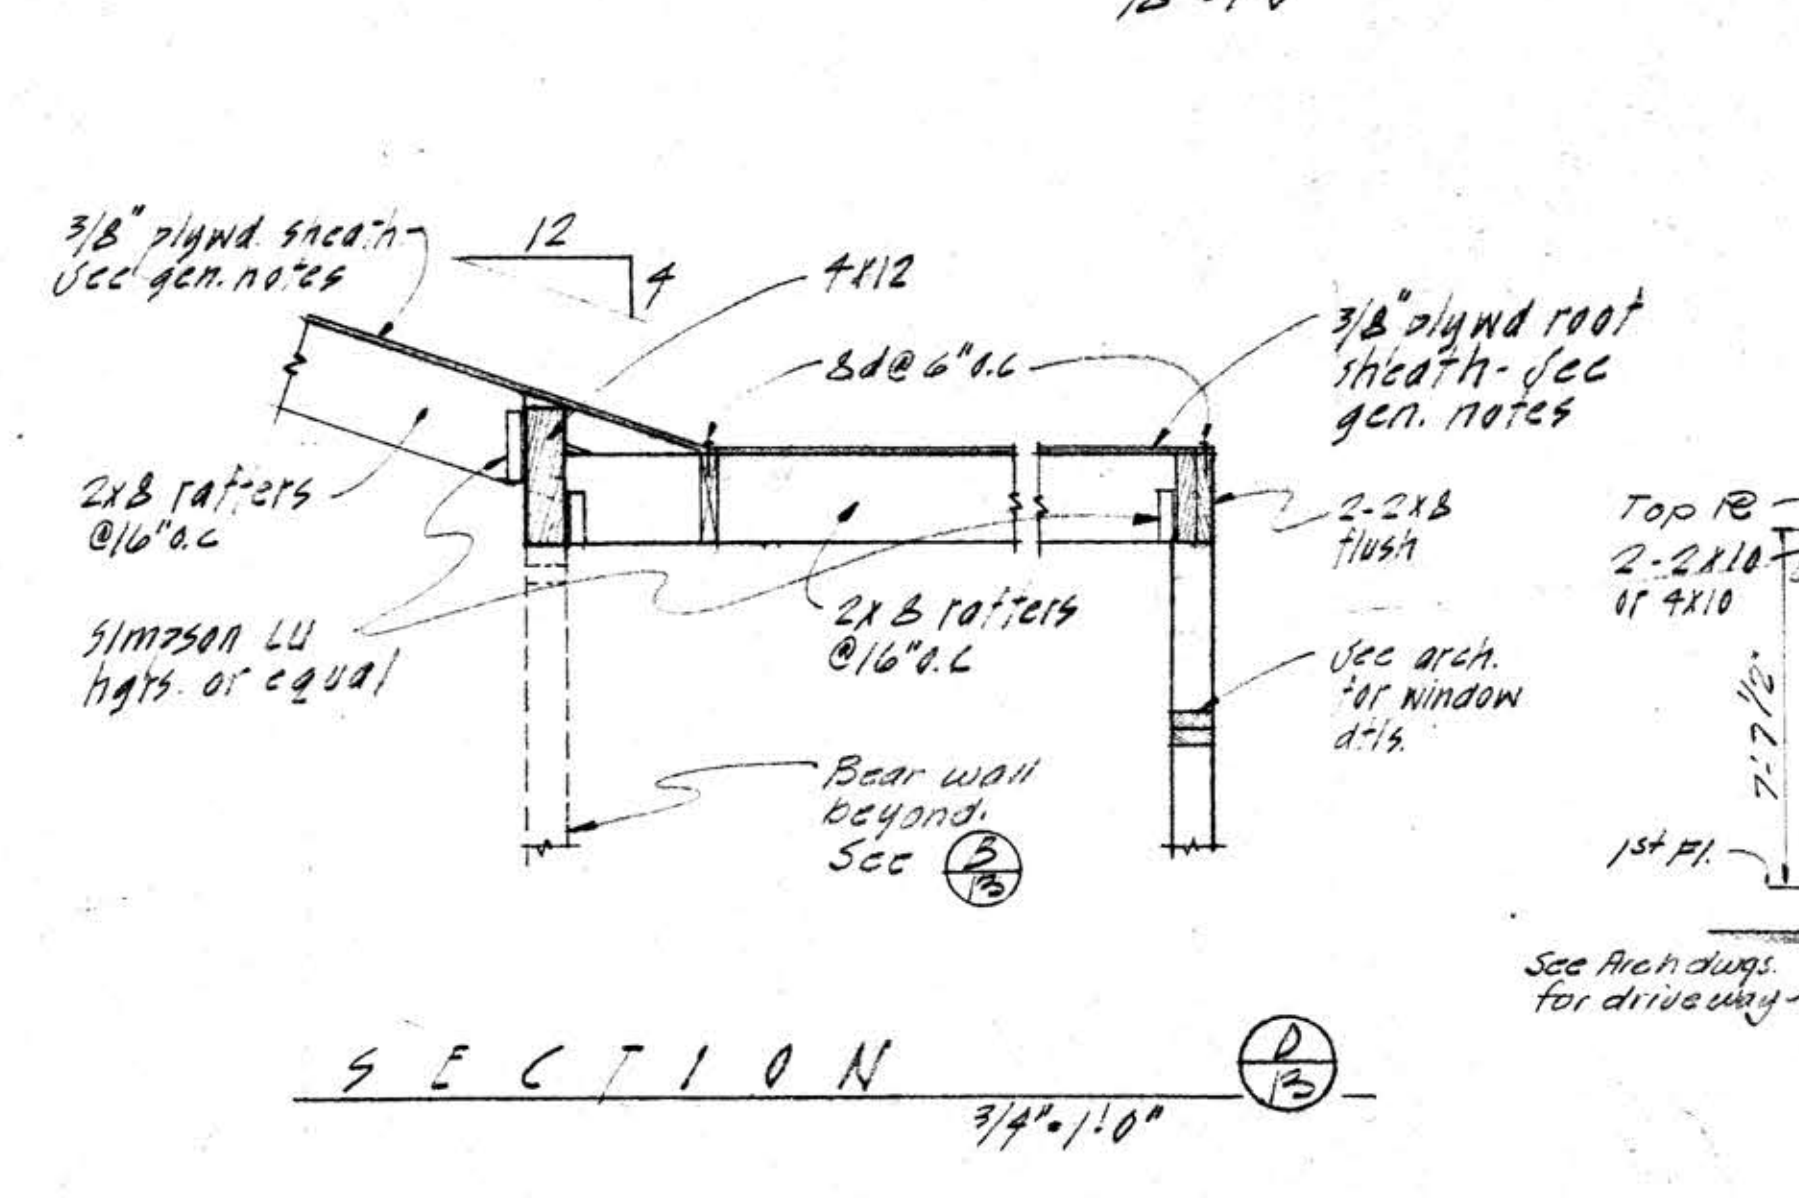



SECTION
1/4" = 1'-0"

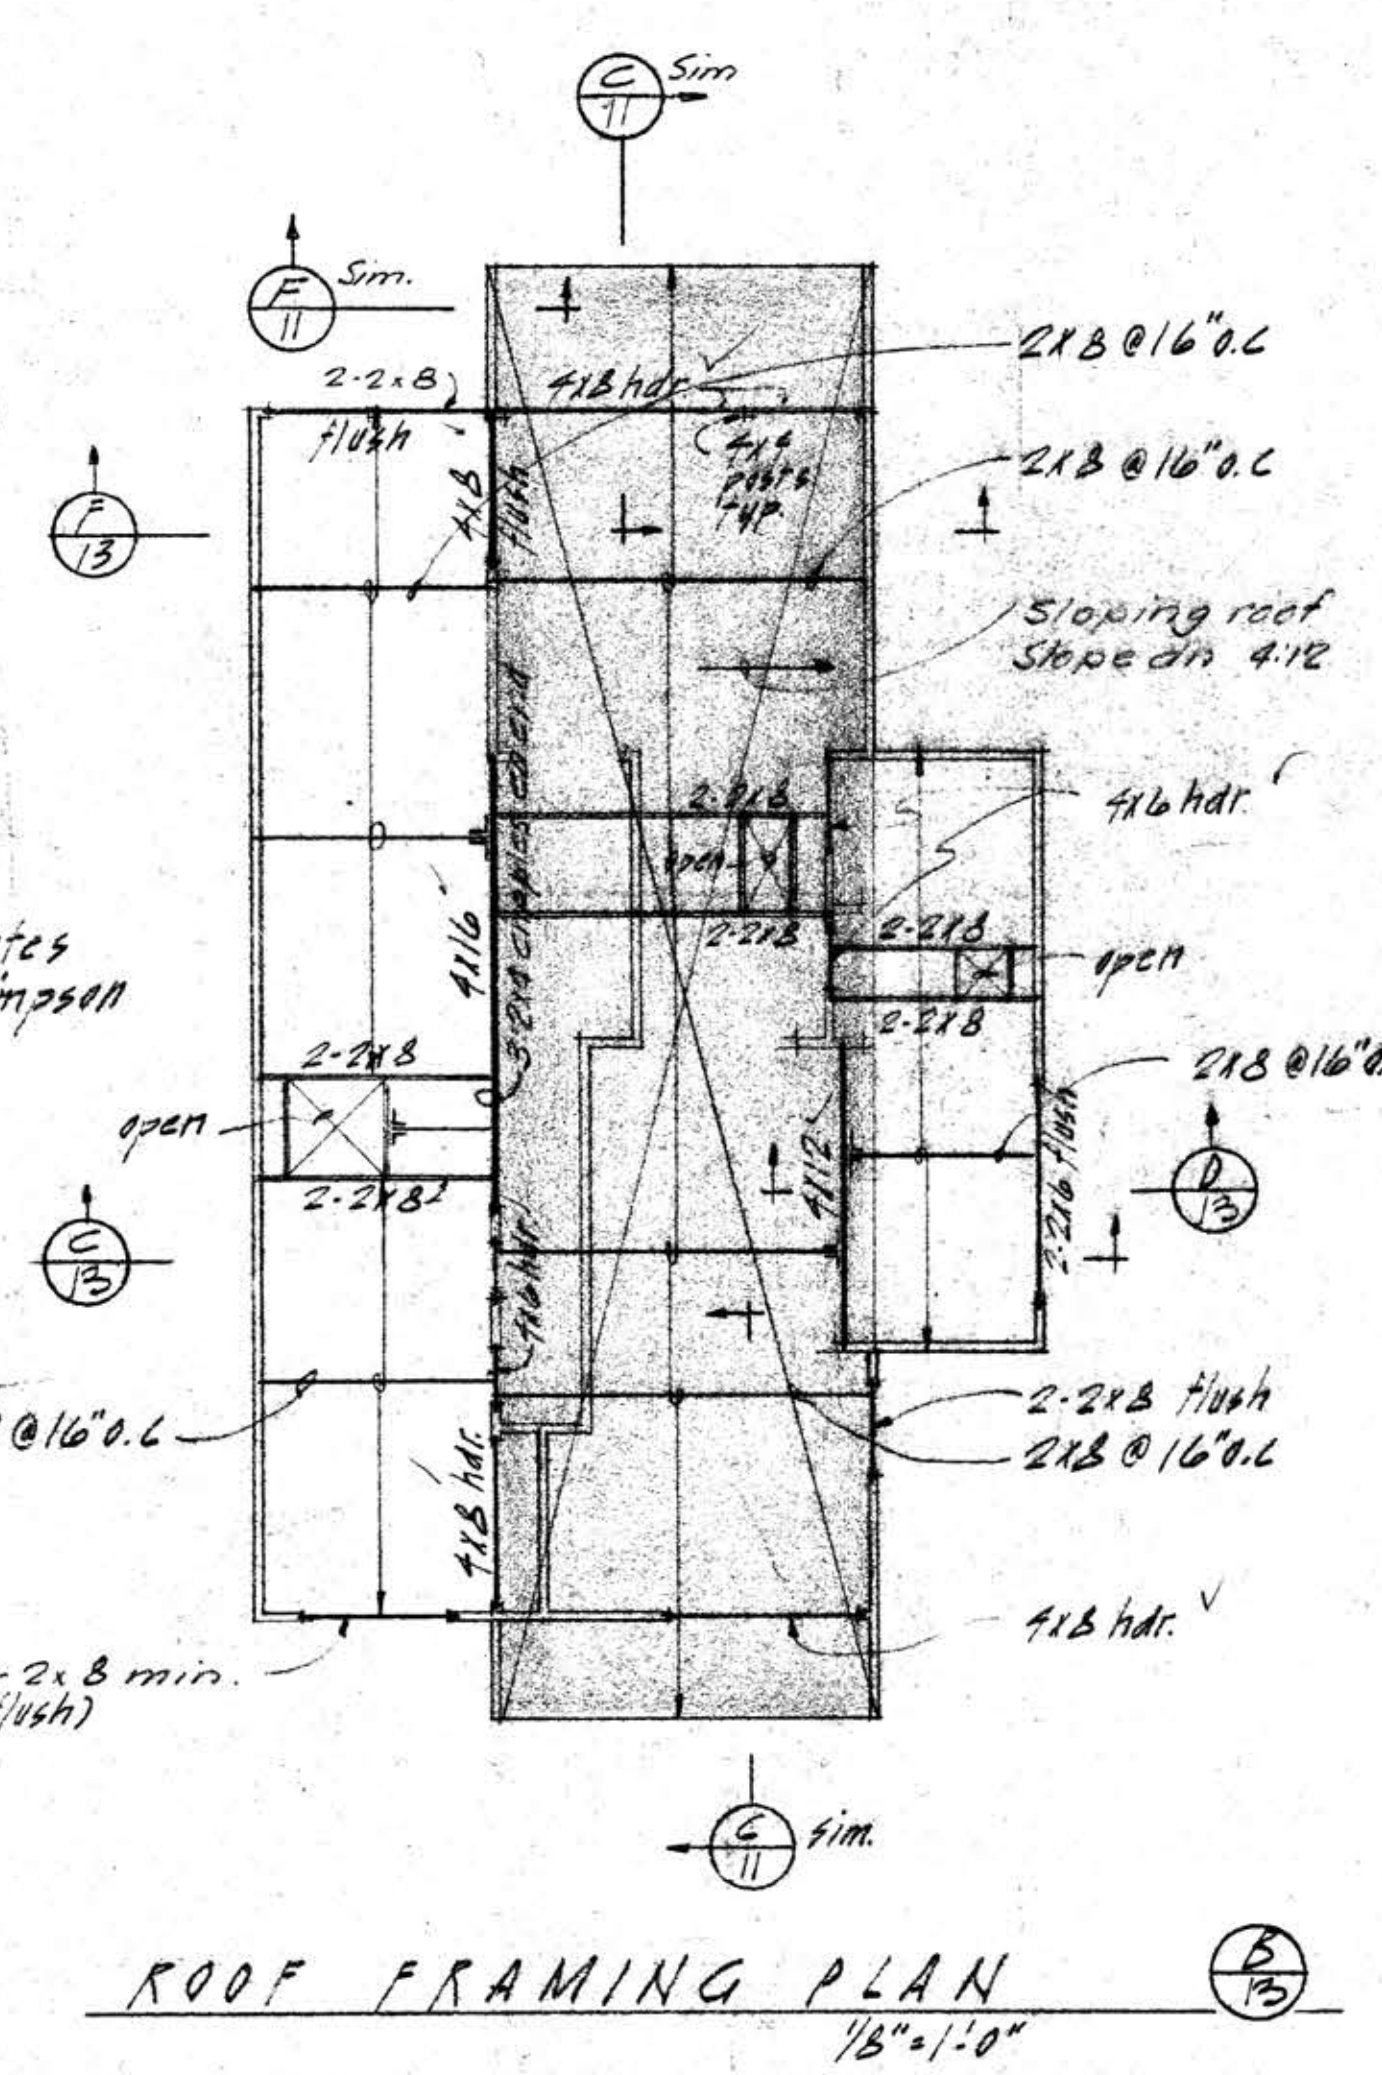

ROOF FRAMING PLAN
1/8" = 1'-0"

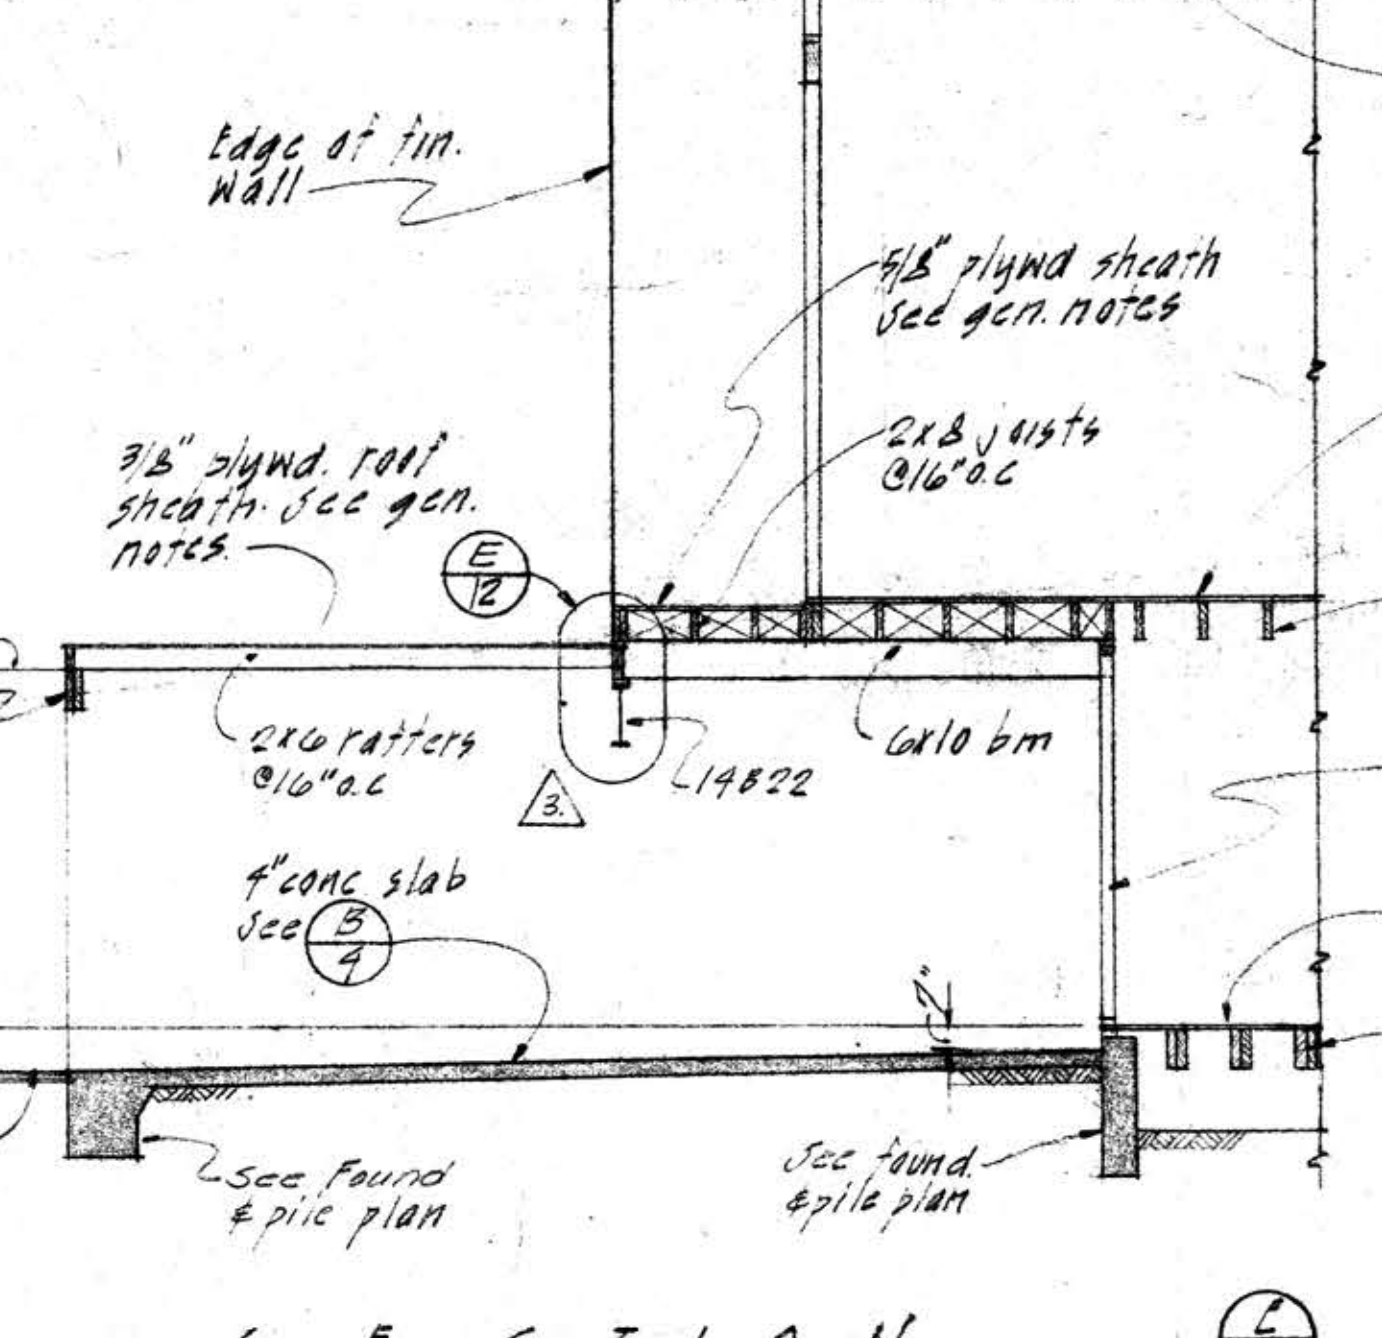

SECTION
1/4" = 1'-0"

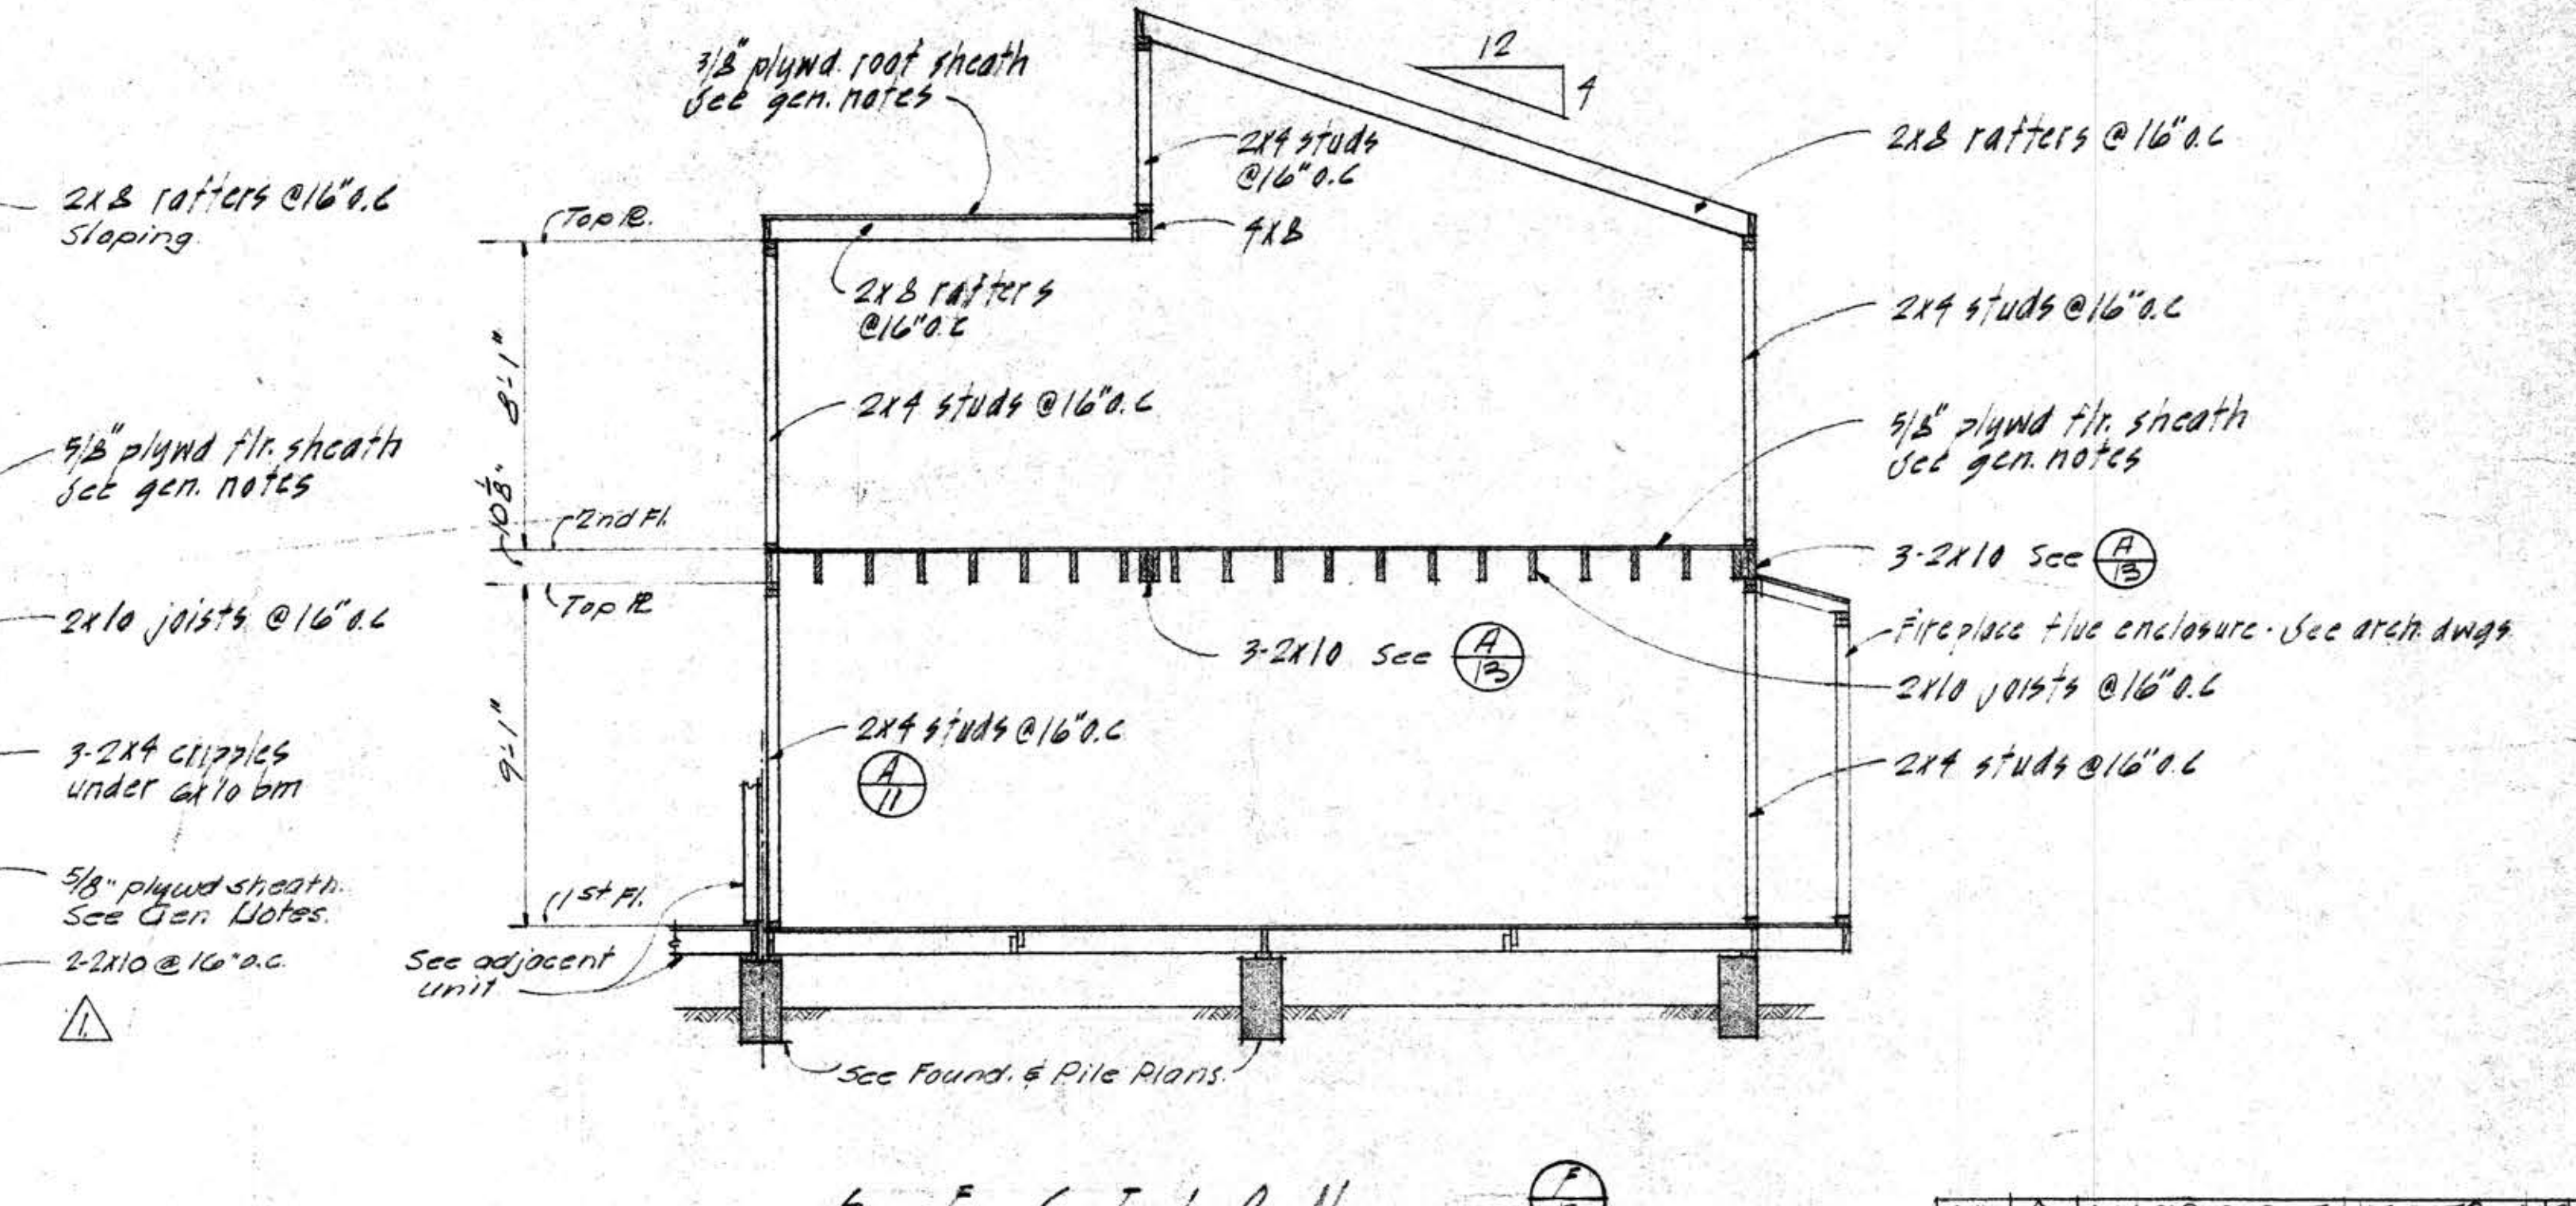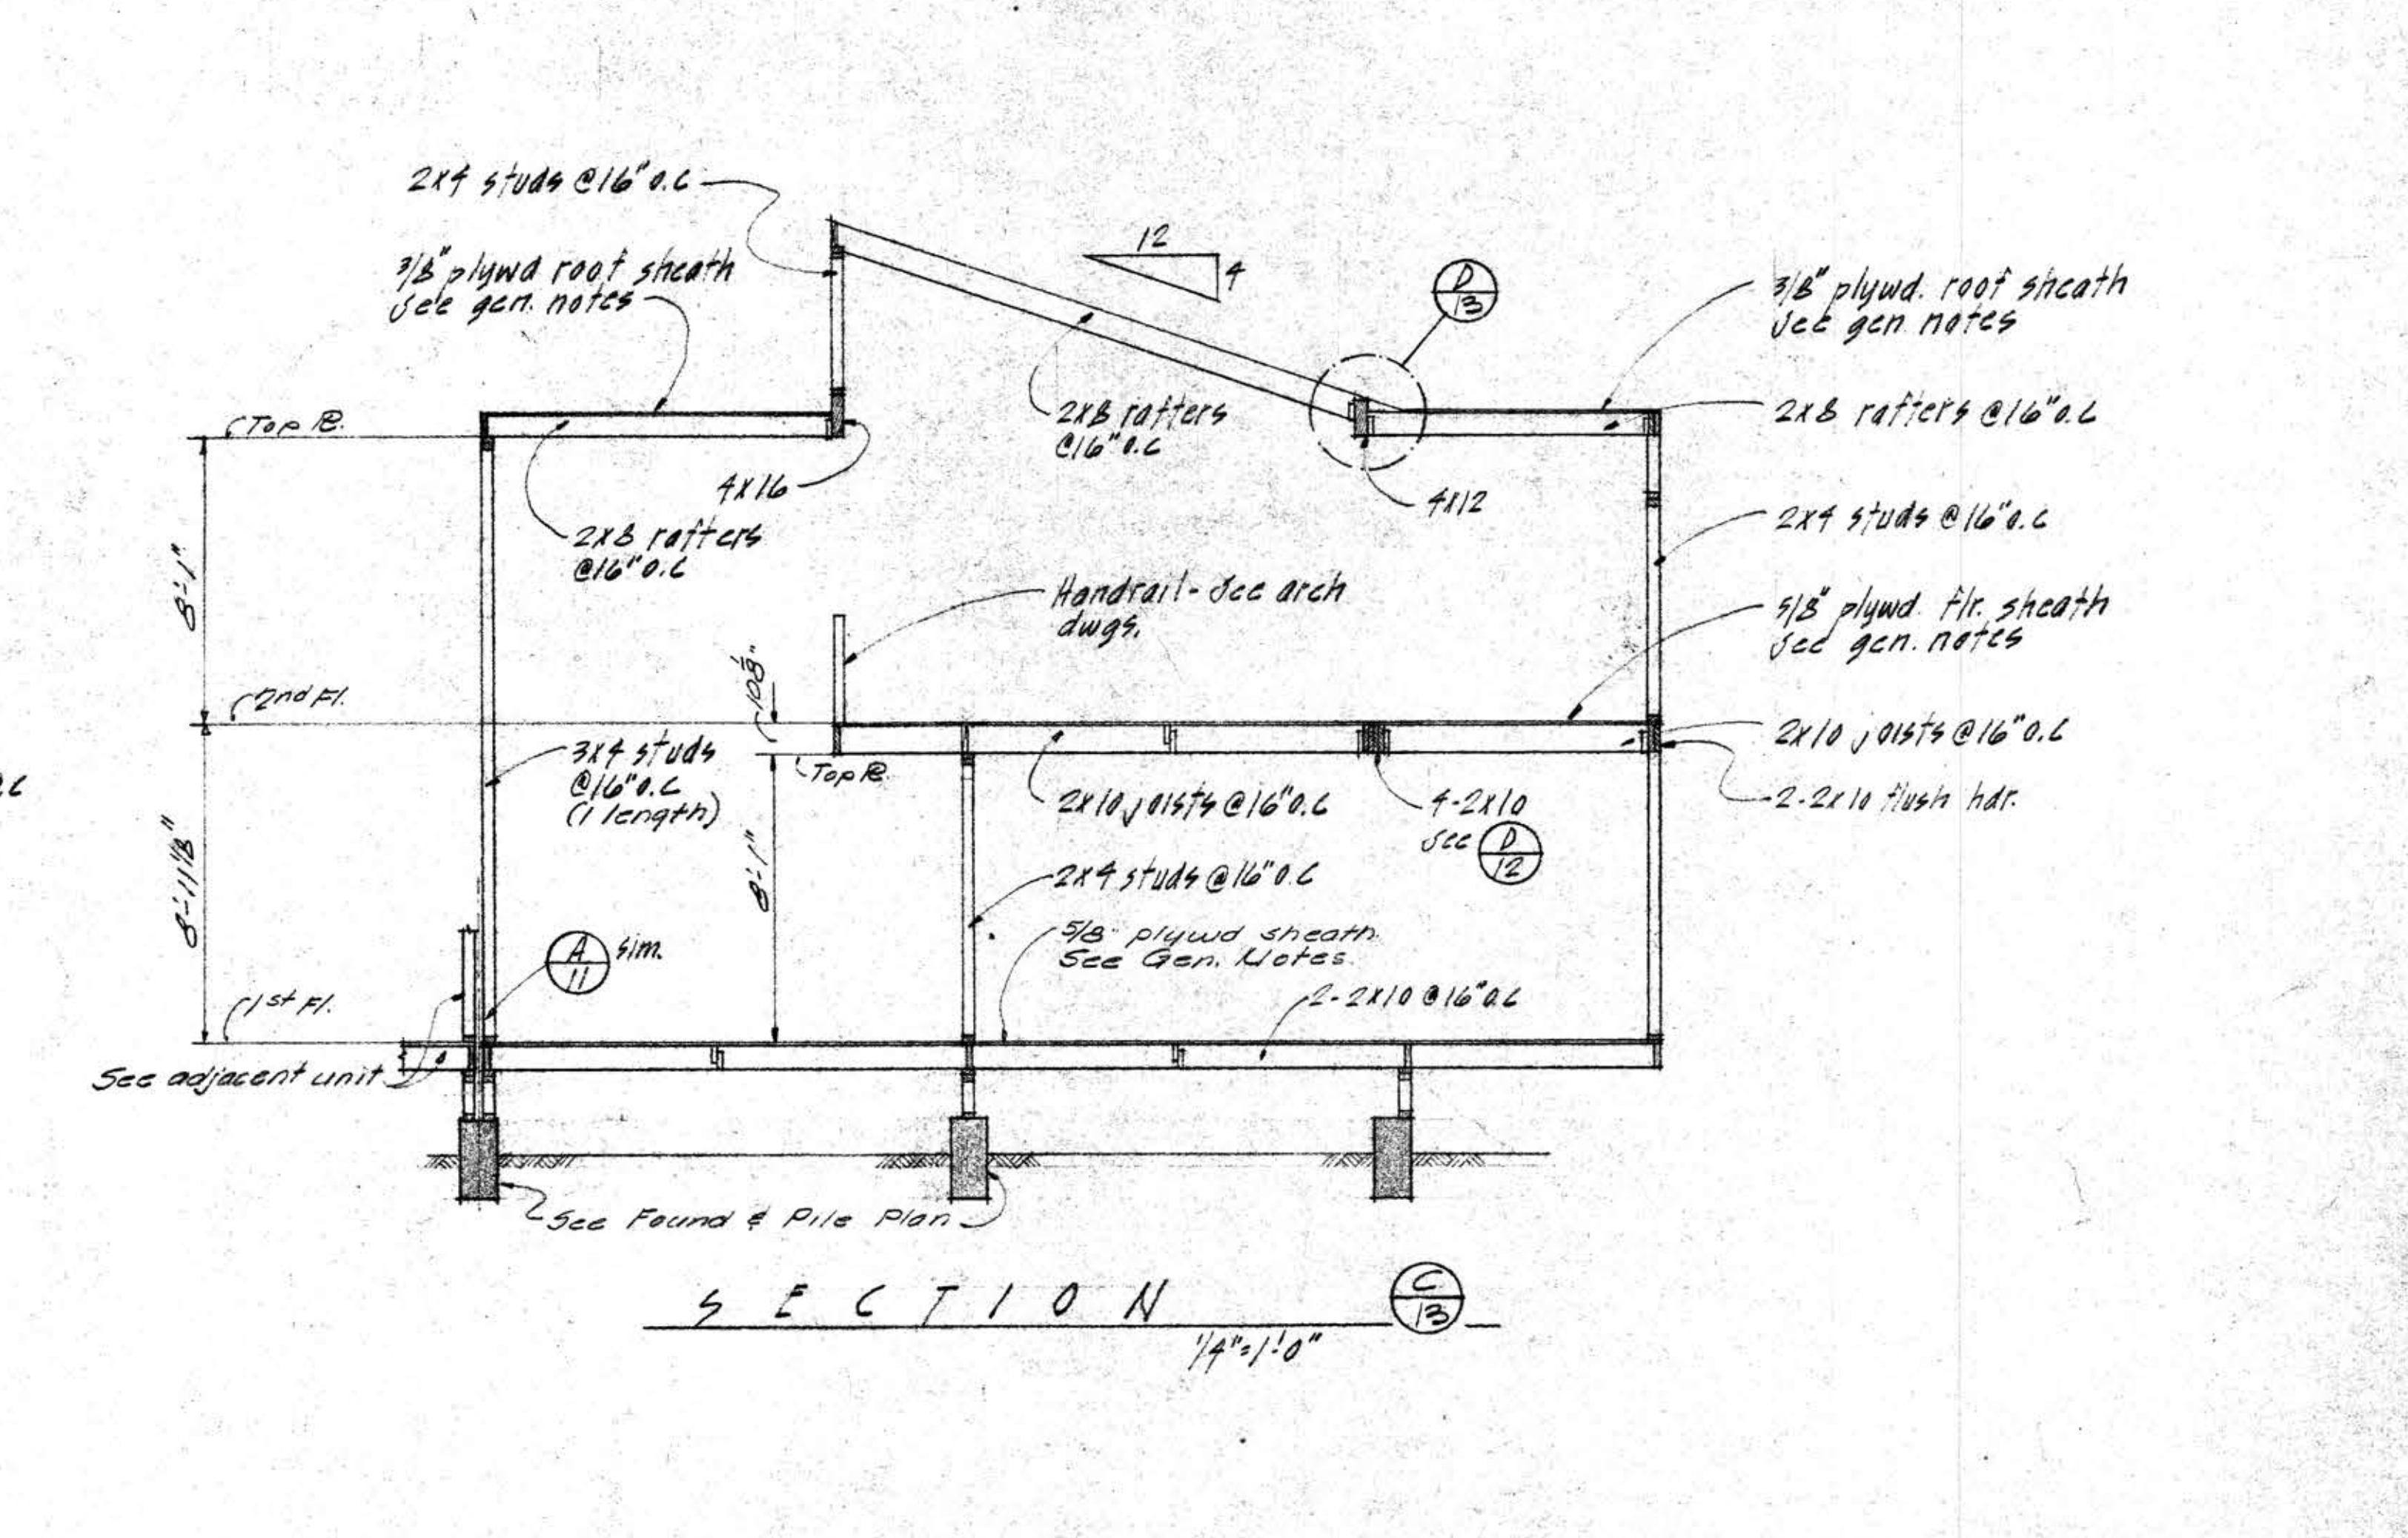

SECTION
1/4" = 1'-0"

6-17	A	REV. GARAGE ROOF & DECK FRAMING	FE
2-24-67	A	REV. #13 & #15	AD
1-24-67	A	Delete shear wall note	WR
1-24-67	A	Rev. #13	MS
DATE	NO.	REVISION	BY

SEE SH 11 FOR GENERAL NOTE