




2ND FLR & GARAGE ROOF FRAMING PLAN  
1/5" = 1'-0"

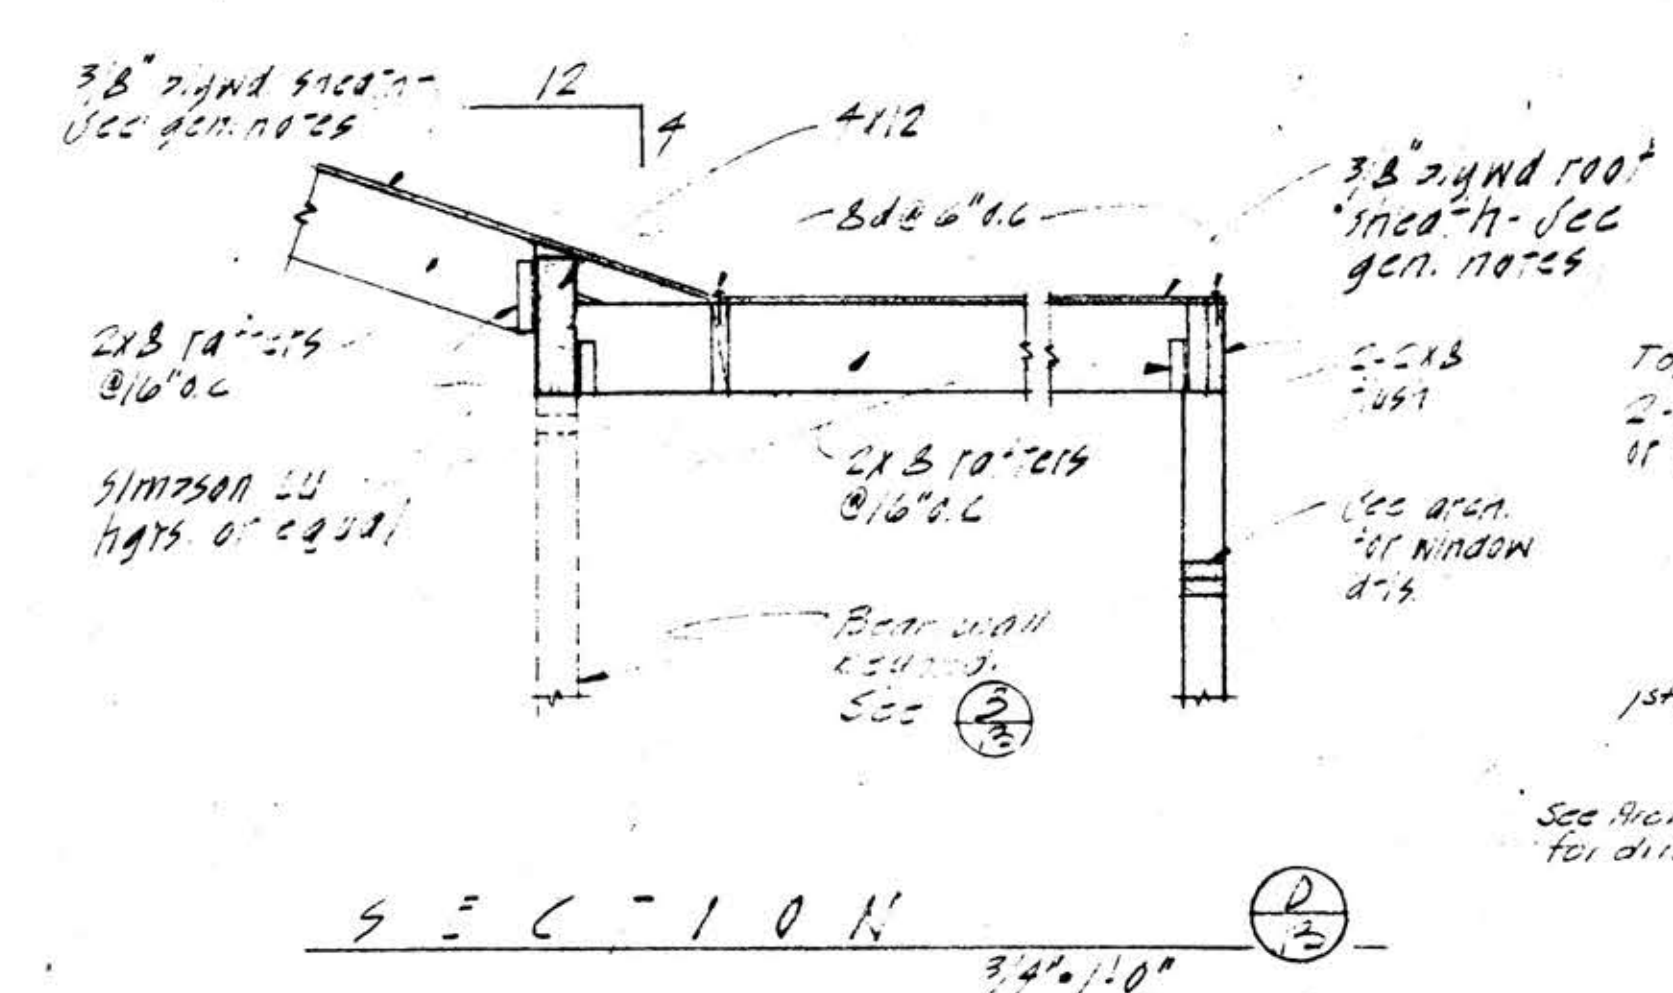


SECTION  
3/4" = 1'-0"

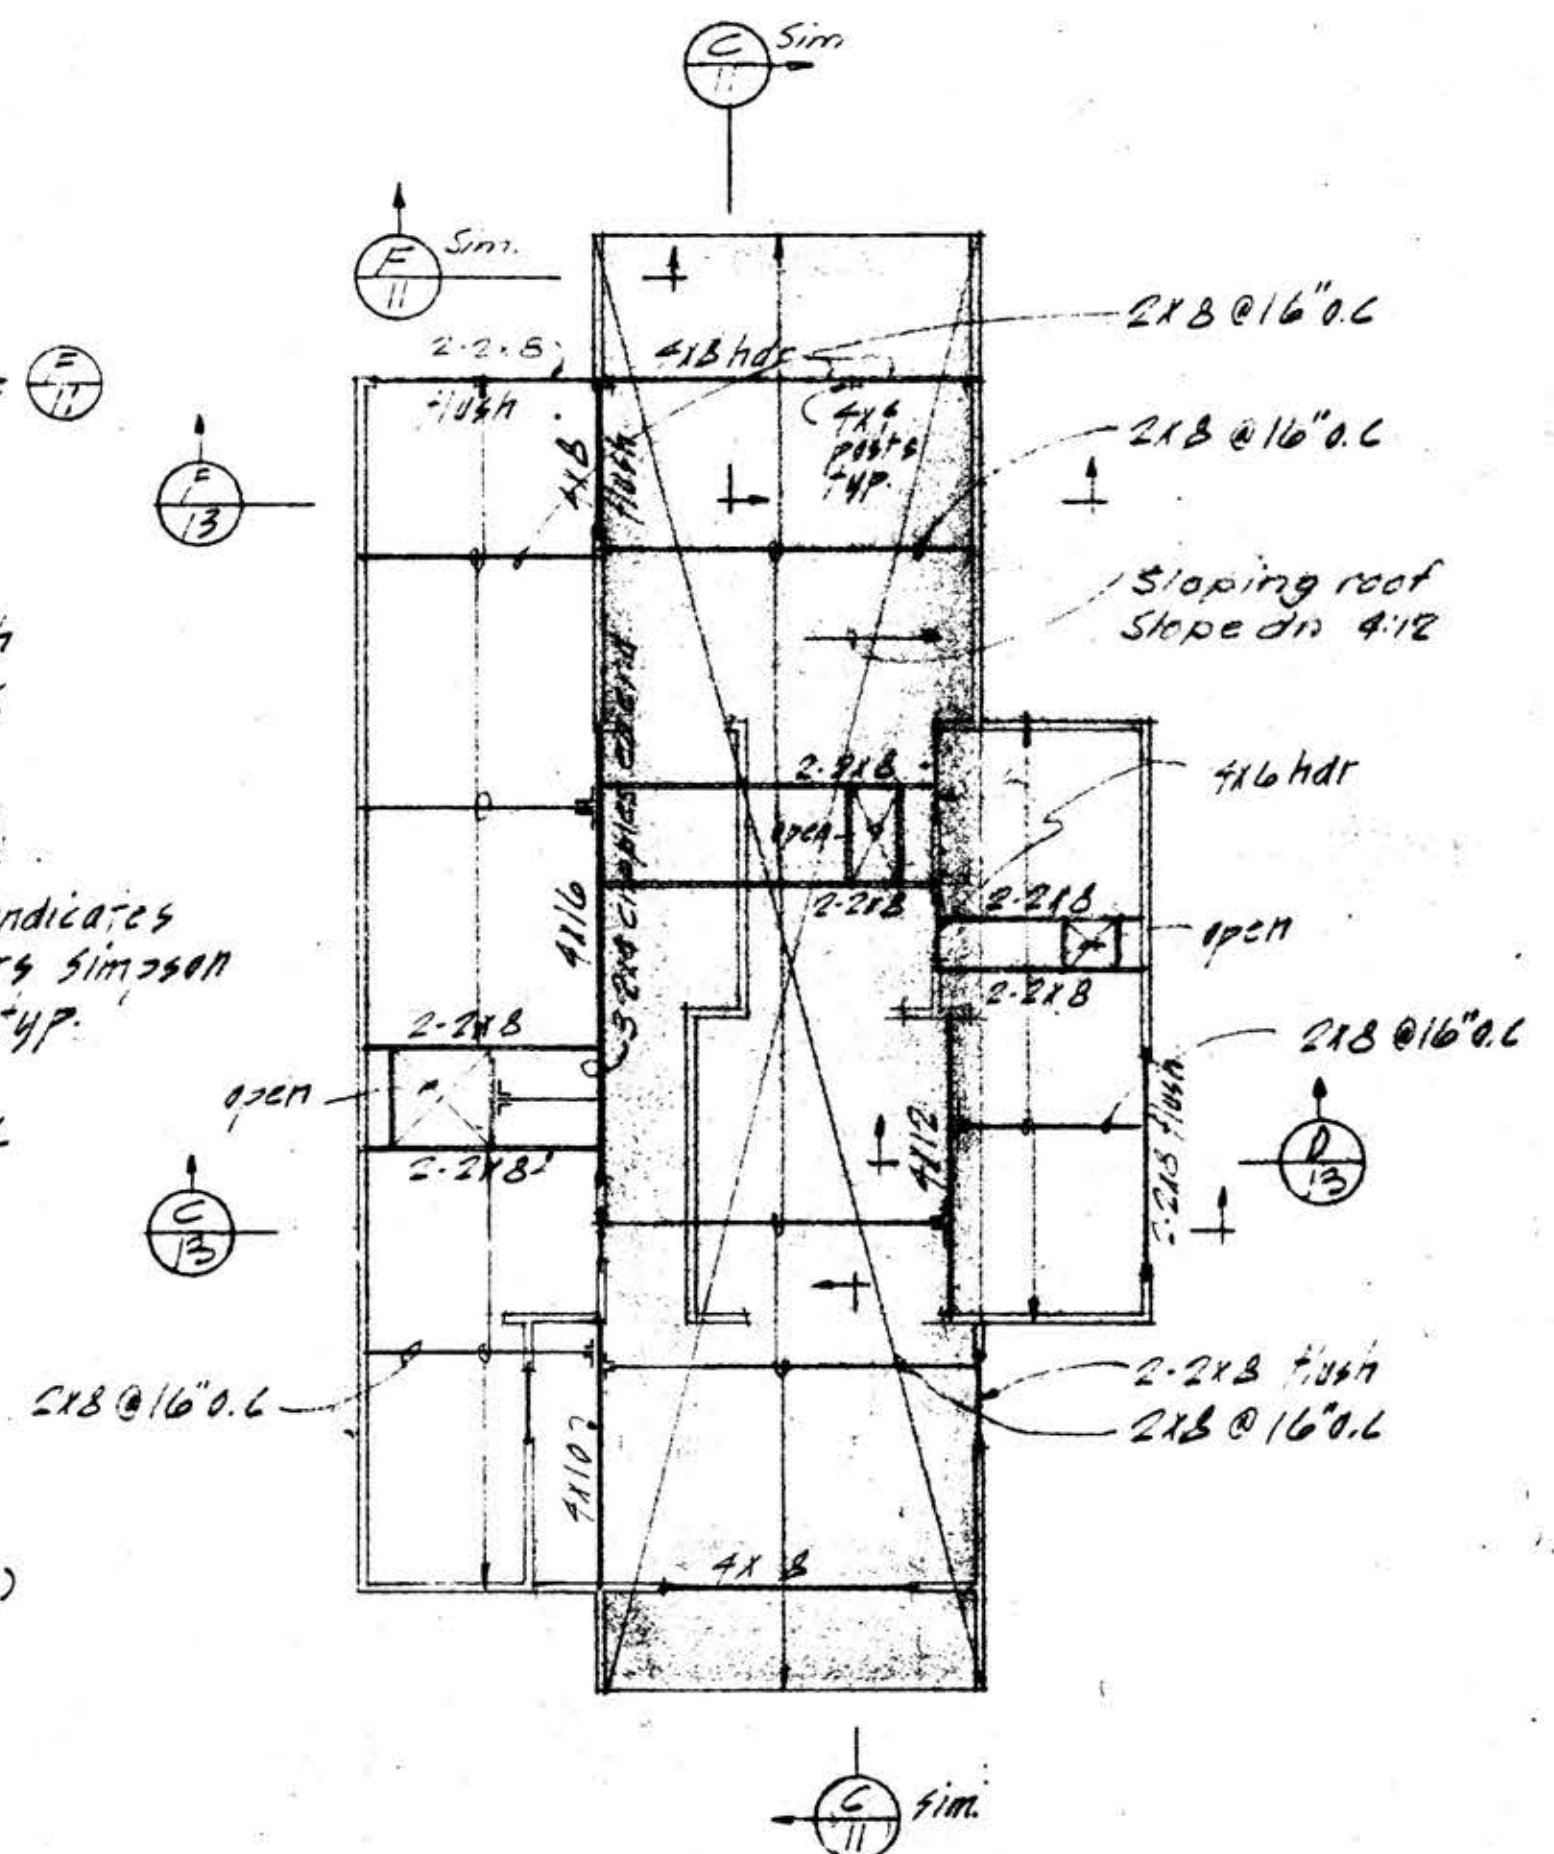


ROOF FRAMING PLAN  
1/8" = 1'-0"

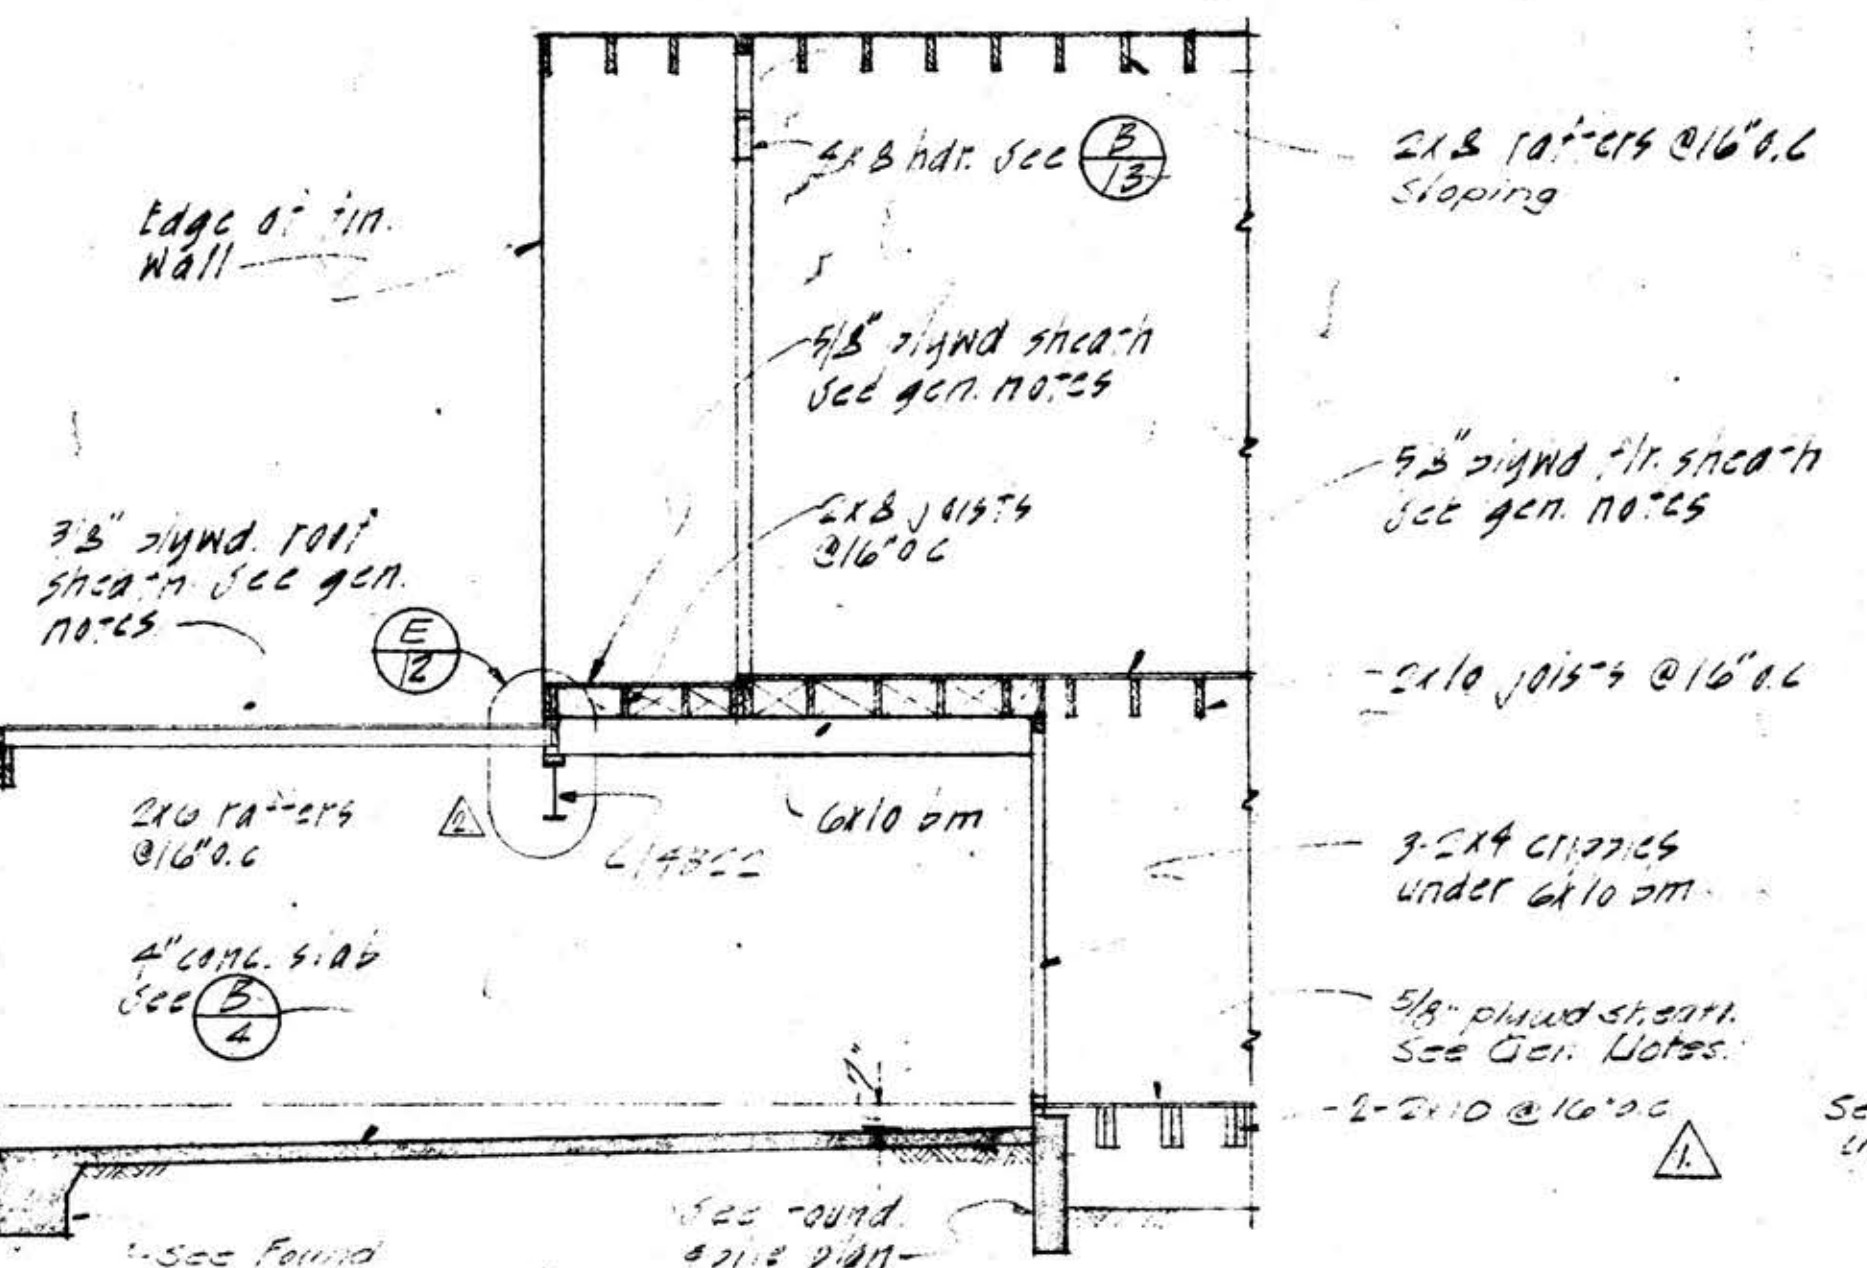

SECTION  
1/4" = 1'-0"

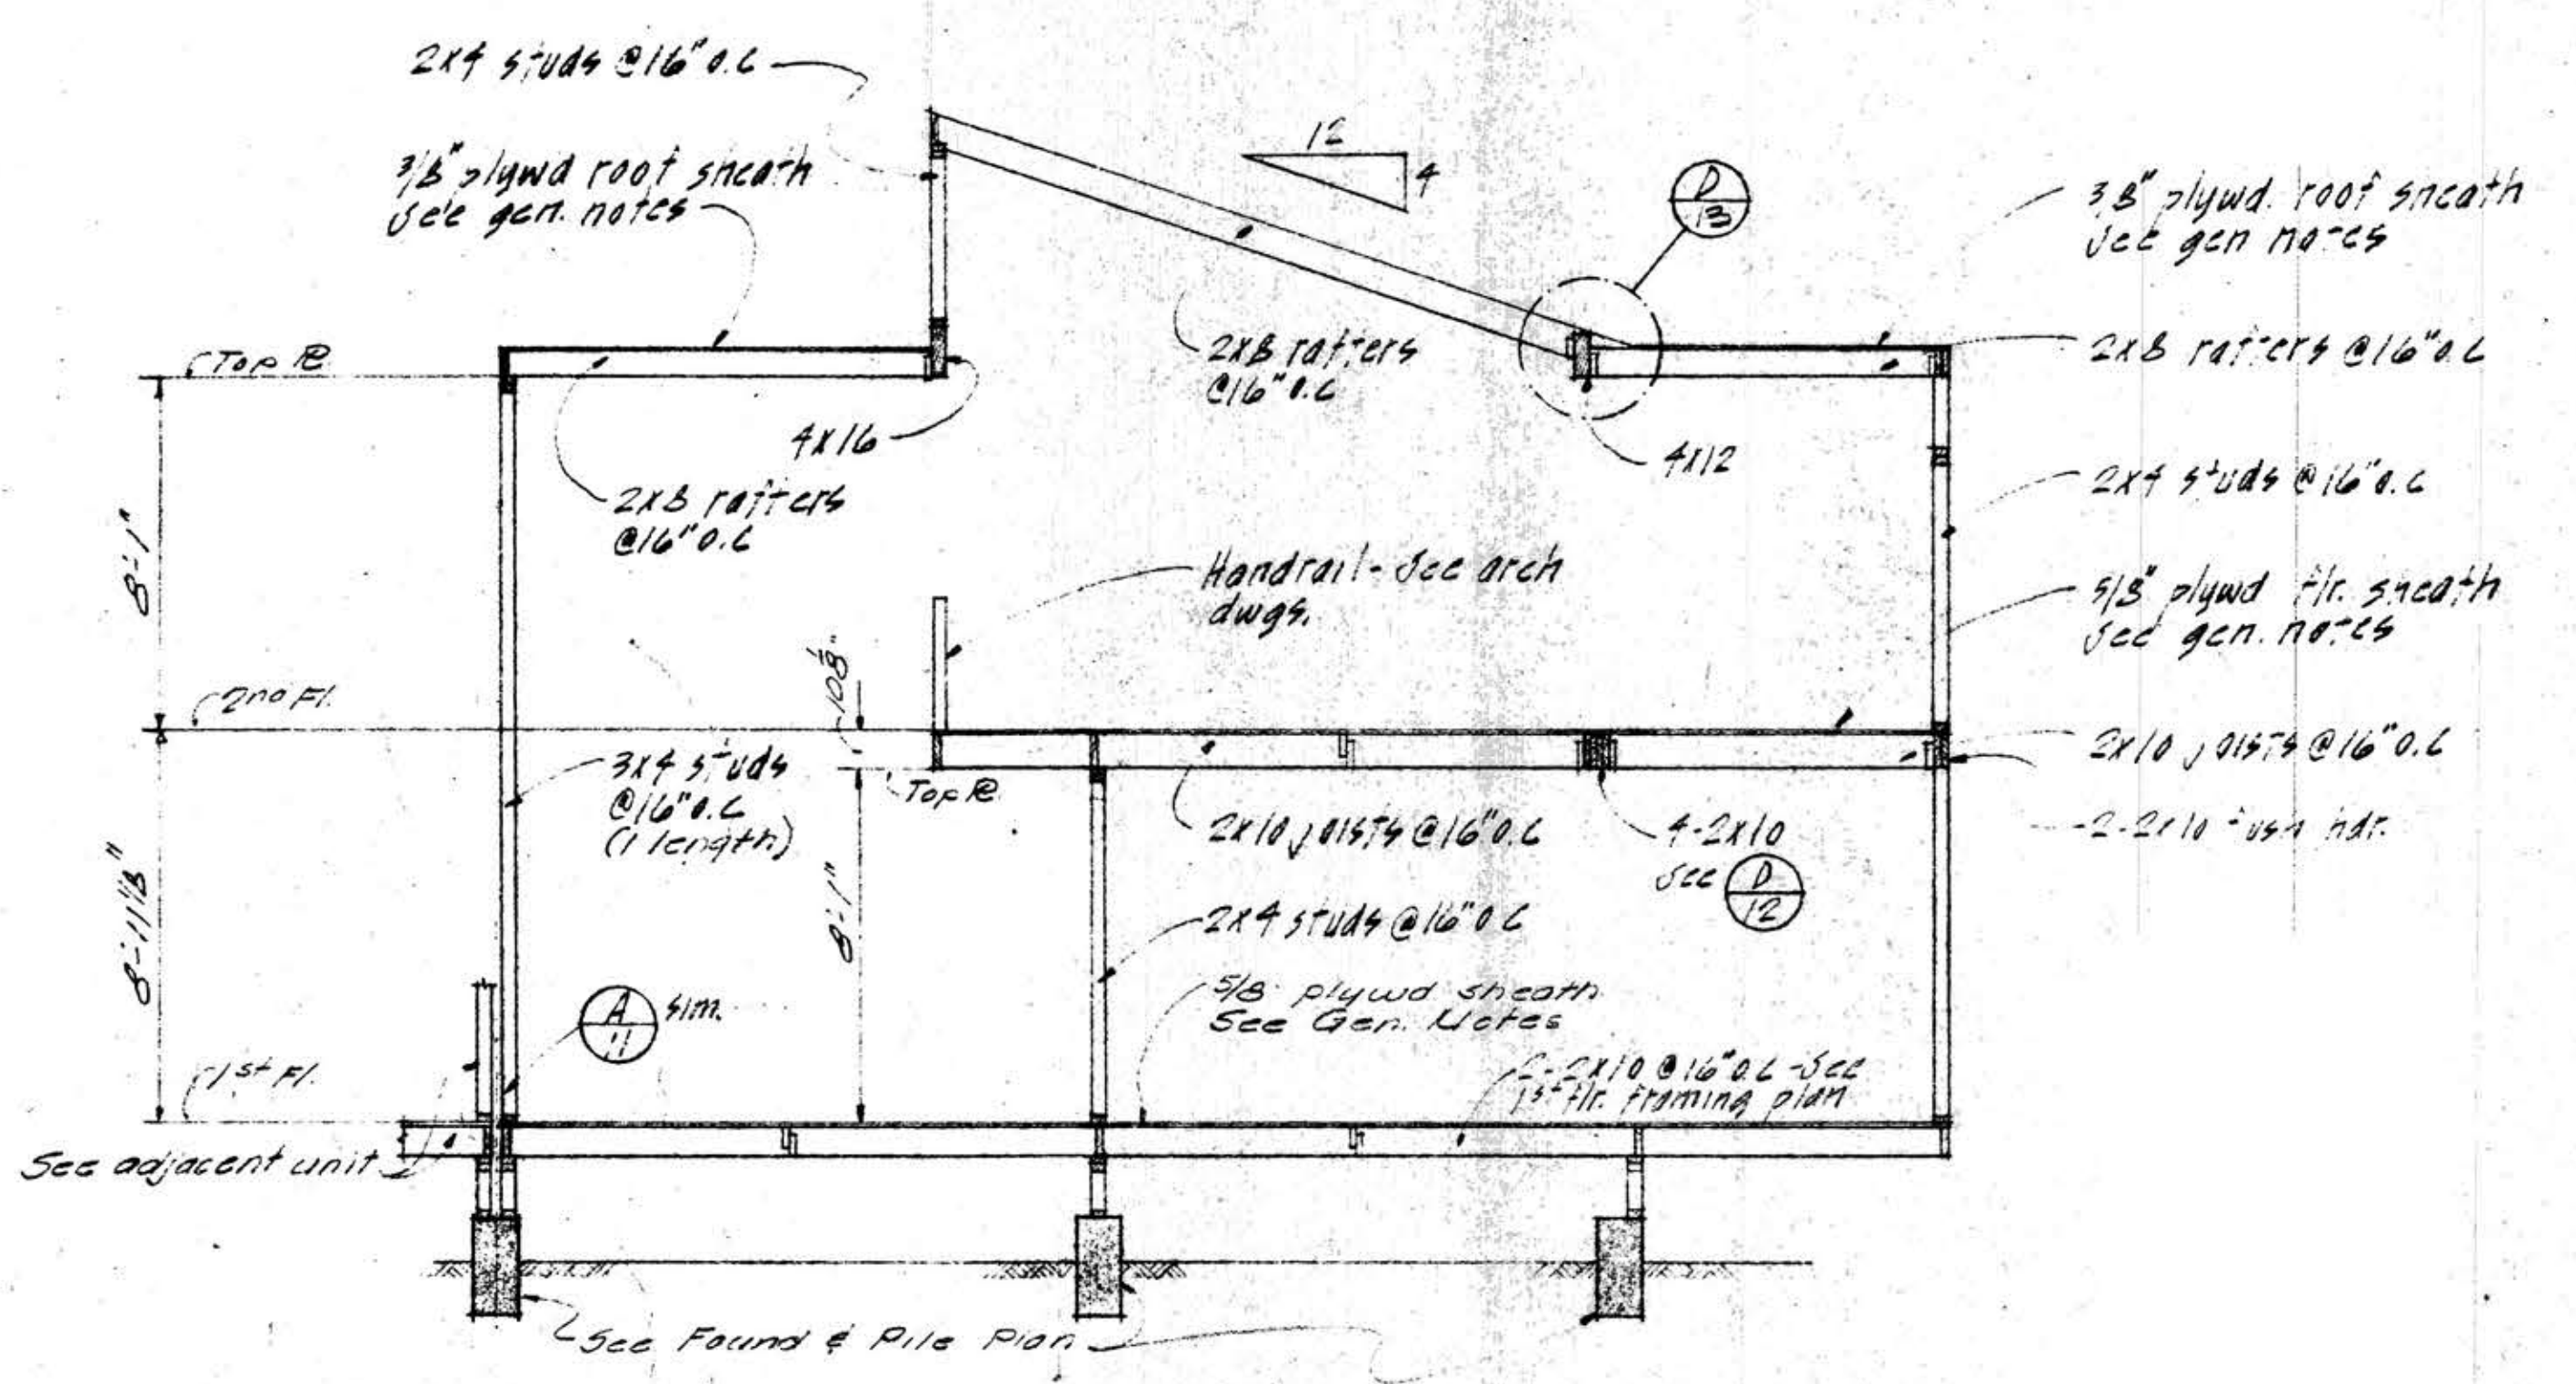

SECTION  
1/4" = 1'-0"

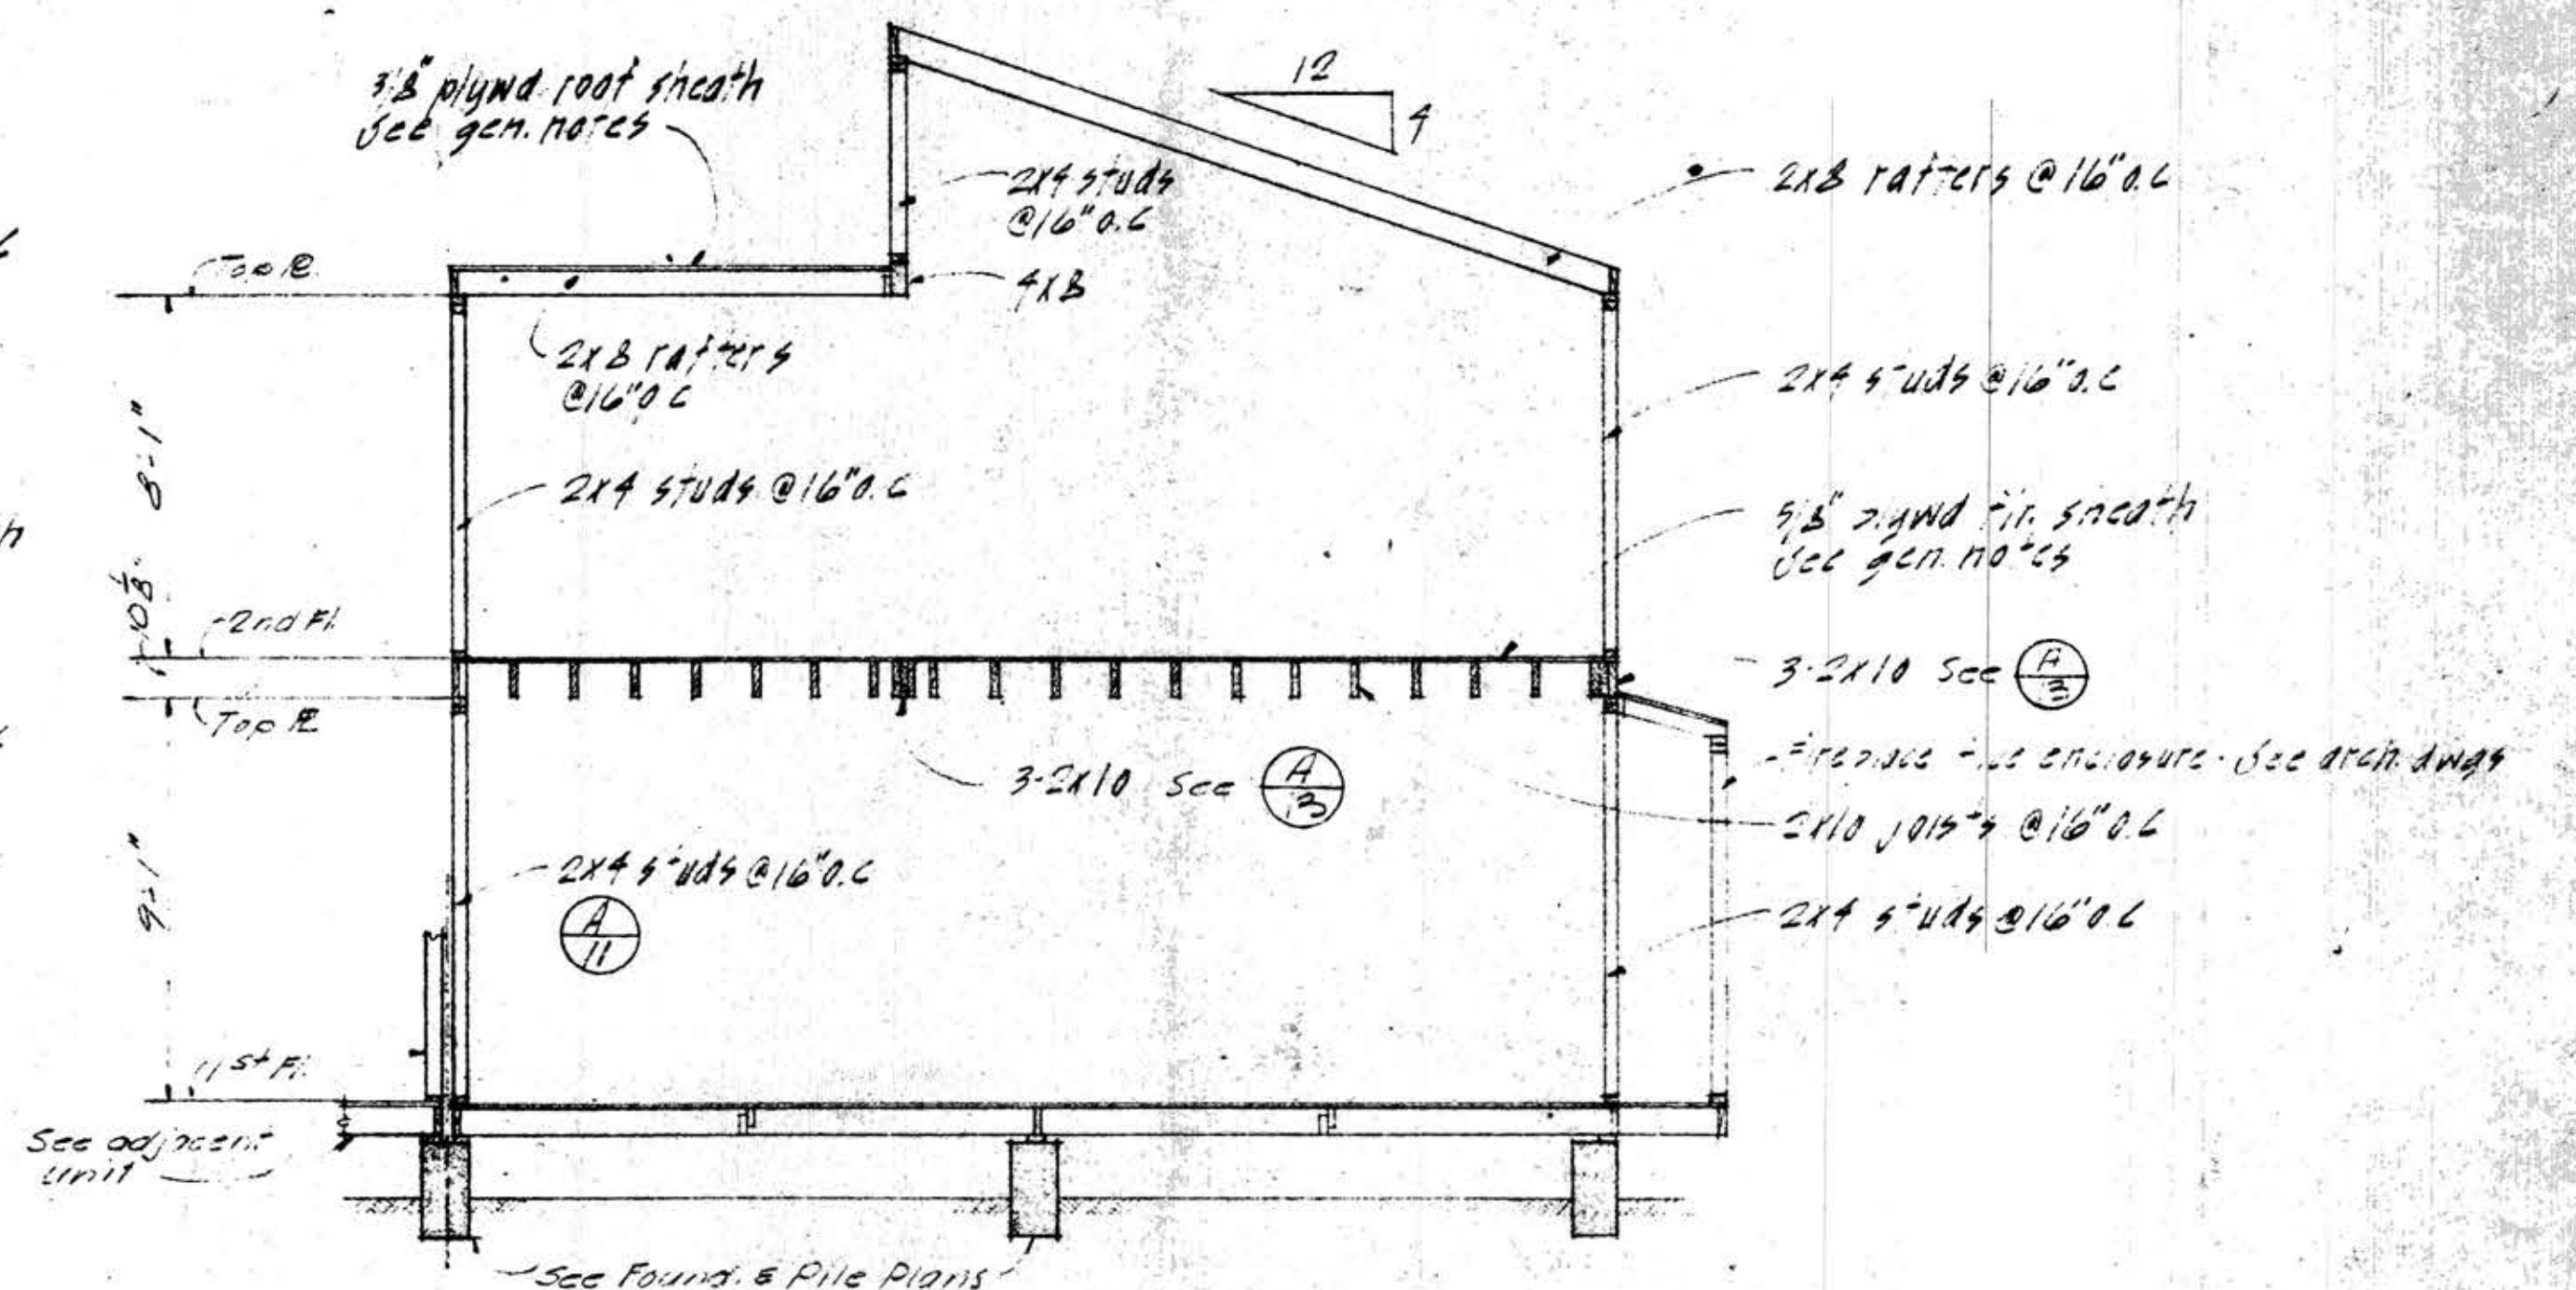

SECTION  
1/4" = 1'-0"

NOTE: J.H. indicates  
joist hangers Simpson  
L5 or equal "HP"

6/17	REV. GARAGE ROOF ROEBCK FRAMING	FC
3/26/97	REV. A, B & E, F	AD
1/28/97	REV. E/F	WJ
DATE	NO.	REVISION

SEE SH 11 FOR GENERAL NOTES.

JOB NO.  
6802  
DATE  
1-17-97

BALLENA BAY TOWNHOUSES  
ALAMEDA CALIFORNIA

FISHER & FRIEDMAN & ASSOCIATES, A.J.A.  
ARCHITECTS AND PLANNING CONSULTANTS  
ROBERT J. FISHER, AIA, & ASSOCIATES  
142 CALIFORNIA STREET, SAN FRANCISCO, CALIFORNIA

FRAMING PLANS  
& SECTIONS

843 SHEET 13