




PARTIAL FOUNDATION PLAN  
1/8" = 1'-0" (A/2A)

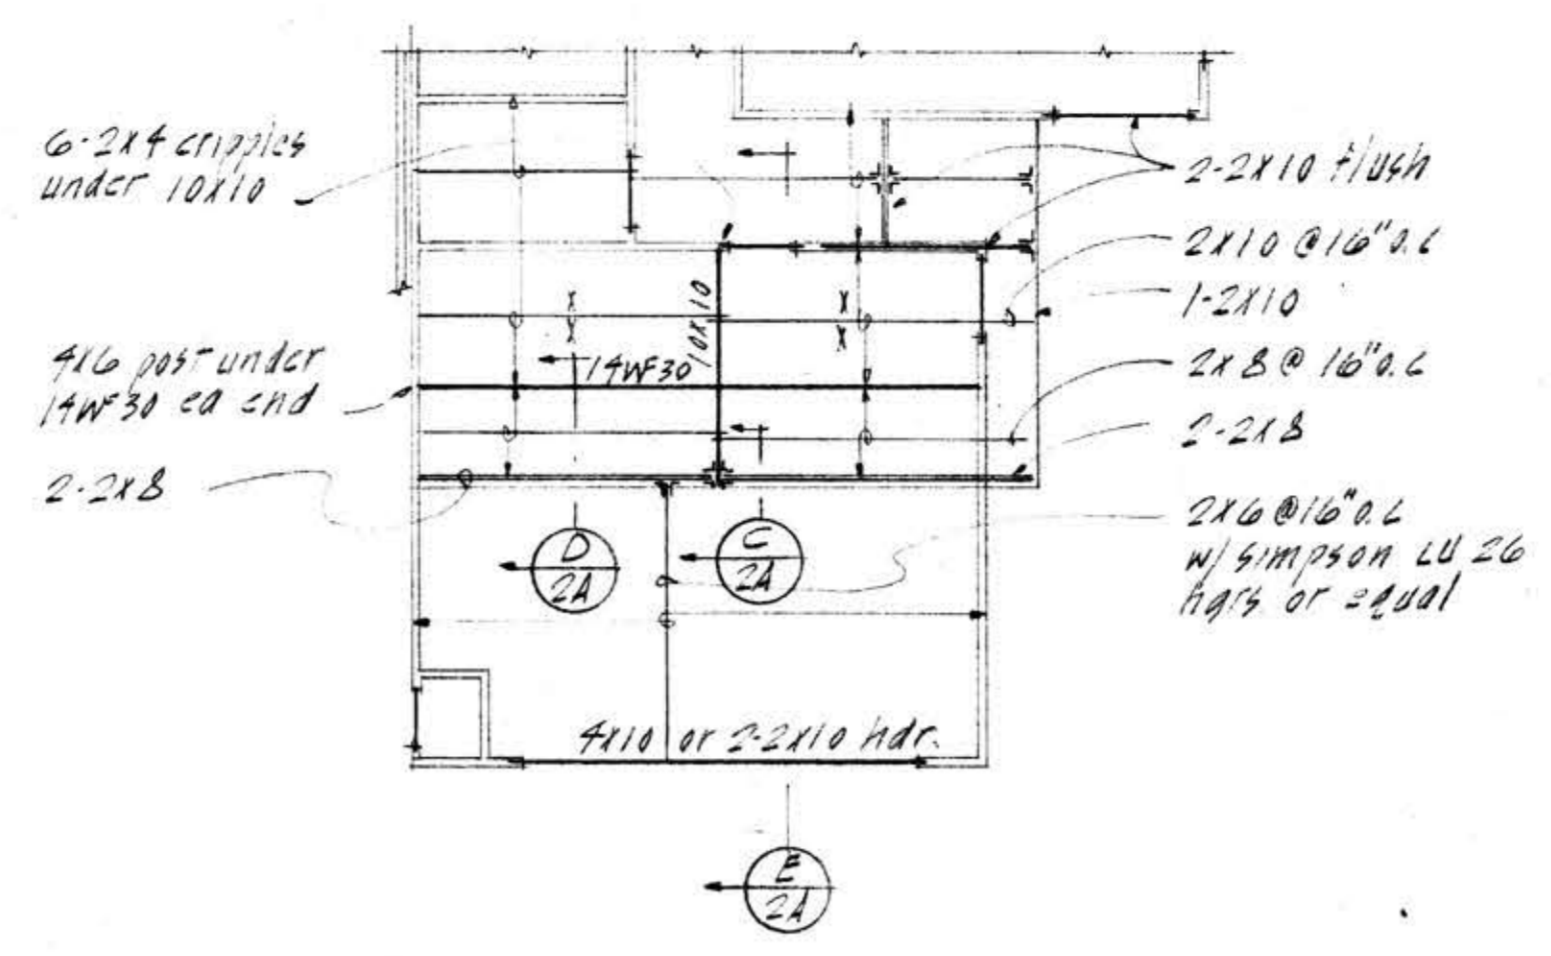


PARTIAL 2ND FLR & GARAGE ROOF FRAMING PLAN  
1/8" = 1'-0" (B/2A)

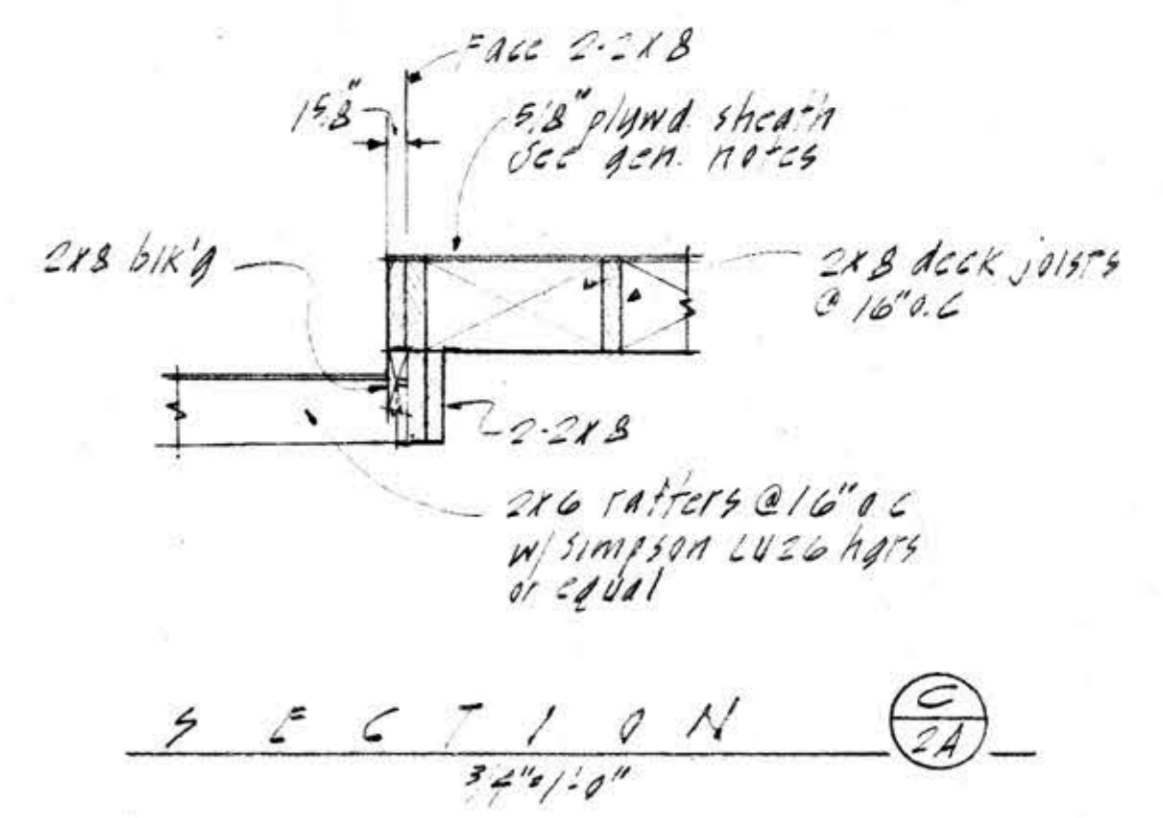

SECTION C  
3/4" = 1'-0" (C/2A)

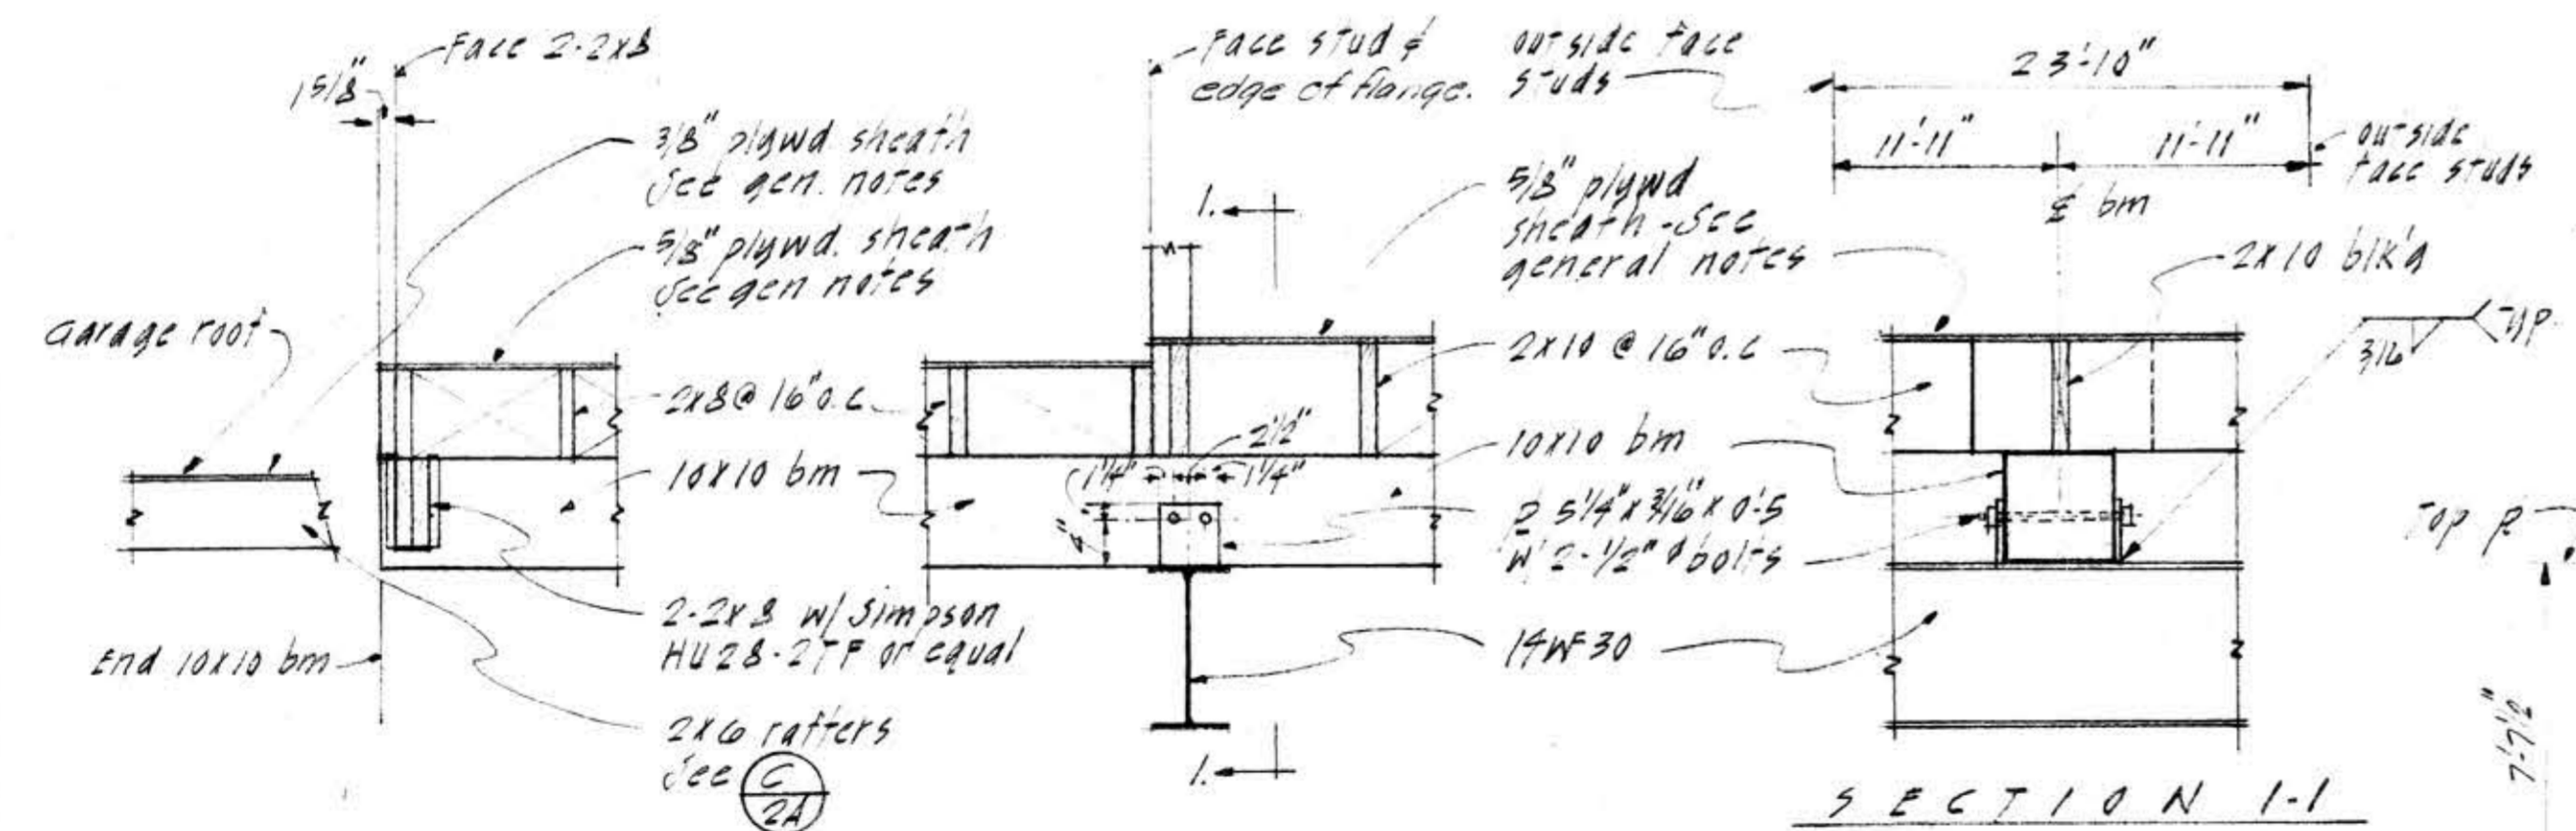

SECTION 1-1  
3/4" = 1'-0" (D/2A)

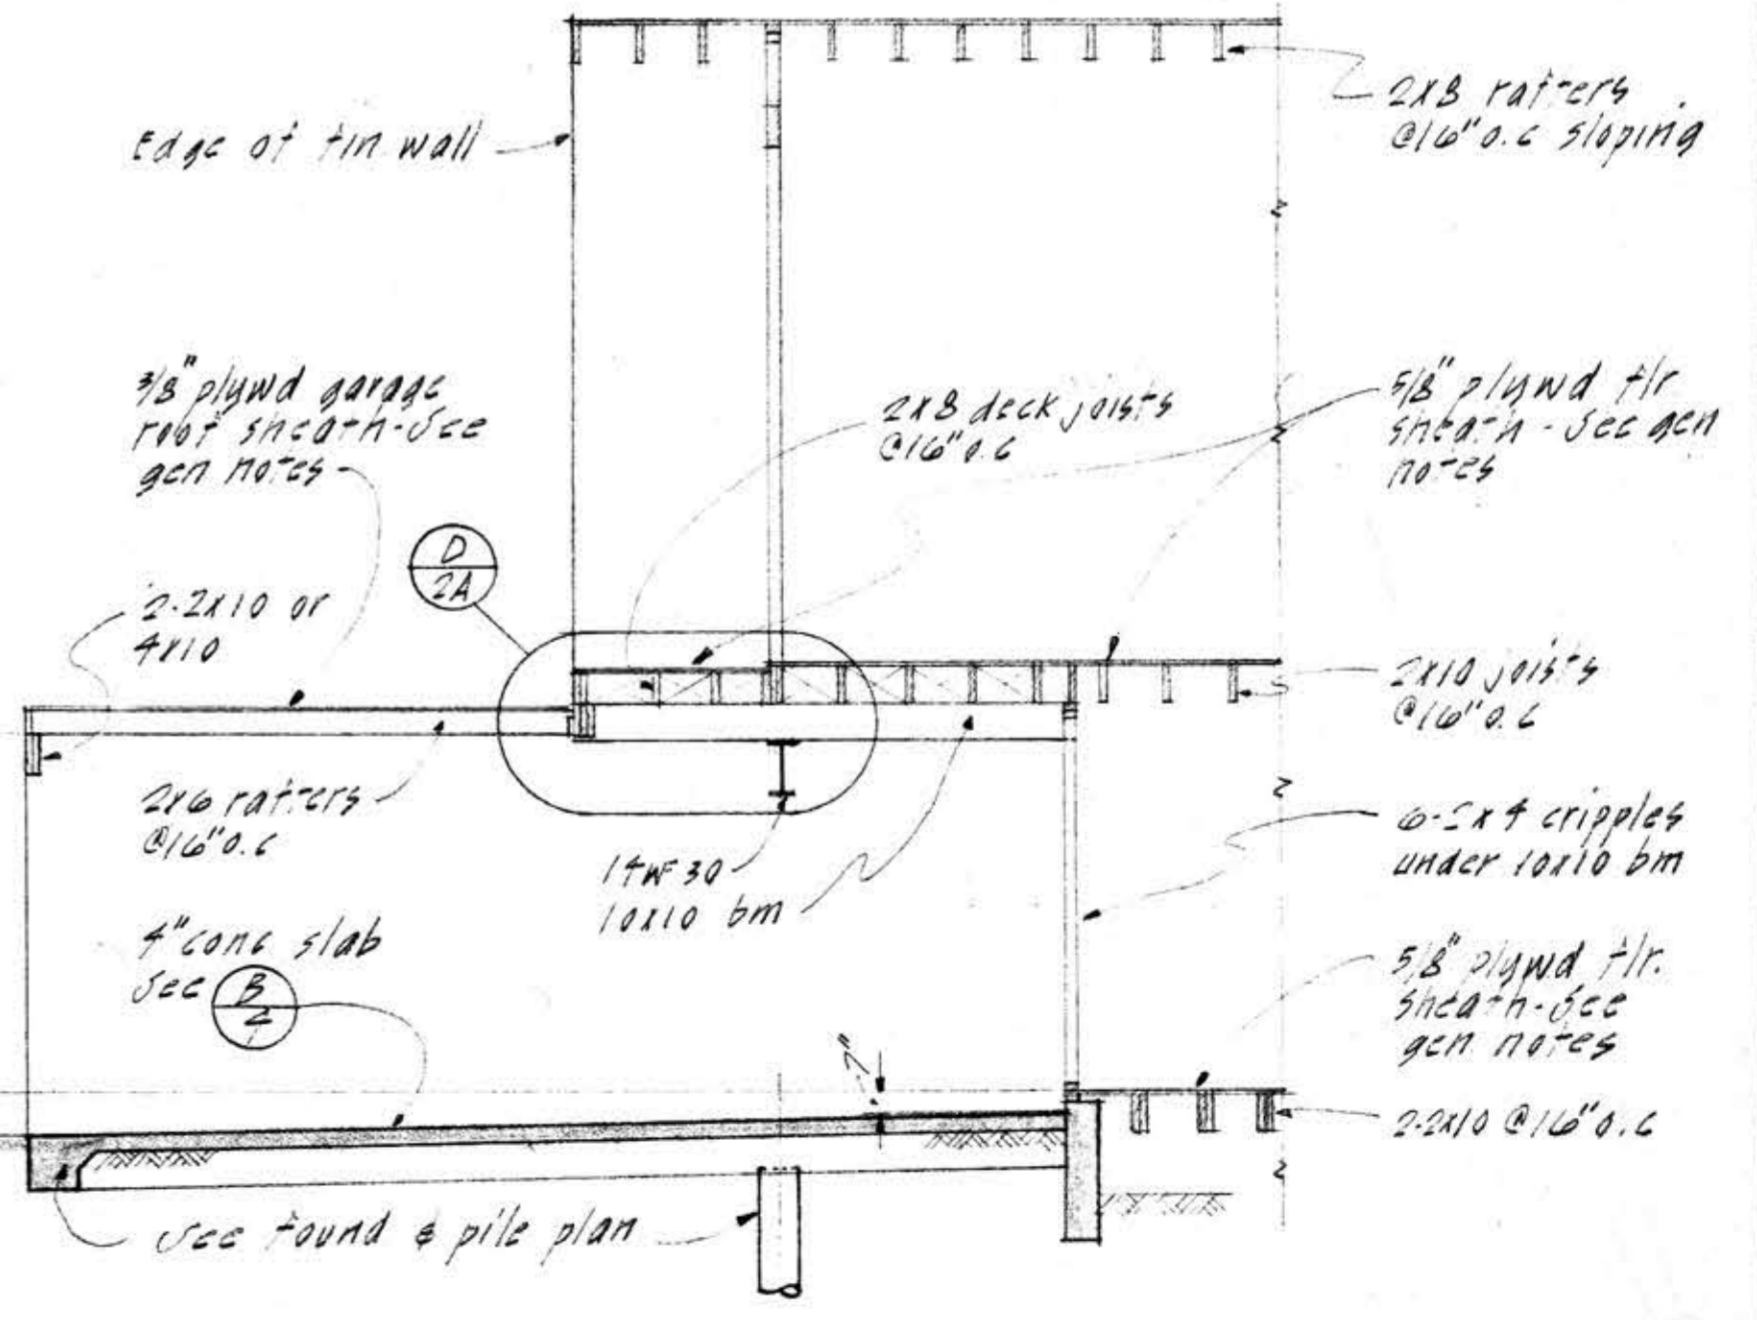

SECTION E  
1/4" = 1'-0" (E/2A)

L. F. ROBINSON AND ASSOCIATES STRUCTURAL ENGINEERS 80 STONESTOWN SAN FRANCISCO, CALIF. 94132	JOB NO 6602	BALLENA BAY TOWNHOUSES ALAMEDA, CALIFORNIA	FISHER FRIEDMAN & ASSOCIATES AIA ARCHITECT & PLANNING CONSULTANTS ROBERT J. GERRING AIA ASSOCIATE 242 CALIFORNIA STREET SAN FRANCISCO, CALIF	REVISION - PLAN 040 & 045 LOTS 3-1, 3-8, 3-9, 3-10 2x11	SHEET 2A
	DATE 20 MAR. 69				