



Y=466,225.00
X=1,484,685.12

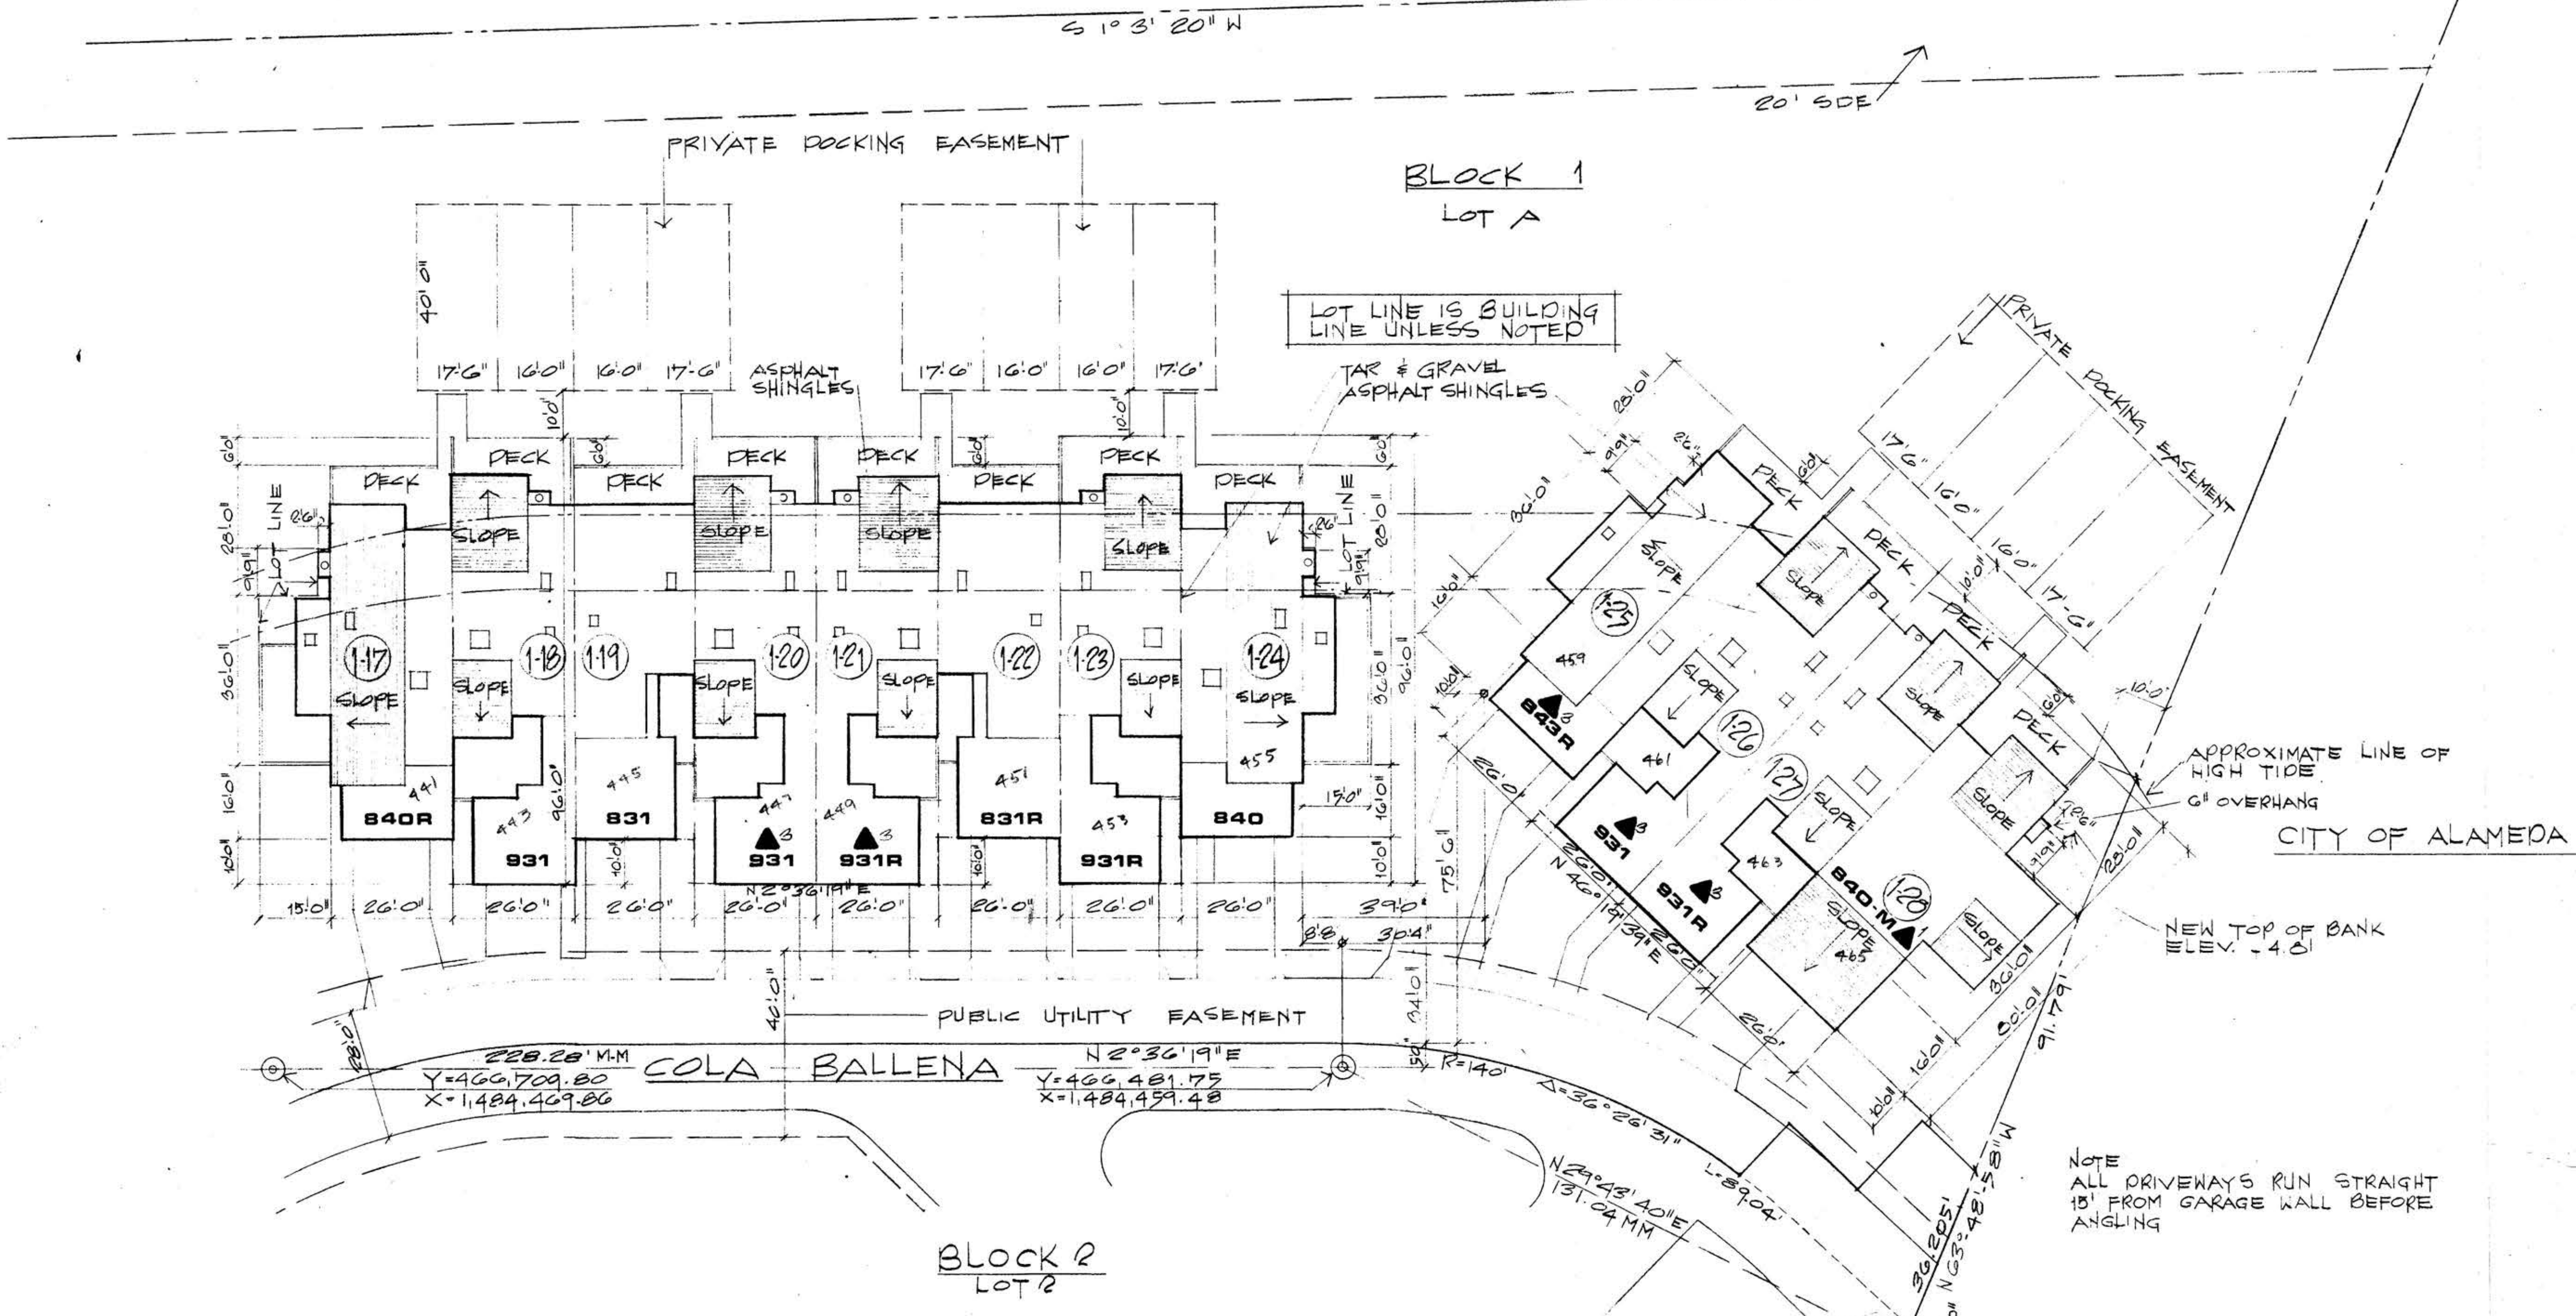

LOTS 1-17 → 1-24



LOTS 1-25 → 1-28

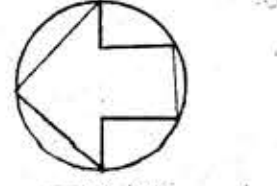

TRUE NORTH

5-1	△	LOT LINE CLARIFICATION
4-1	⊗	CHANGE UNIT TYPES LOTS 1-20, 1-21, 1-25, 1-26, 1-27
3-27	⊗	LOT LINE DESIGNATION
3-27	⊗	CUSTOM TOWNHOUSE SEE SEPARATE DRAWINGS
DATE	NO.	REVISION
		BY

JOB NO.
6802
DATE
2-17-69

BALLENA BAY TOWNHOUSES
ALAMEDA CALIFORNIA

PLANNING & ENGINEERING
ARCHITECTS AND ENGINEERS

PLOT PLAN
1-17 THRU 1-28 1"=20'-0"

SHEET
1