


SCHEDULE OF DRAWINGS	
1	PLOT PLAN
2	SITE PLAN, SCHEDULE OF DRAWINGS
3	FOUNDATION PLAN
4	FOUNDATION DETAILS
5	FLOOR PLANS 830, 831, 840
6	ELEVATIONS 830, 831, 840
7	SECTIONS AND ELEVATIONS 830, 831, 840
8	INTERIOR ELEVATIONS, SCHEDULES 830, 831, 840
9	DETAILS
10	DETAILS
11	FRAMING DETAILS
12	FRAMING DETAILS
13	FRAMING PLANS 830, 831, 840
14	LANDING PLAN

R REVERSE READING DRAWINGS

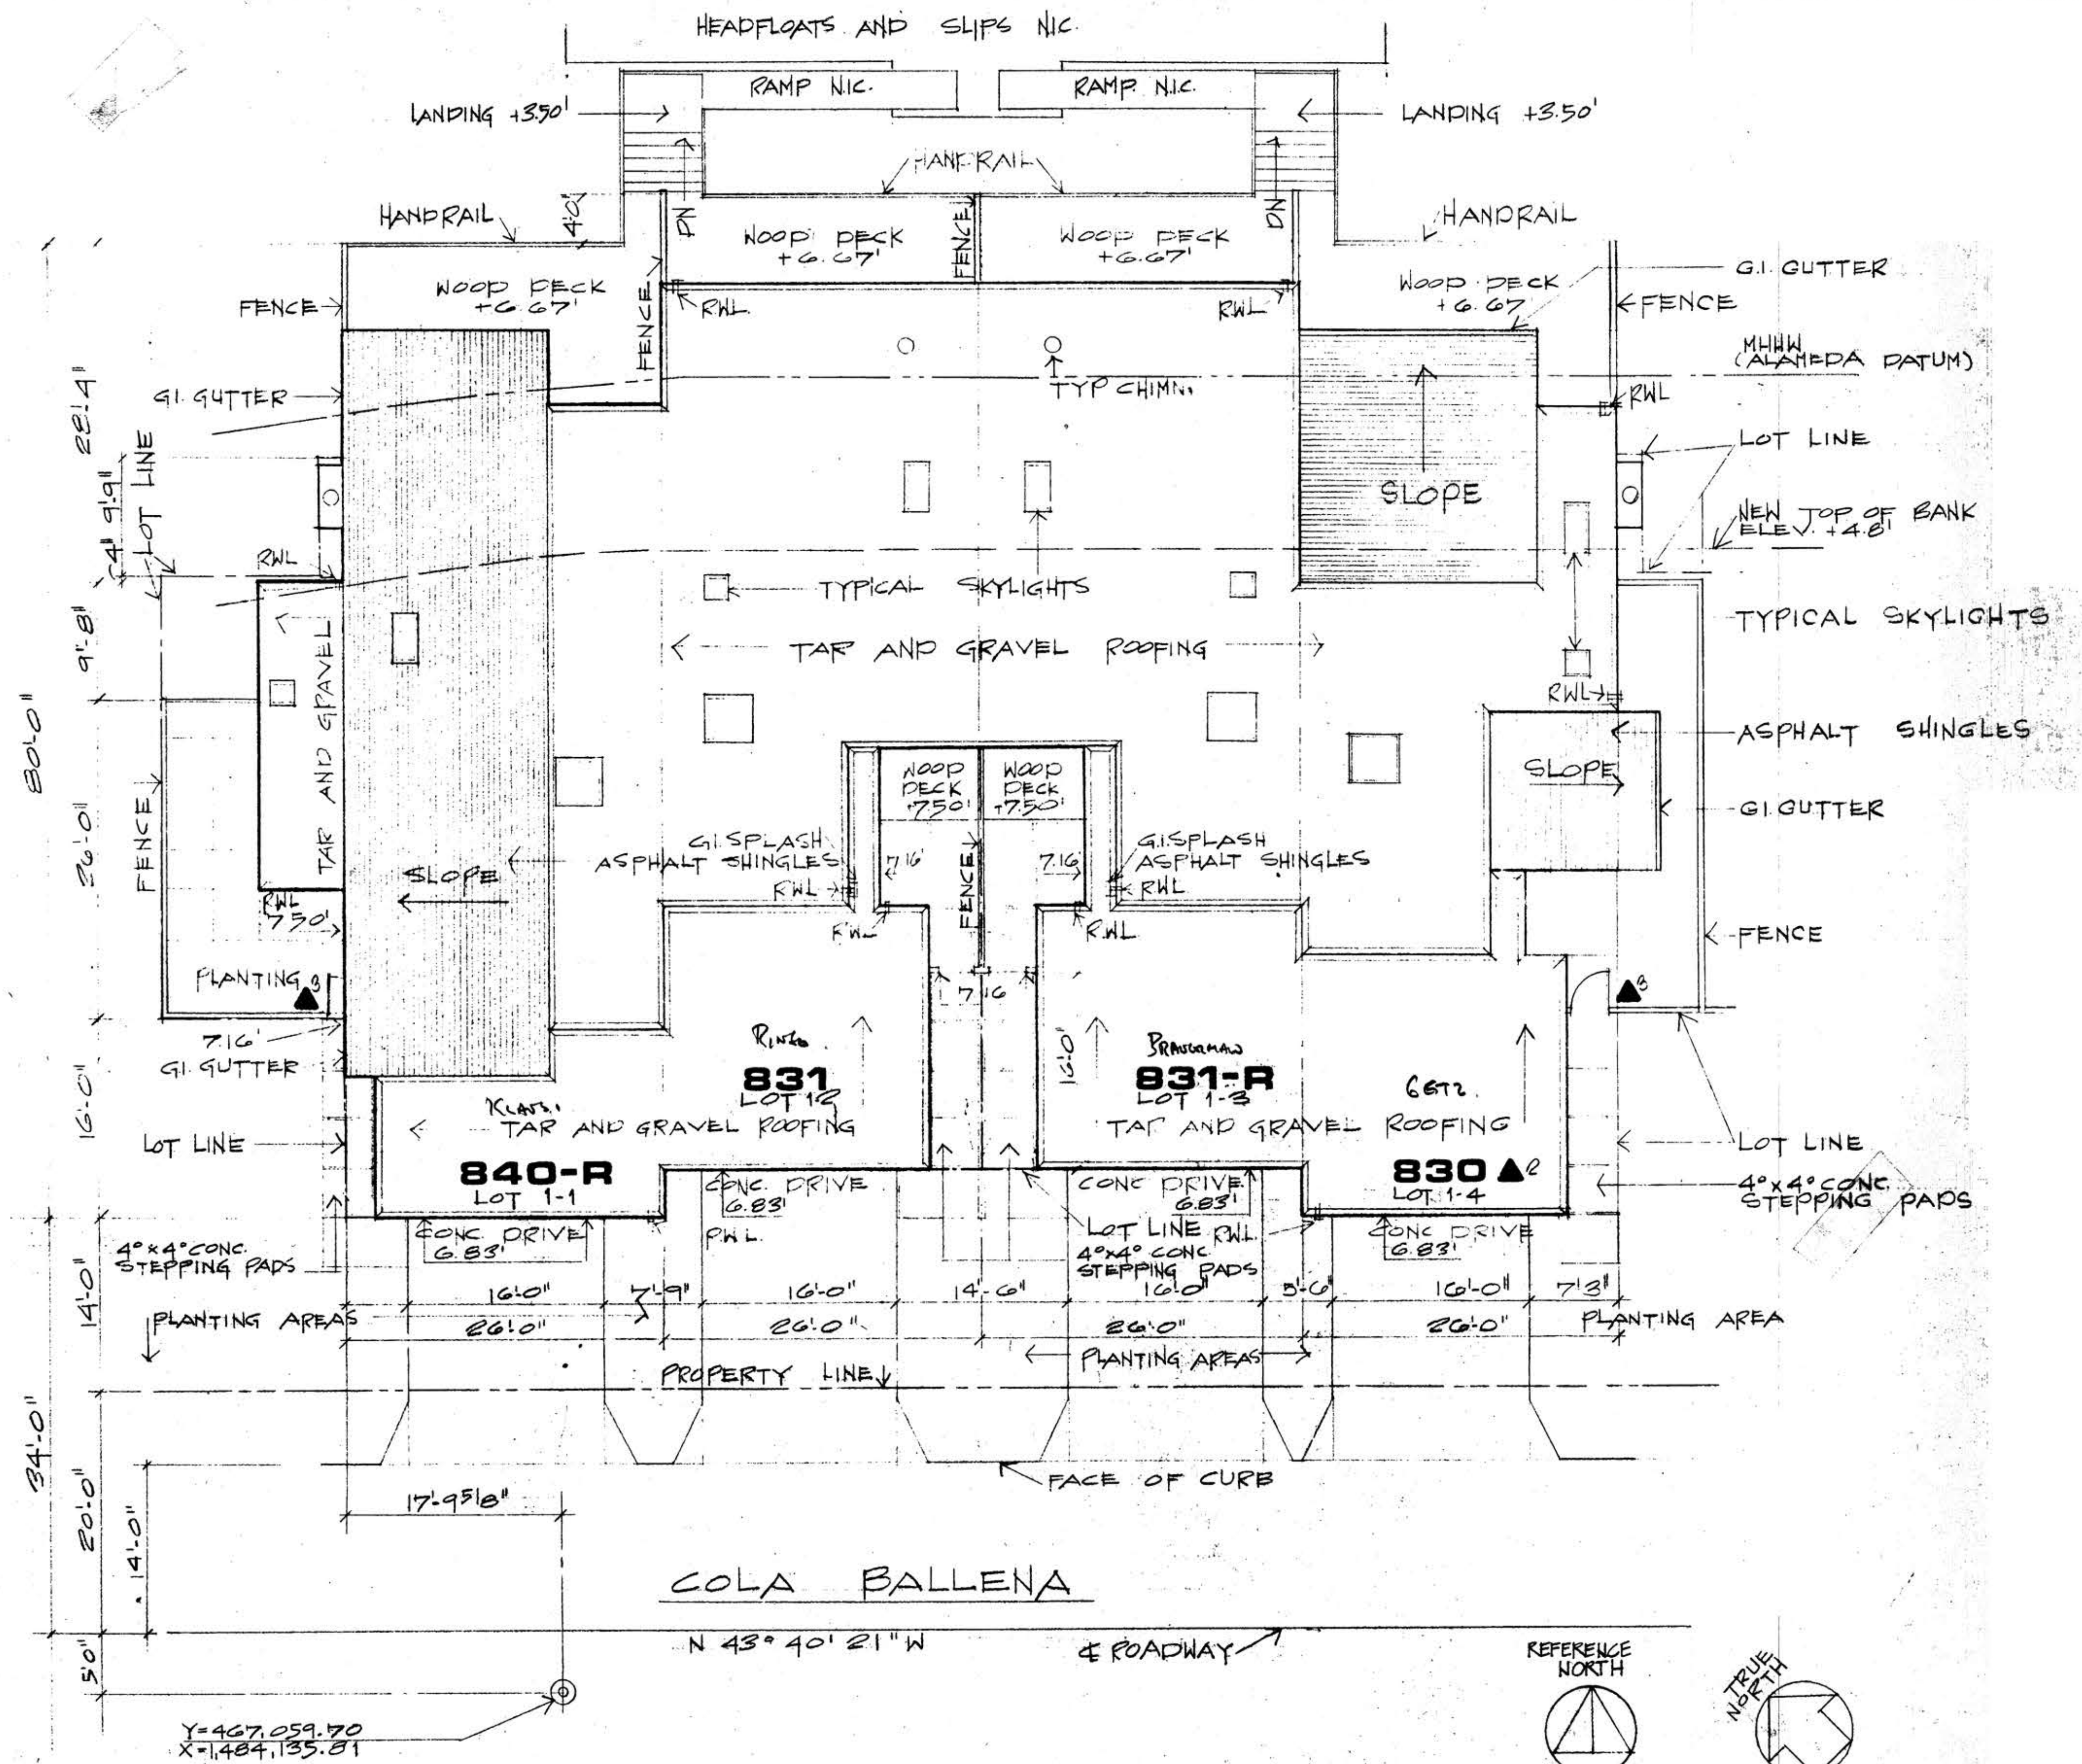

NOTE
 ALL ELEVATIONS GIVEN ARE TO TOP OF PAVING UNLESS OTHERWISE NOTED
 2x6 REDWOOD DIVIDER STRIPS BETWEEN CONCRETE STEPPING STONES
 LOT LINE IS BUILDING LINE UNLESS NOTED

4-22	△	CHANGE GATE SWING 830, 840
4-1	△	CHANGE UNIT TYPE LOT 1-4
3-27	△	LOT LINE DESIGNATION E1
DATE	NO.	REVISION

JOB NO.
6802
 DATE
2-17-69

BALLENA BAY TOWNHOUSES
 ALAMEDA CALIFORNIA

FISHER • FRIEDMAN • ASSOCIATES • A.I.A.
 ARCHITECTS AND PLANNING CONSULTANTS
 ROBERT W. REEDING • J. L. B. ASSOCIATES
 742 CALIFORNIA STREET • SAN FRANCISCO • CALIFORNIA

SITE PLAN
 1-1 THRU 1-4 1/8" = 1'-0"

SHEET
2