


SCHEDULE OF DRAWINGS	
1	PLOT PLAN
2	SITE PLAN, SCHEDULE OF DRAWINGS
3	FOUNDATION PLAN
4	FOUNDATION DETAILS
5	FLOOR PLANS 830, 831, 840
6	ELEVATIONS 830, 831, 840
7	SECTIONS AND ELEVATIONS 830, 831, 840
8	INTERIOR ELEVATIONS, SCHEDULES 830, 831, 840
9	DETAILS
10	DETAILS
11	FRAMING DETAILS
12	FRAMING DETAILS
13	FRAMING PLANS 830, 831, 840
14	LANDING PLAN

R REVERSE READING DRAWINGS

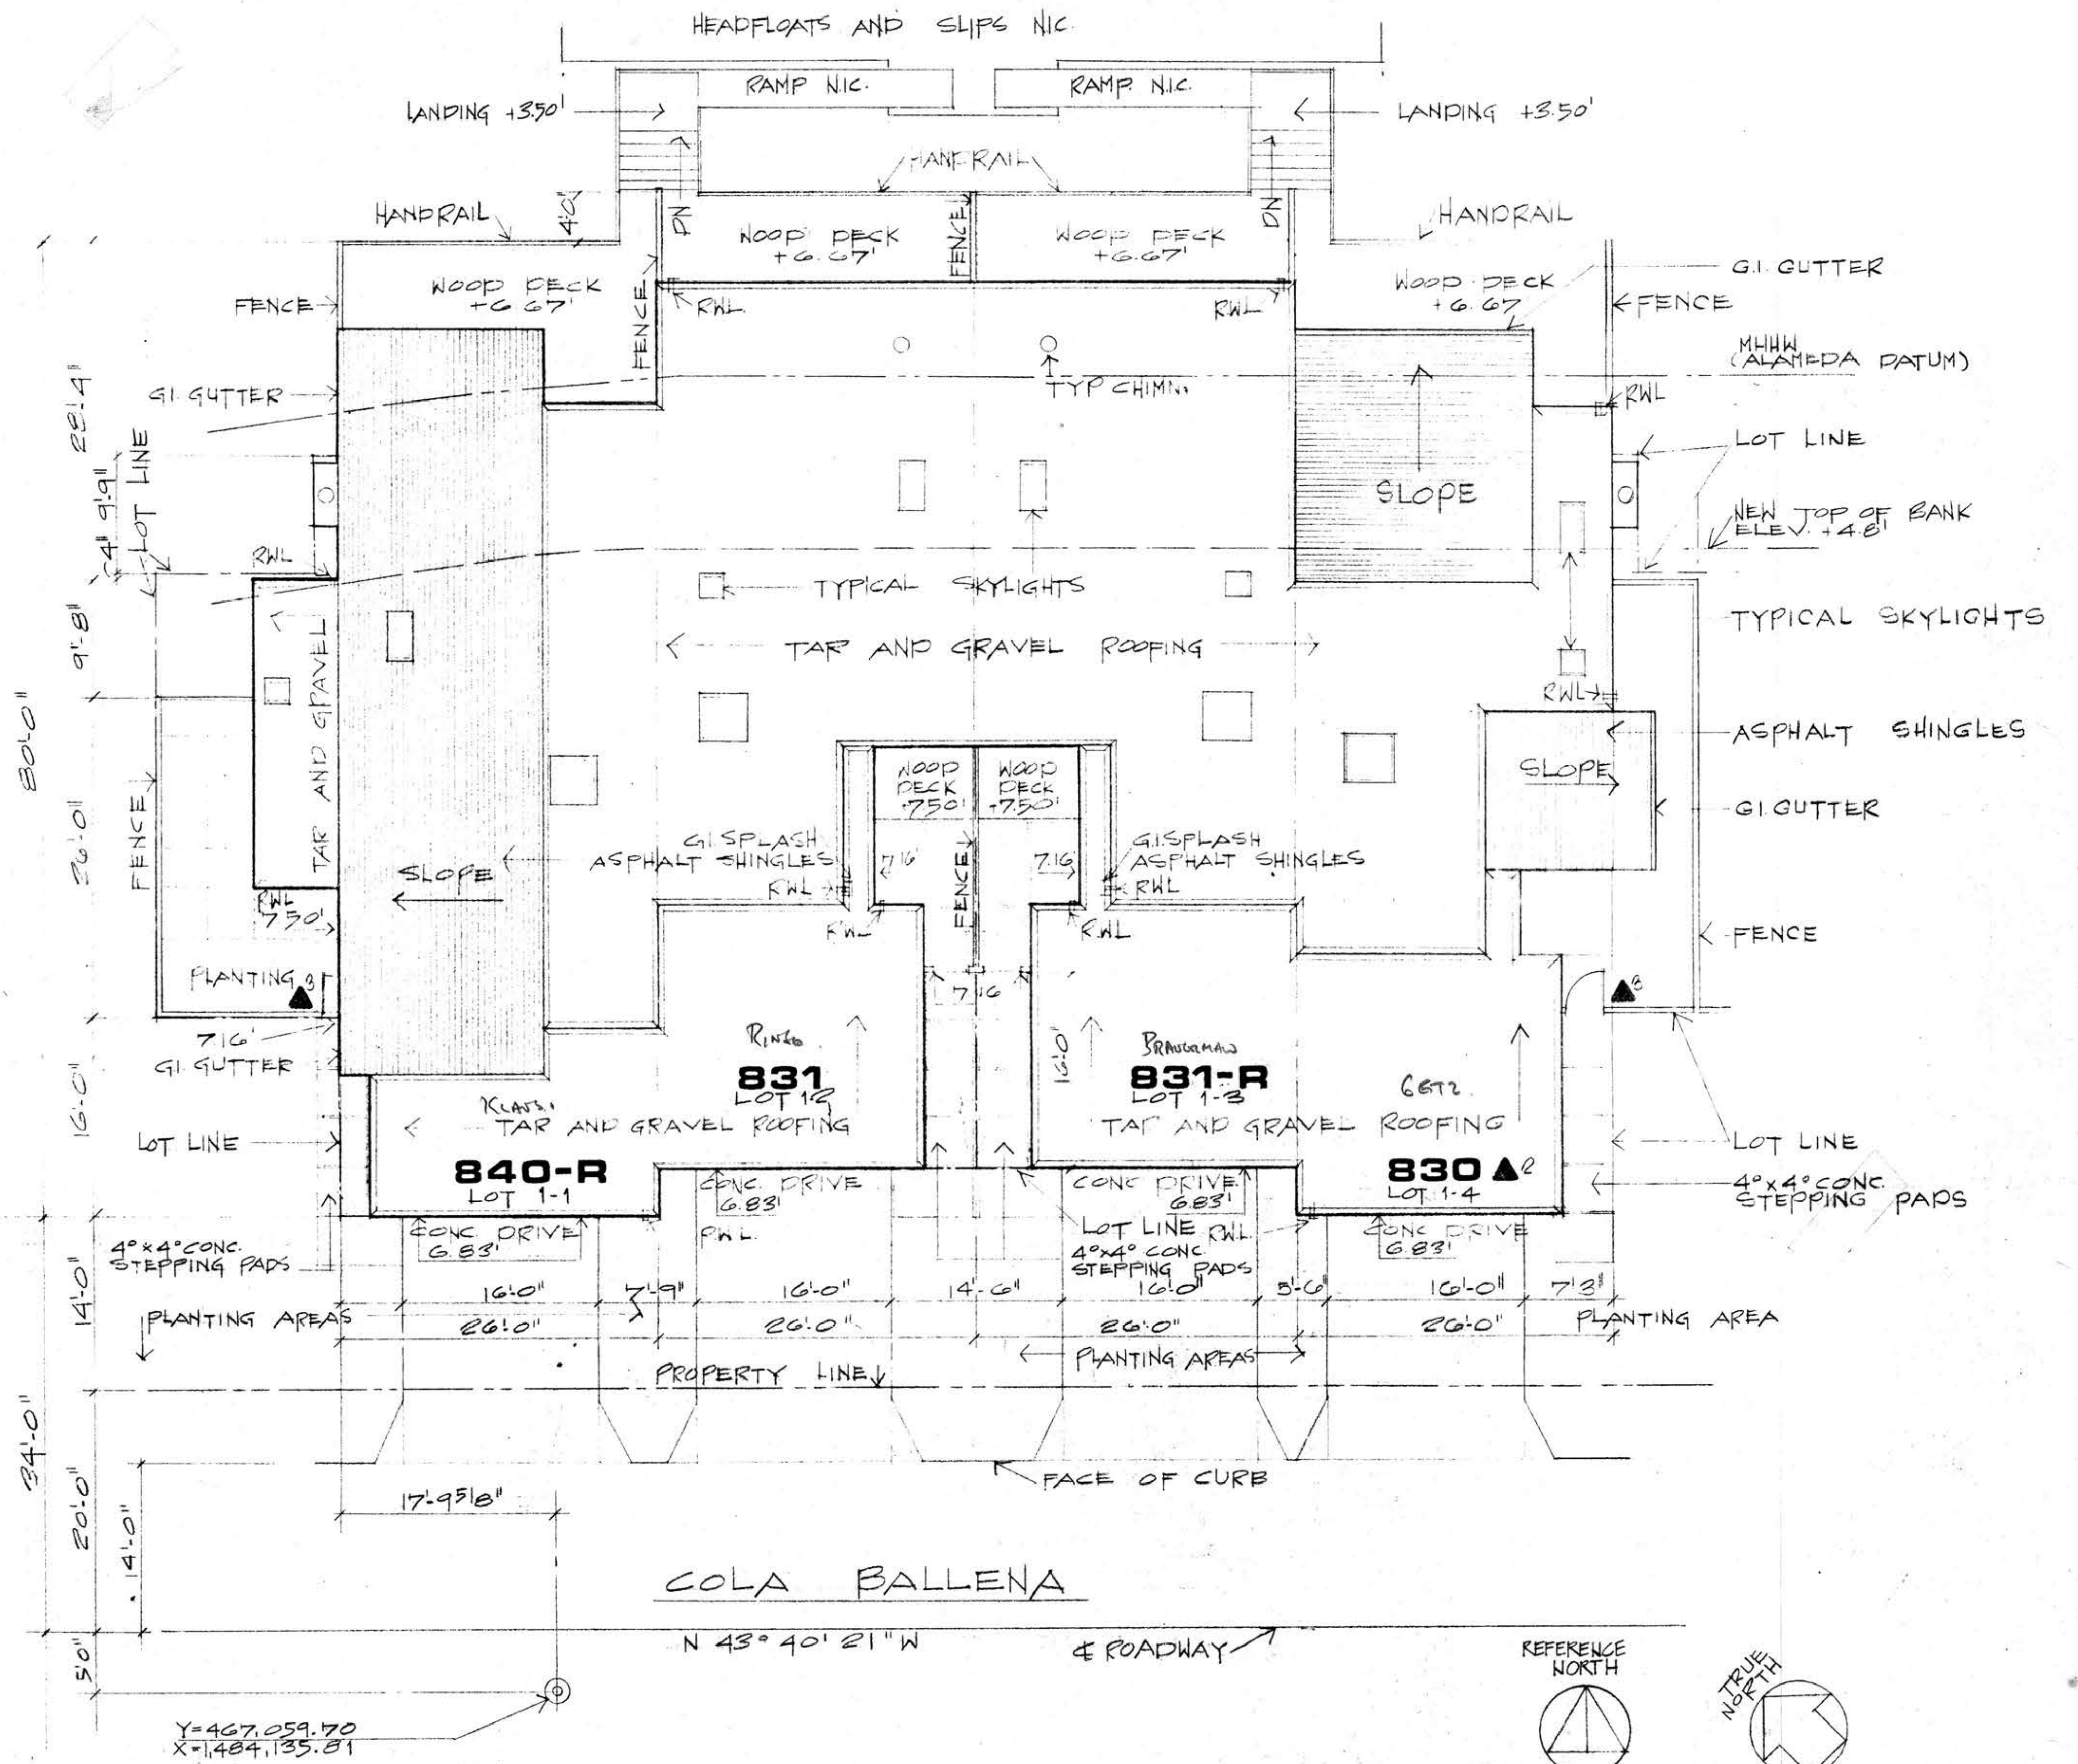

NOTE
 ALL ELEVATIONS GIVEN ARE TO TOP OF PAVING UNLESS OTHERWISE NOTED
 2X6 REDWOOD DIVIDER STRIPS BETWEEN CONCRETE STEPPING STONES
 LOT LINE IS BUILDING LINE UNLESS NOTED

DATE	NO.	REVISION	BY
4-22	1	CHANGE GATE SWING 830, 840	
4-1	1	CHANGE UNIT TYPE LOT 1-4	
3-27	1	LOT LINE DESIGNATION	EH

JOB NO.
6802
DATE
2-17-69

BALLENA BAY TOWNHOUSES
ALAMEDA CALIFORNIA

FISHER • FRIEDMAN • ASSOCIATES • A.T.A.
ARCHITECTS AND PLANNING CONSULTANTS
ROBERT W. FRIEDMAN, A.T.A. • ASSOCIATE
342 CALIFORNIA STREET • SAN FRANCISCO • CALIFORNIA

SITE PLAN
1-1 THRU 1-4

1/8" = 1'-0"

SHEET
2