


SCHEDULE OF DRAWINGS		
1	PLOT PLAN	
2	SITE PLAN, SCHEDULE OF DRAWINGS	
3	FOUNDATION PLAN	
4	FOUNDATION DETAILS	
5	FLOOR PLANS	830, 831, 840
6	ELEVATIONS	830, 831, 840
7	SECTIONS AND ELEVATIONS	830, 831, 840
8	INTERIOR ELEVATIONS, SCHEDULES	830, 831, 840
9	DETAILS	
10	DETAILS	
11	FRAMING DETAILS	
12	FRAMING DETAILS	
13	FRAMING PLANS	83, 8, 84
14	LANDING PLAN	

R REVERSE READING DRAWINGS

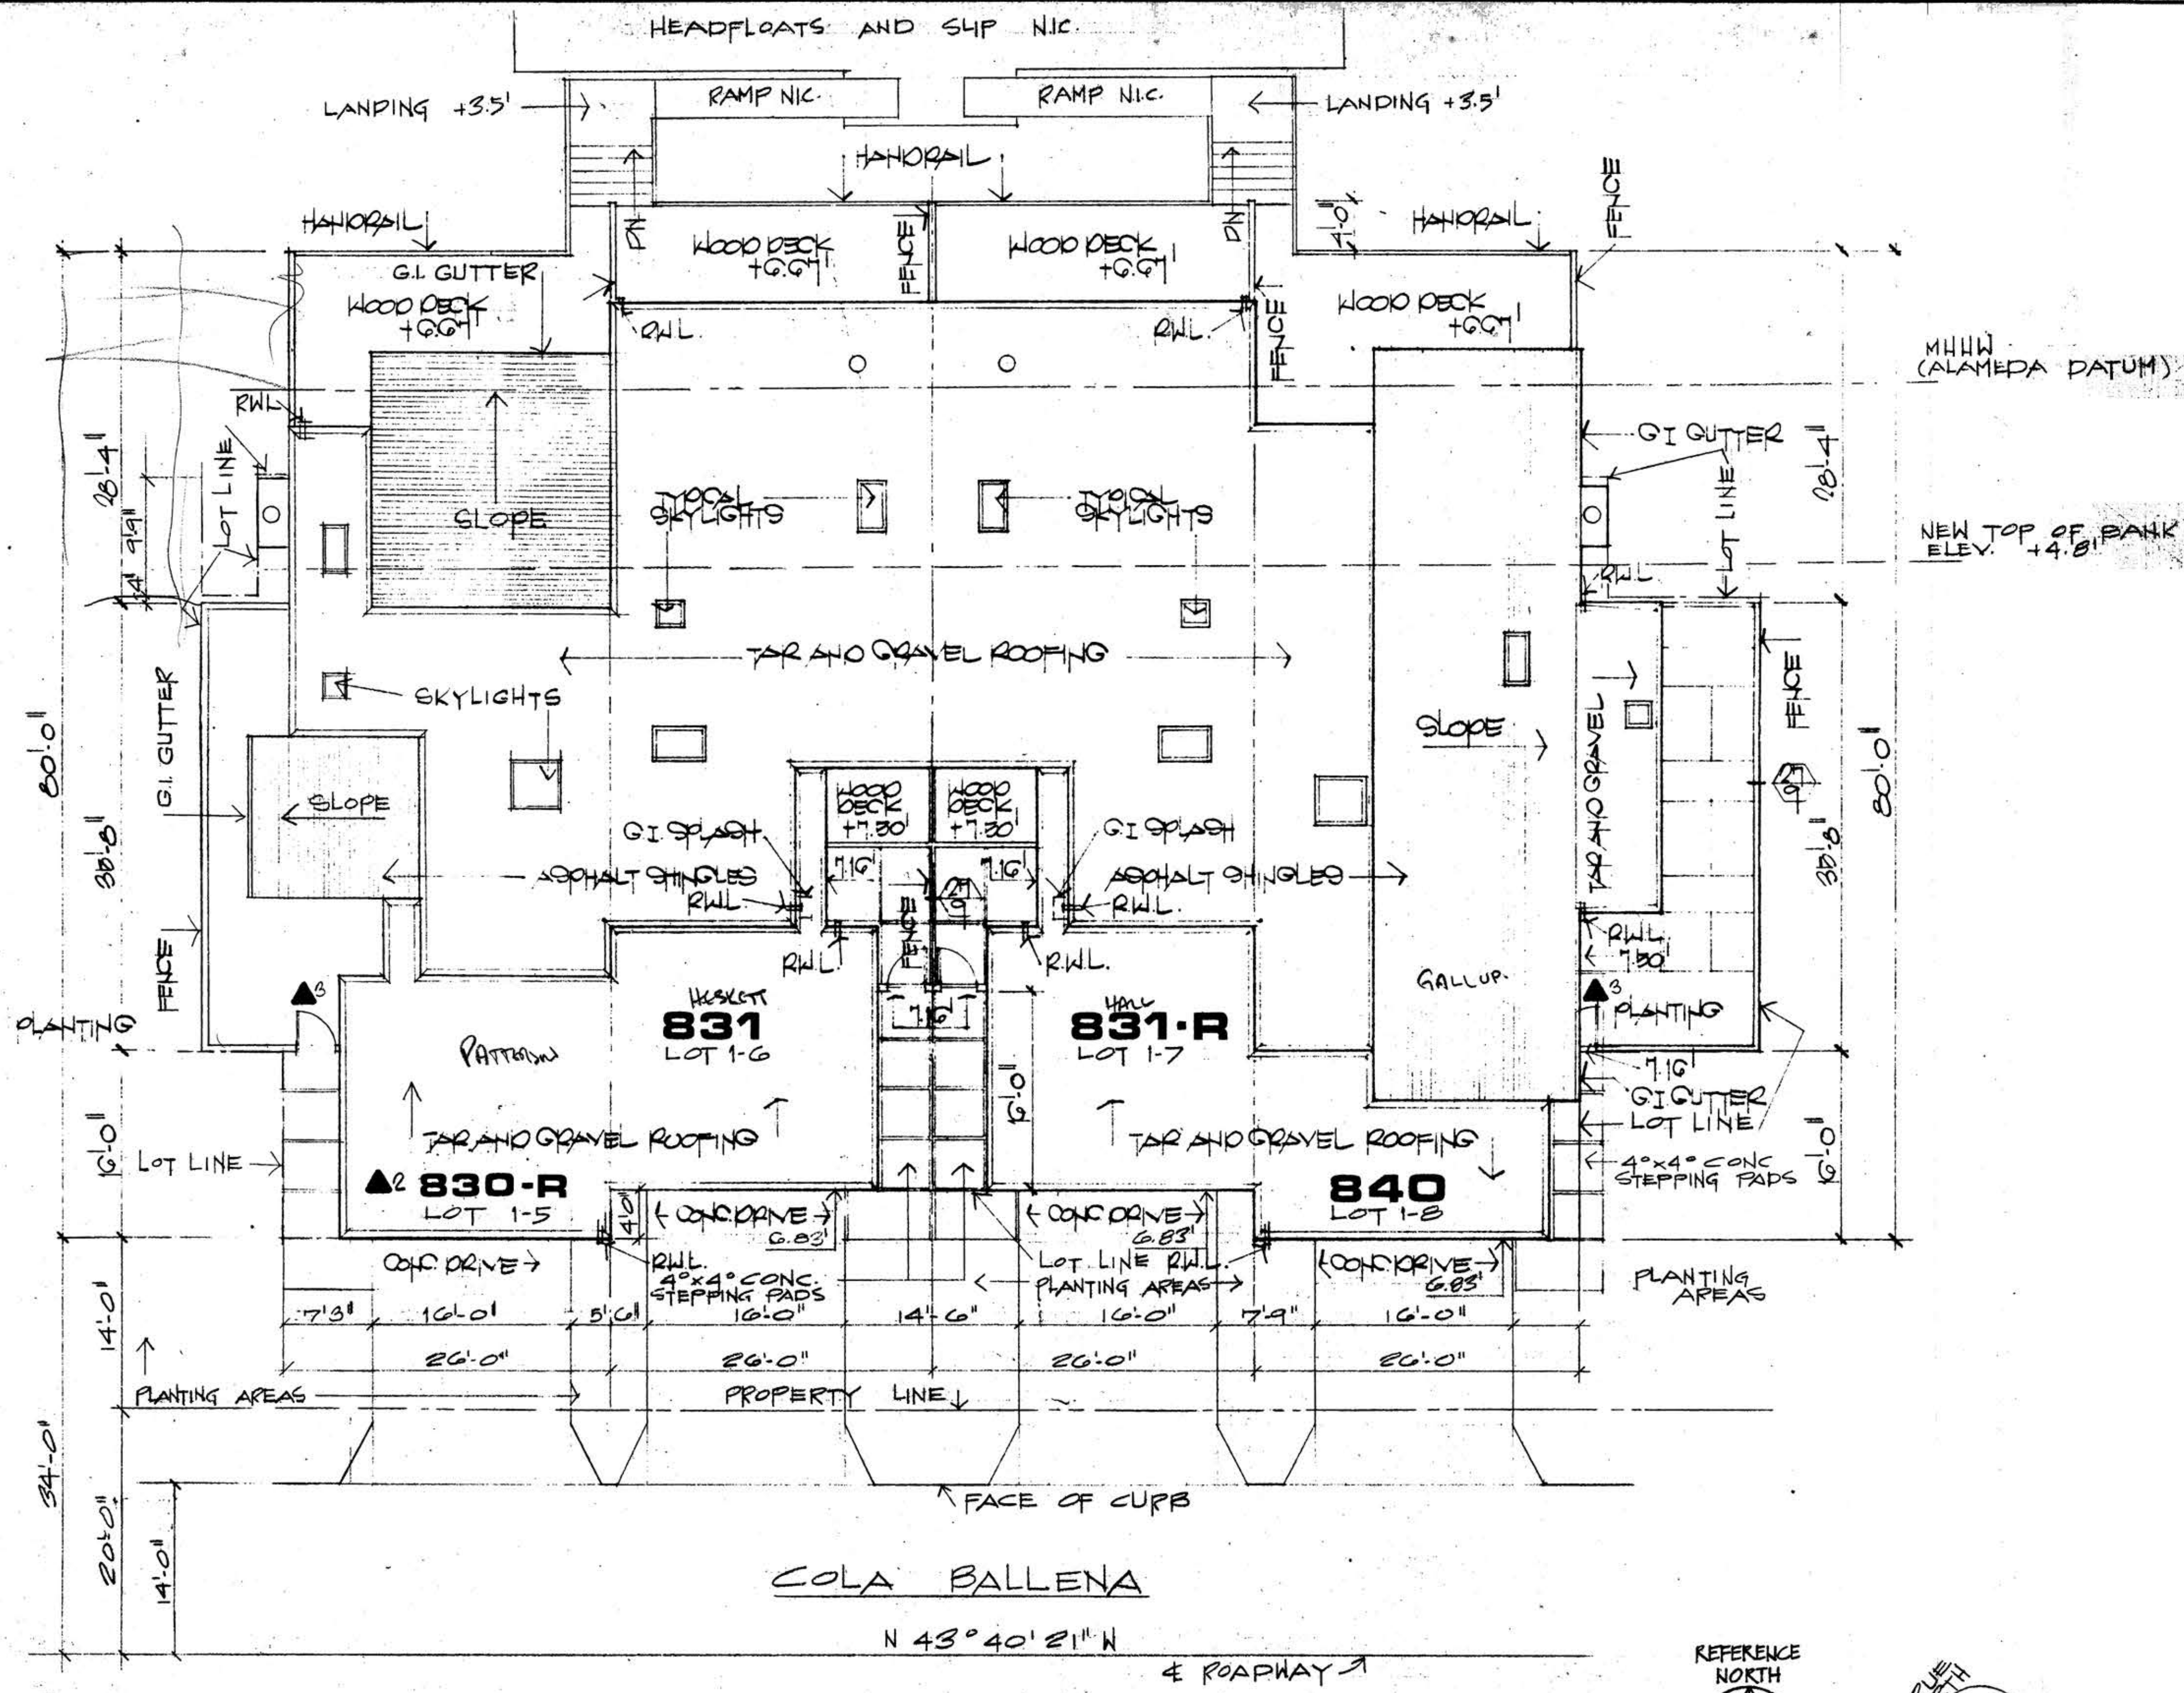

NOTE:
 - ALL ELEVATIONS GIVEN ARE TO TOP OF FINISH UNLESS OTHERWISE NOTED
 - 2x6 REQ. 1000 DIMMER STRIPS BETWEEN CONCRETE STEPPING STONES
 - LOT LINE IS BUILDING LINE UNLESS NOTED

DATE	NO.	REVISION	BY
4-22	1	CHANGE GATE SWING 830, 840	
4-1	2	CHANGE UNIT TYPE LOT 1-5	
3-27	3	LOT LINE DESIGNATION	

JOB NO
6802
 DATE
2-17-69

BALLENA BAY TOWNHOUSES
ALAMEDA CALIFORNIA

FISHER • FRIEDMAN • ASSOCIATES • A. I. A.
 ARCHITECTS AND PLANNING CONSULTANTS
 ROBERT J. FISHER, A. I. A. • ASSOCIATE
 747 CALIFORNIA STREET • SAN FRANCISCO 4, CALIFORNIA

SITE PLAN
 1-5 THRU 1-8
 1/8-1-10

SHEET
2