

SCHEDULE OF DRAWINGS	
1	PLOT PLAN
2	SITE PLAN, SCHEDULE OF DRAWINGS
3	FOUNDATION PLAN
4	FOUNDATION DETAILS
5	FLOOR PLANS 831, 840, 931, 941
6	ELEVATIONS 831, 840, 931, 941
7	SECTIONS AND ELEVATIONS 831, 840, 931, 941
8	INTERIOR ELEVATIONS, SCHEDULES 831, 840, 931, 941
9	DETAILS
10	DETAILS
11	FRAMING DETAILS
12	FRAMING DETAILS
13	FRAMING PLANS 831, 840, 931, 941
14	LANDING PLAN




R REVERSE READING DRAWINGS

931 840
1369 4' 1006 4' 2"

831 941
1679 4' 1339 4' 2"

1006
1369
1339
1679
5393

NOTE
- ALL ELEVATIONS GIVEN ARE TO TOP OF FINISH UNLESS OTHERWISE NOTED
- 2x6 RWD. DIVIDER STRIPS BETWEEN ALL CONC. STEPPING PADS
- DRIVEWAY LAYOUT AS PER UNIT PLANS. TAPER DRIVEWAY TO MATCH CURB CUTS
- LOT LINE IS BUILDING LINE UNLESS NOTED

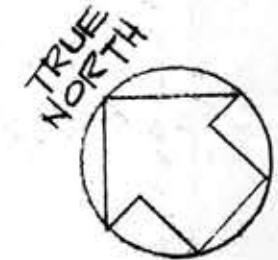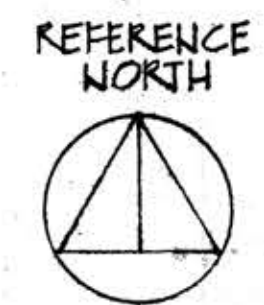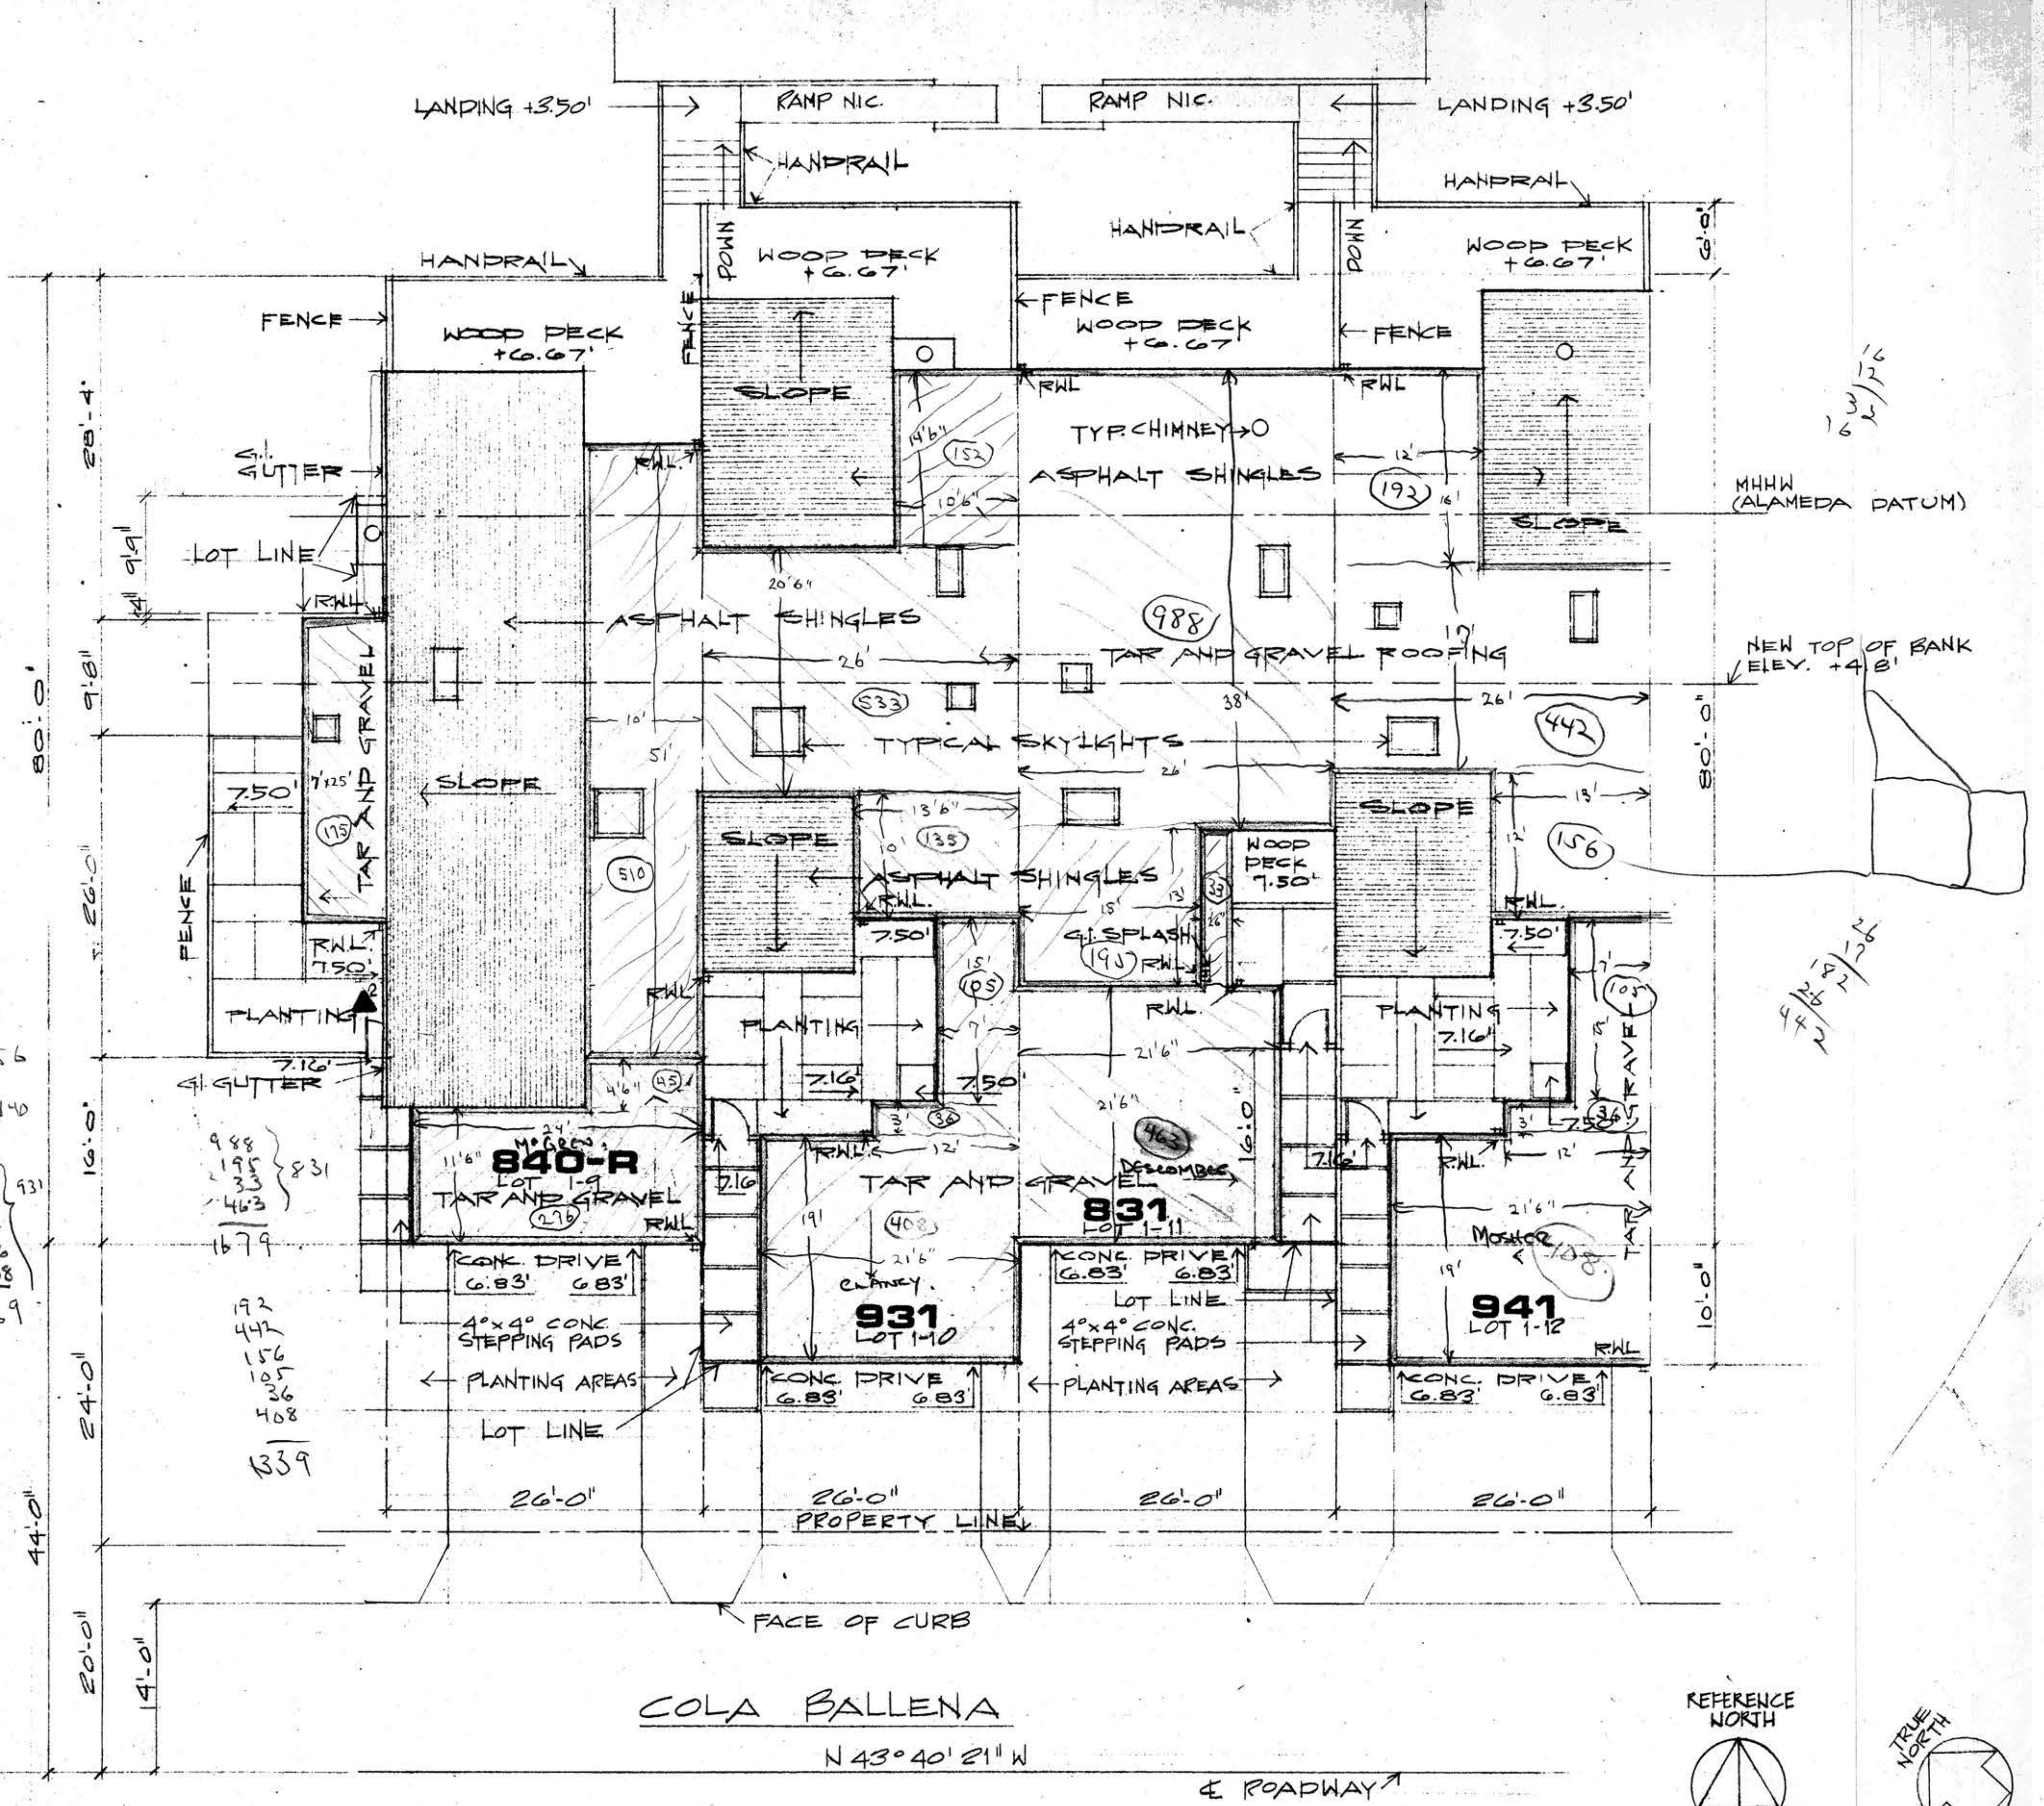

4-22	CHANGE GATE SWING 840
3-27	LOT LINE DESIGNATION
DATE	NO.
REVISION	BY

JOB NO. 6802
DATE 2-17-69

BALLENA BAY TOWNHOUSES
ALAMEDA CALIFORNIA

FISHER • FRIEDMAN • ASSOCIATES • A.I.A.
ARCHITECTS AND PLANNING CONSULTANTS
100 BAY STREET, OAKLAND, CALIFORNIA
732 CALIFORNIA STREET, SAN FRANCISCO, CALIFORNIA

SITE PLAN
1-9 THRU 1-12 1/8" = 1'-0"

SHEET
2