



SCHEDULE OF DRAWINGS		
1	PLOT PLAN	
2	SITE PLAN SCHEDULE OF DRAWINGS	
3	FOUNDATION PLAN	
4	FOUNDATION DETAILS	
5	FLOOR PLANS	831, 840, 931
6	ELEVATIONS	831, 840, 931
7	SECTIONS AND ELEVATIONS	831, 840, 931
8	INTERIOR ELEVATIONS AND SCHEDULES	831, 840, 931
9	DETAILS	
10	DETAILS	
11	FRAMING DETAILS	
12	FRAMING DETAILS	
13	FRAMING PLANS	831, 840, 931
14	LANDING PLAN	

**R** REVERSE READING DRAWINGS

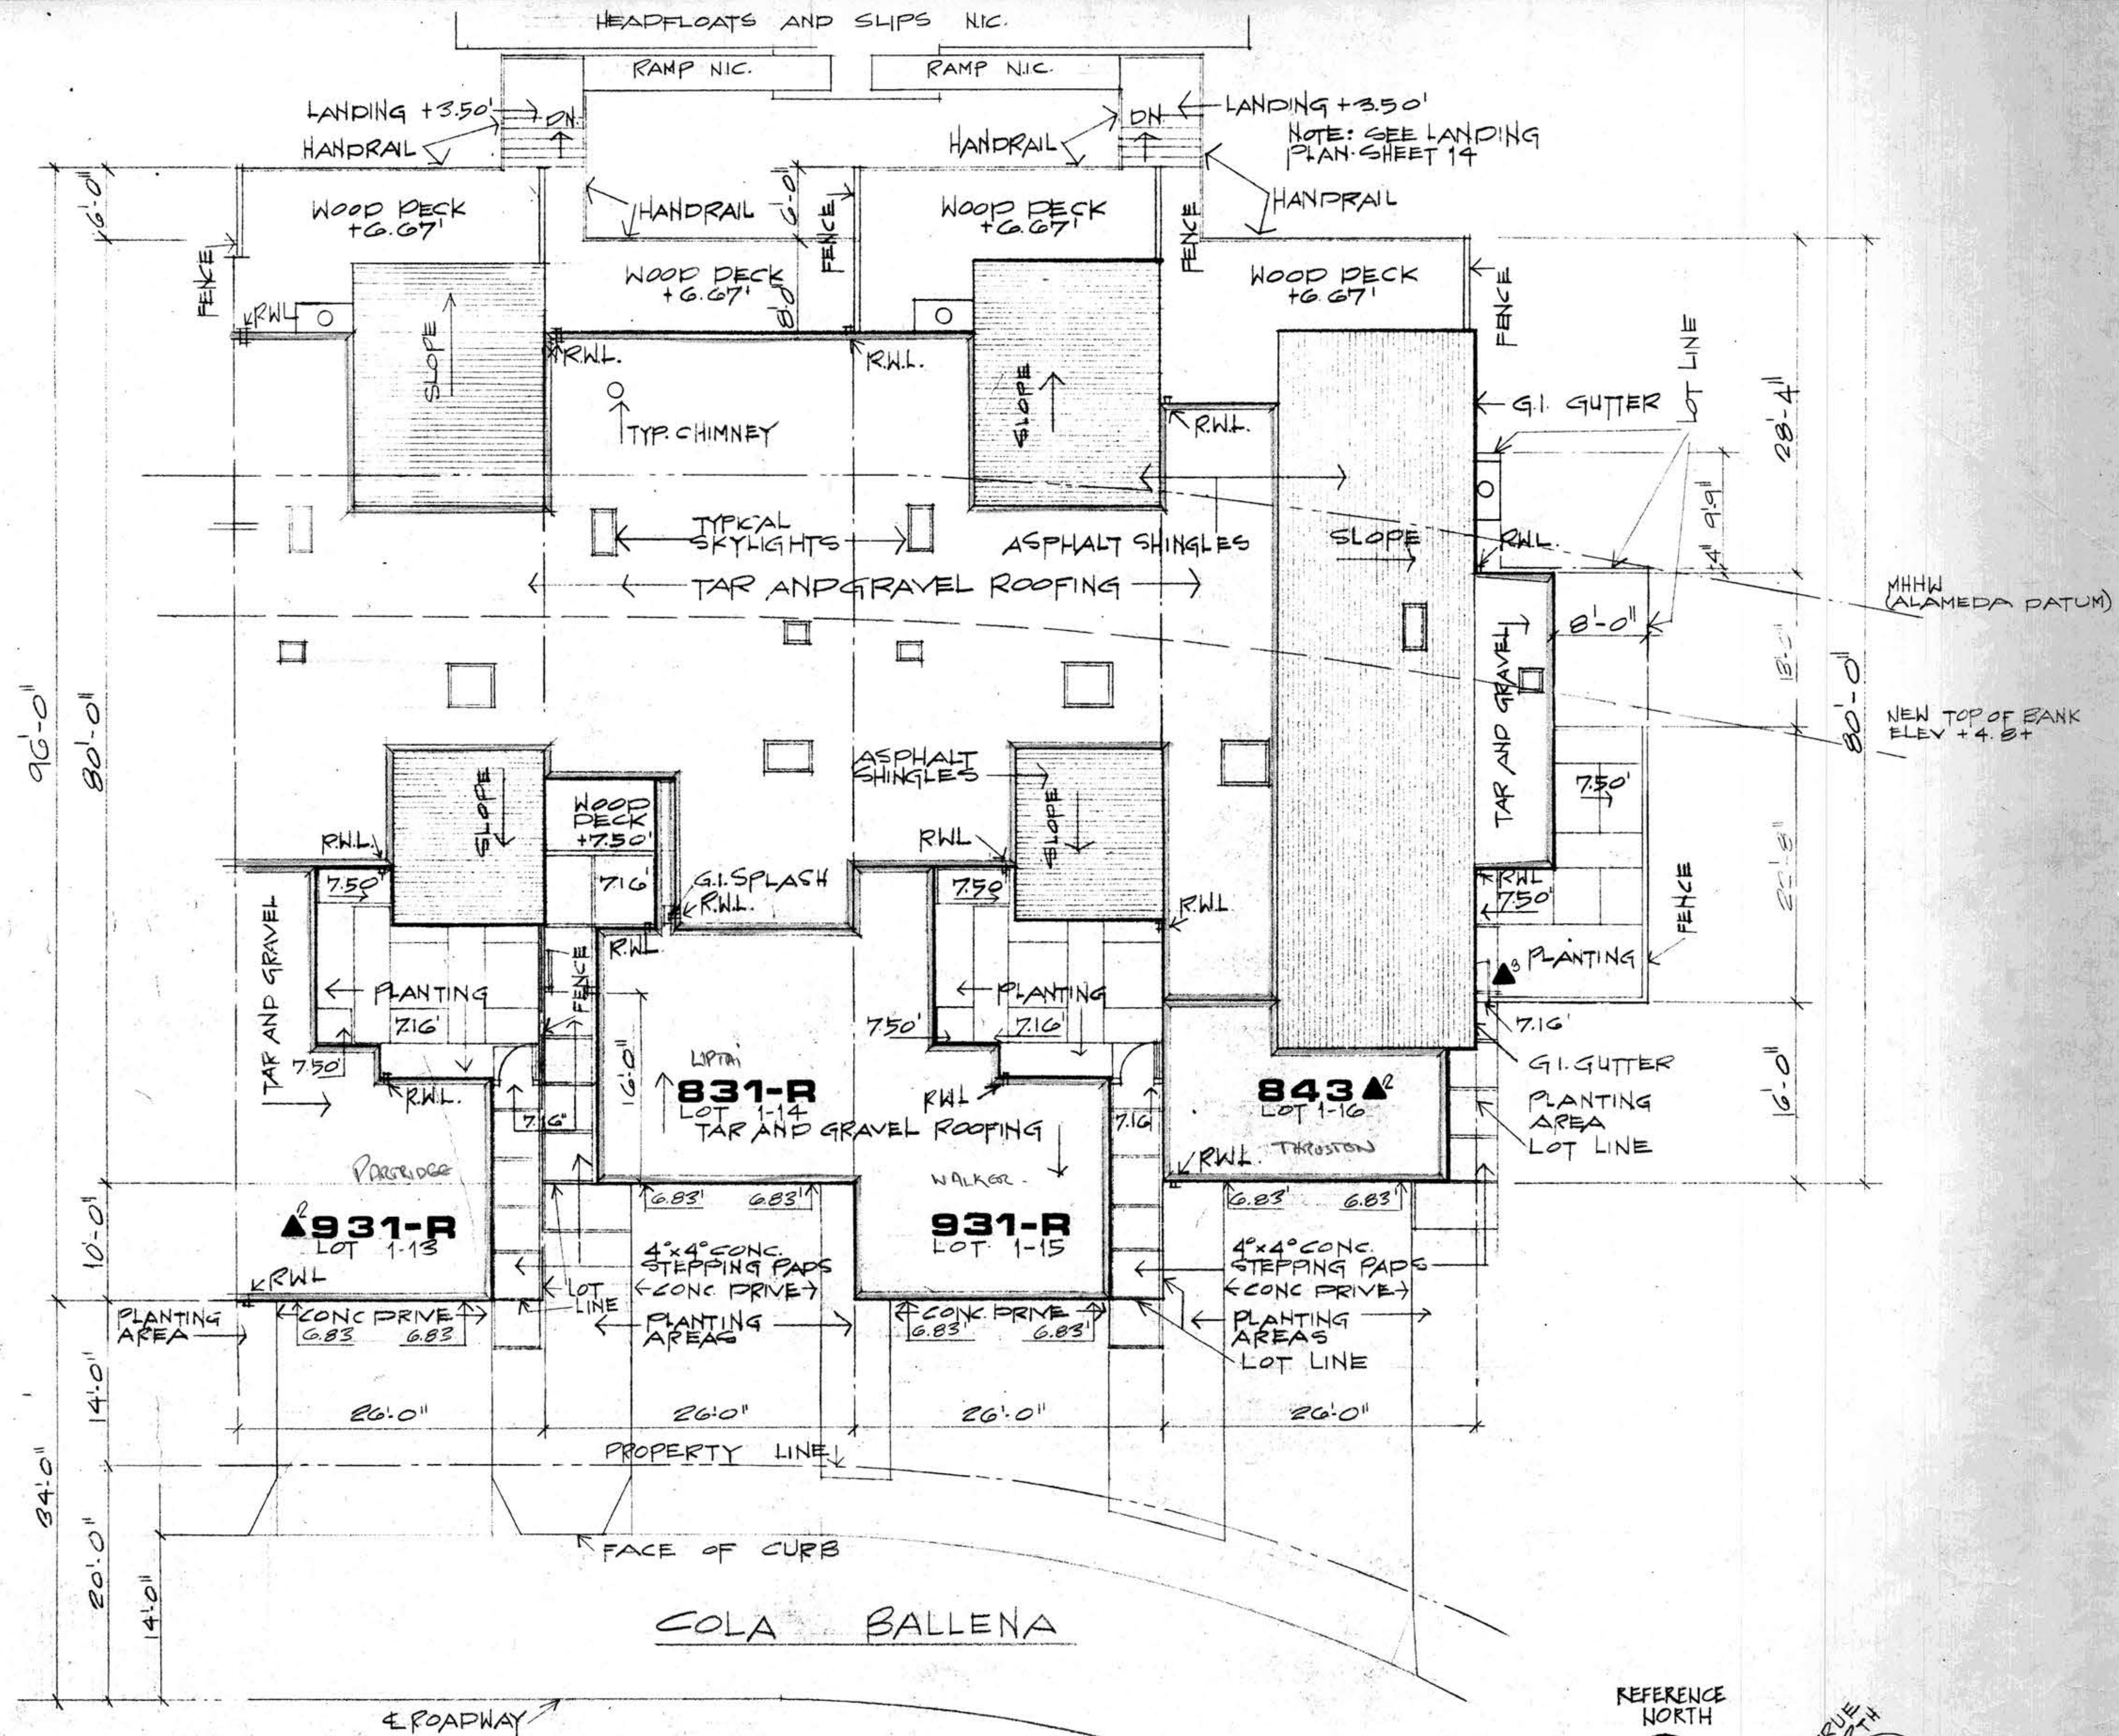

NOTES:  
 DRIVEWAY LAYOUT AS PER 1/4" UNIT PLAN. TAPER DRIVEWAY TO MATCH CURB CUTS.  
 ALL ELEVATIONS GIVEN ARE TO TOP OF PAVING UNLESS OTHERWISE NOTED.  
 2x6 R/WP DIVIDER STRIPS BETWEEN ALL CONC STEPPING PADS.  
 LOT LINE IS BUILDING LINE UNLESS NOTED.

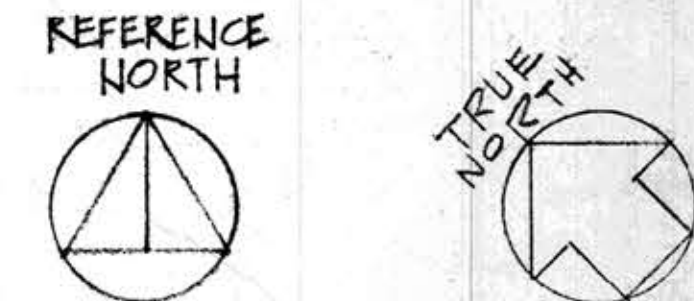

DATE	NO.	REVISION	BY
4-22	1	CHANGE GATE SWING 043	
4-1	1	CHANGE UNIT TYPE LOT 1-13 & 1-16	
3-27	1	LOT LINE DESIGNATION	EH

JOB NO. 6802  
 DATE 2-17-69

BALLENA BAY TOWNHOUSES  
 ALAMEDA CALIFORNIA

FISHER-FRIEDMAN ASSOCIATES - A.I.A.  
 ARCHITECTS AND PLANNING CONSULTANTS  
 145 CAL STREET, SUITE 2000, SAN FRANCISCO, CALIFORNIA

SITE PLAN  
 1-13 THRU 1-16 1/8" = 1'-0"

SHEET  
 2