


SCHEDULE OF DRAWINGS

1	LOT PLAN	
2	SITE PLAN, SCHEDULE OF DRAWINGS	
3	FOUNDATION PLAN	
4	FOUNDATION DETAILS	
5	FLOOR PLANS	831, 840, 931
6	ELEVATIONS	831, 840, 931
7	SECTIONS AND ELEVATIONS	831, 840, 931
8	INTERIOR ELEVATIONS, SCHEDULES	831, 840, 931
9	DETAILS	
10	DETAILS	
11	FRAMING DETAILS	
12	FRAMING DETAILS	
13	FRAMING PLANS	831, 840, 931
14	LANDING PLAN	

R REVERSE READING DRAWINGS

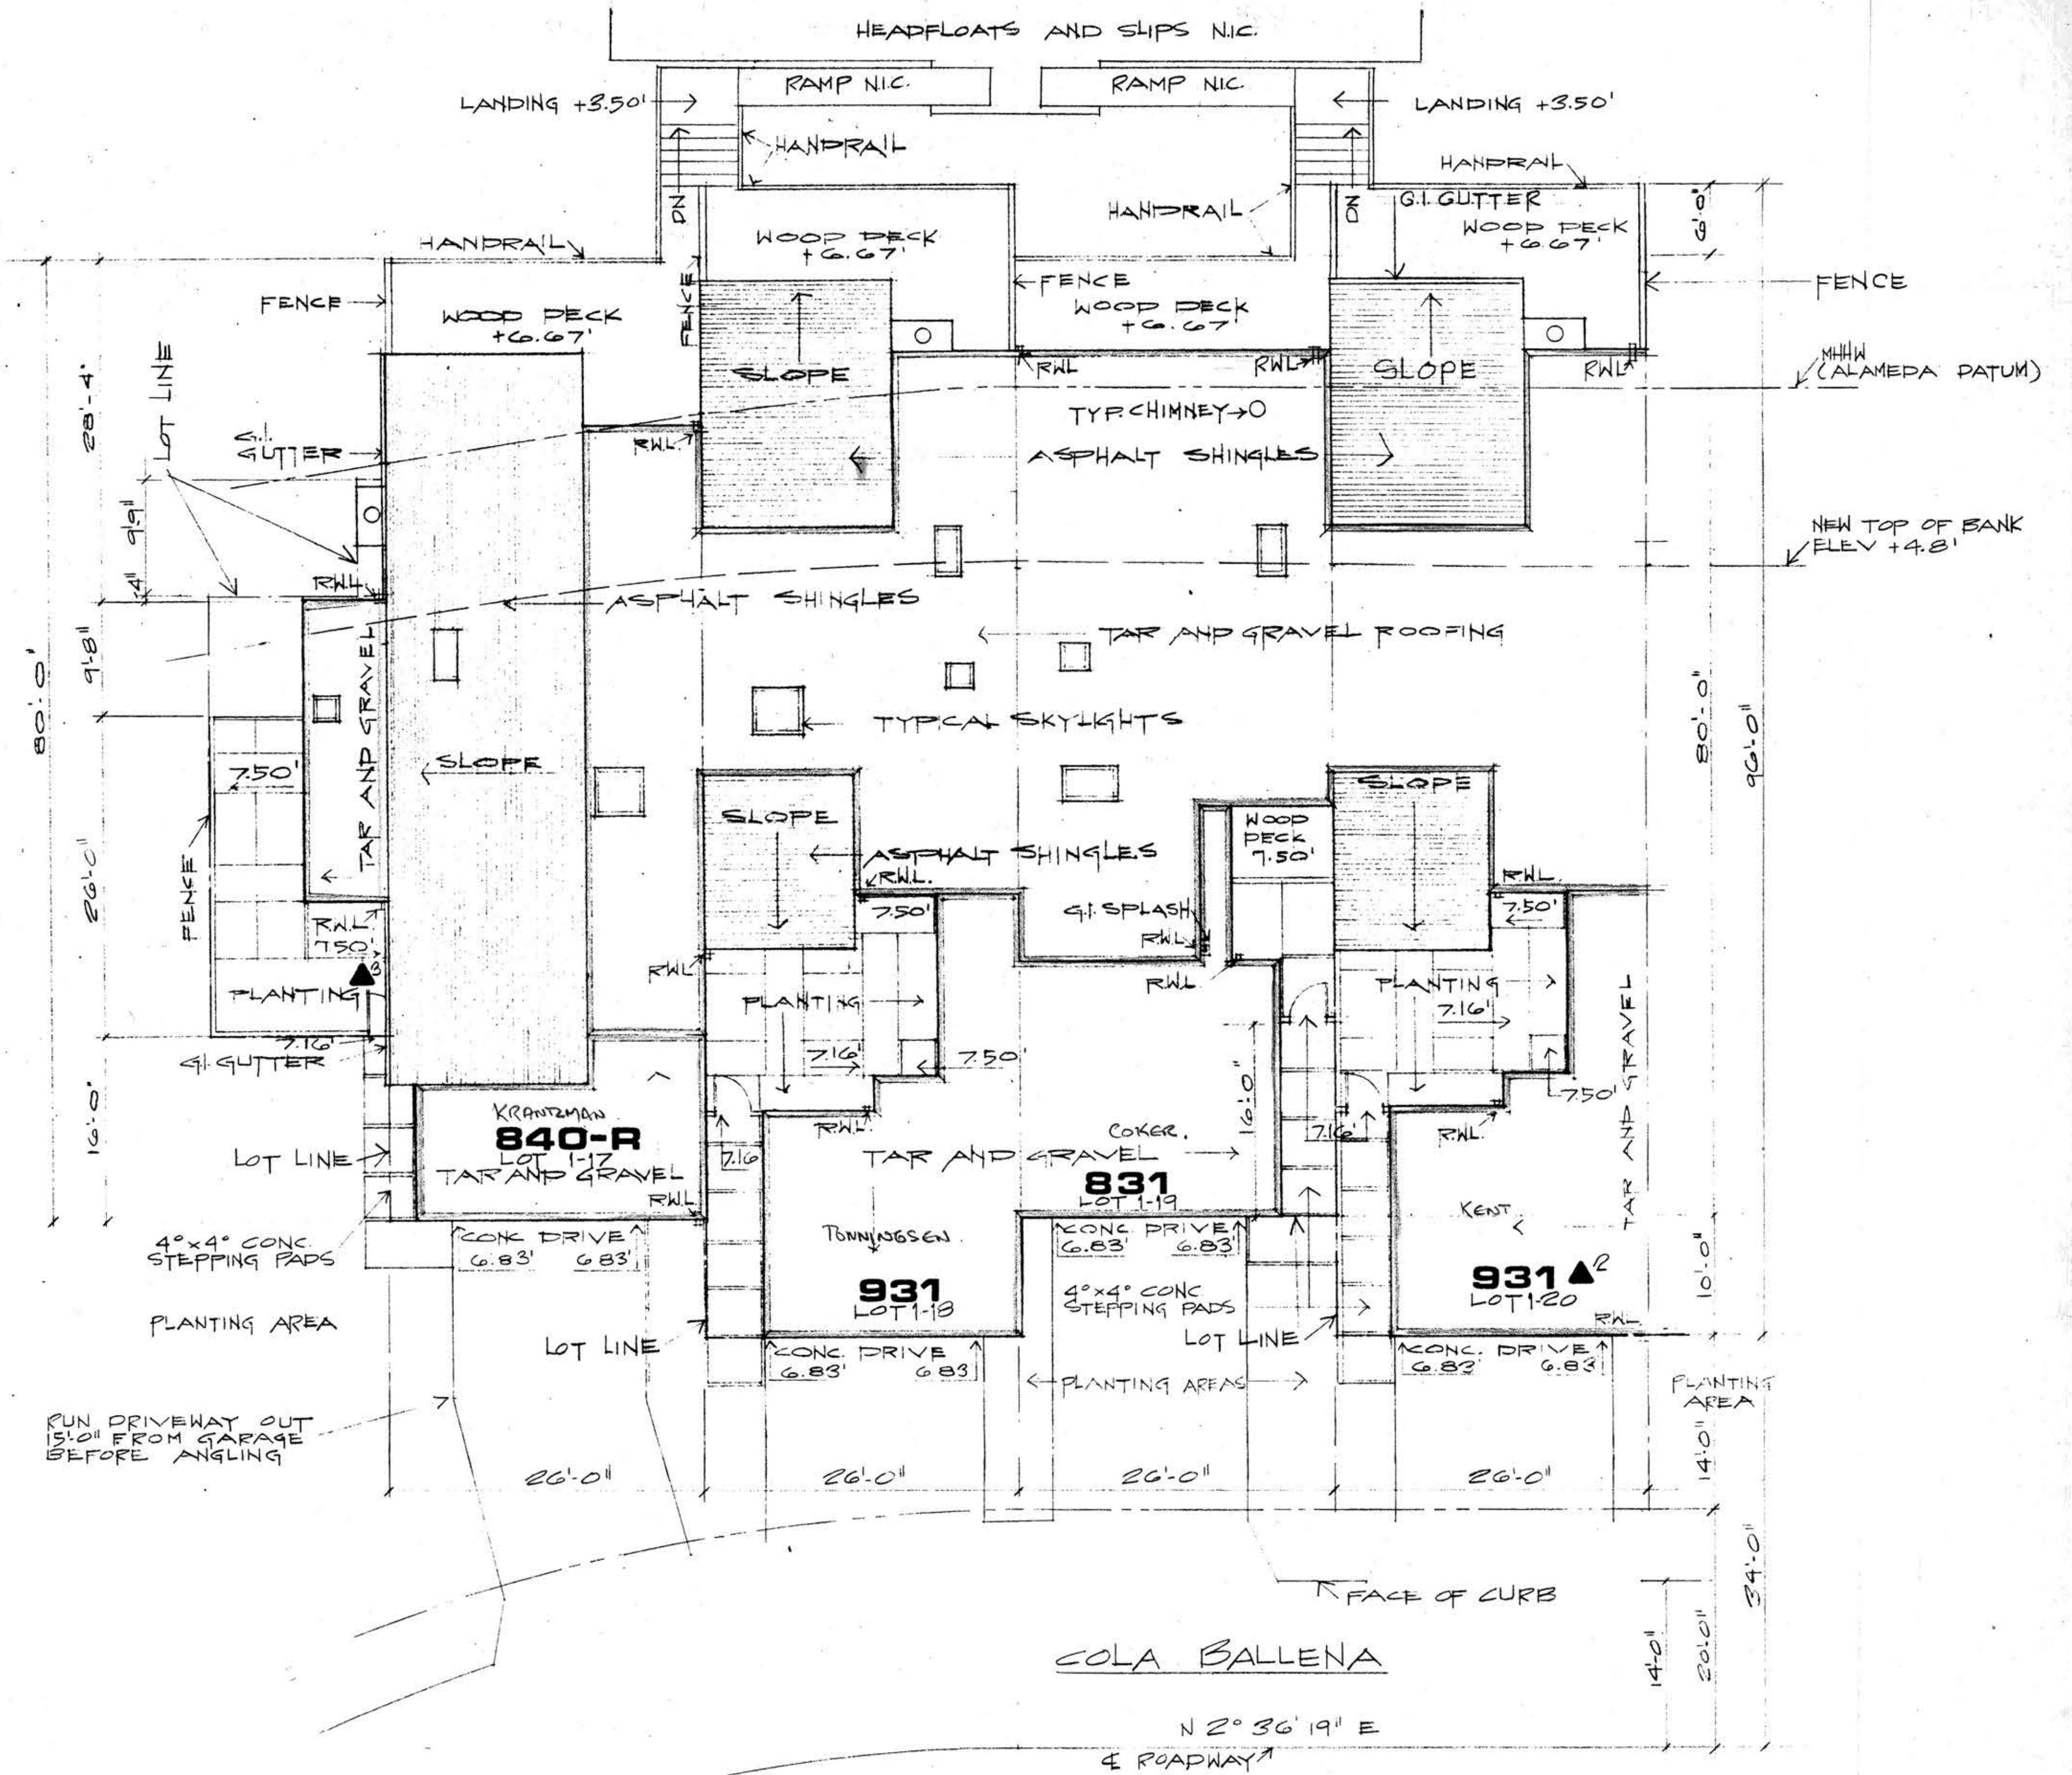

NOTE
 - ALL ELEVATIONS GIVEN ARE TO TOP OF PAVING UNLESS OTHERWISE NOTED
 - 2x6 R.W.D. DIVIDER STRIPS BETWEEN ALL CONC. STEPPING PADS
 - DRIVEWAY LAYOUT AS PER 1/4" UNIT PLANS. TAPER DRIVEWAY TO MATCH CURB CUTS
 - LOT LINE IS BUILDING LINE UNLESS NOTED

REFERENCE NORTH



4-22	5	CHANGE GATE SWING	840
4-1	6	CHANGE UNIT TYPE	LOT 1-20
3-27	7	LOT LINE DESIGNATION	EH
DATE	NO.	REVISION	BY

JOB NO
6802
DATE
2-17-69

BALLENA BAY TOWNHOUSES
ALAMEDA CALIFORNIA

FRANK J. BROWN & ASSOCIATES P.L.C.
ARCHITECTS AND PLANNING CONSULTANTS
2095 CALIFORNIA STREET, SUITE 200, OAKLAND, CALIFORNIA 94612

SITE PLAN
1-17 THRU 1-20 1/8" = 1'-0"

SHEET

2