

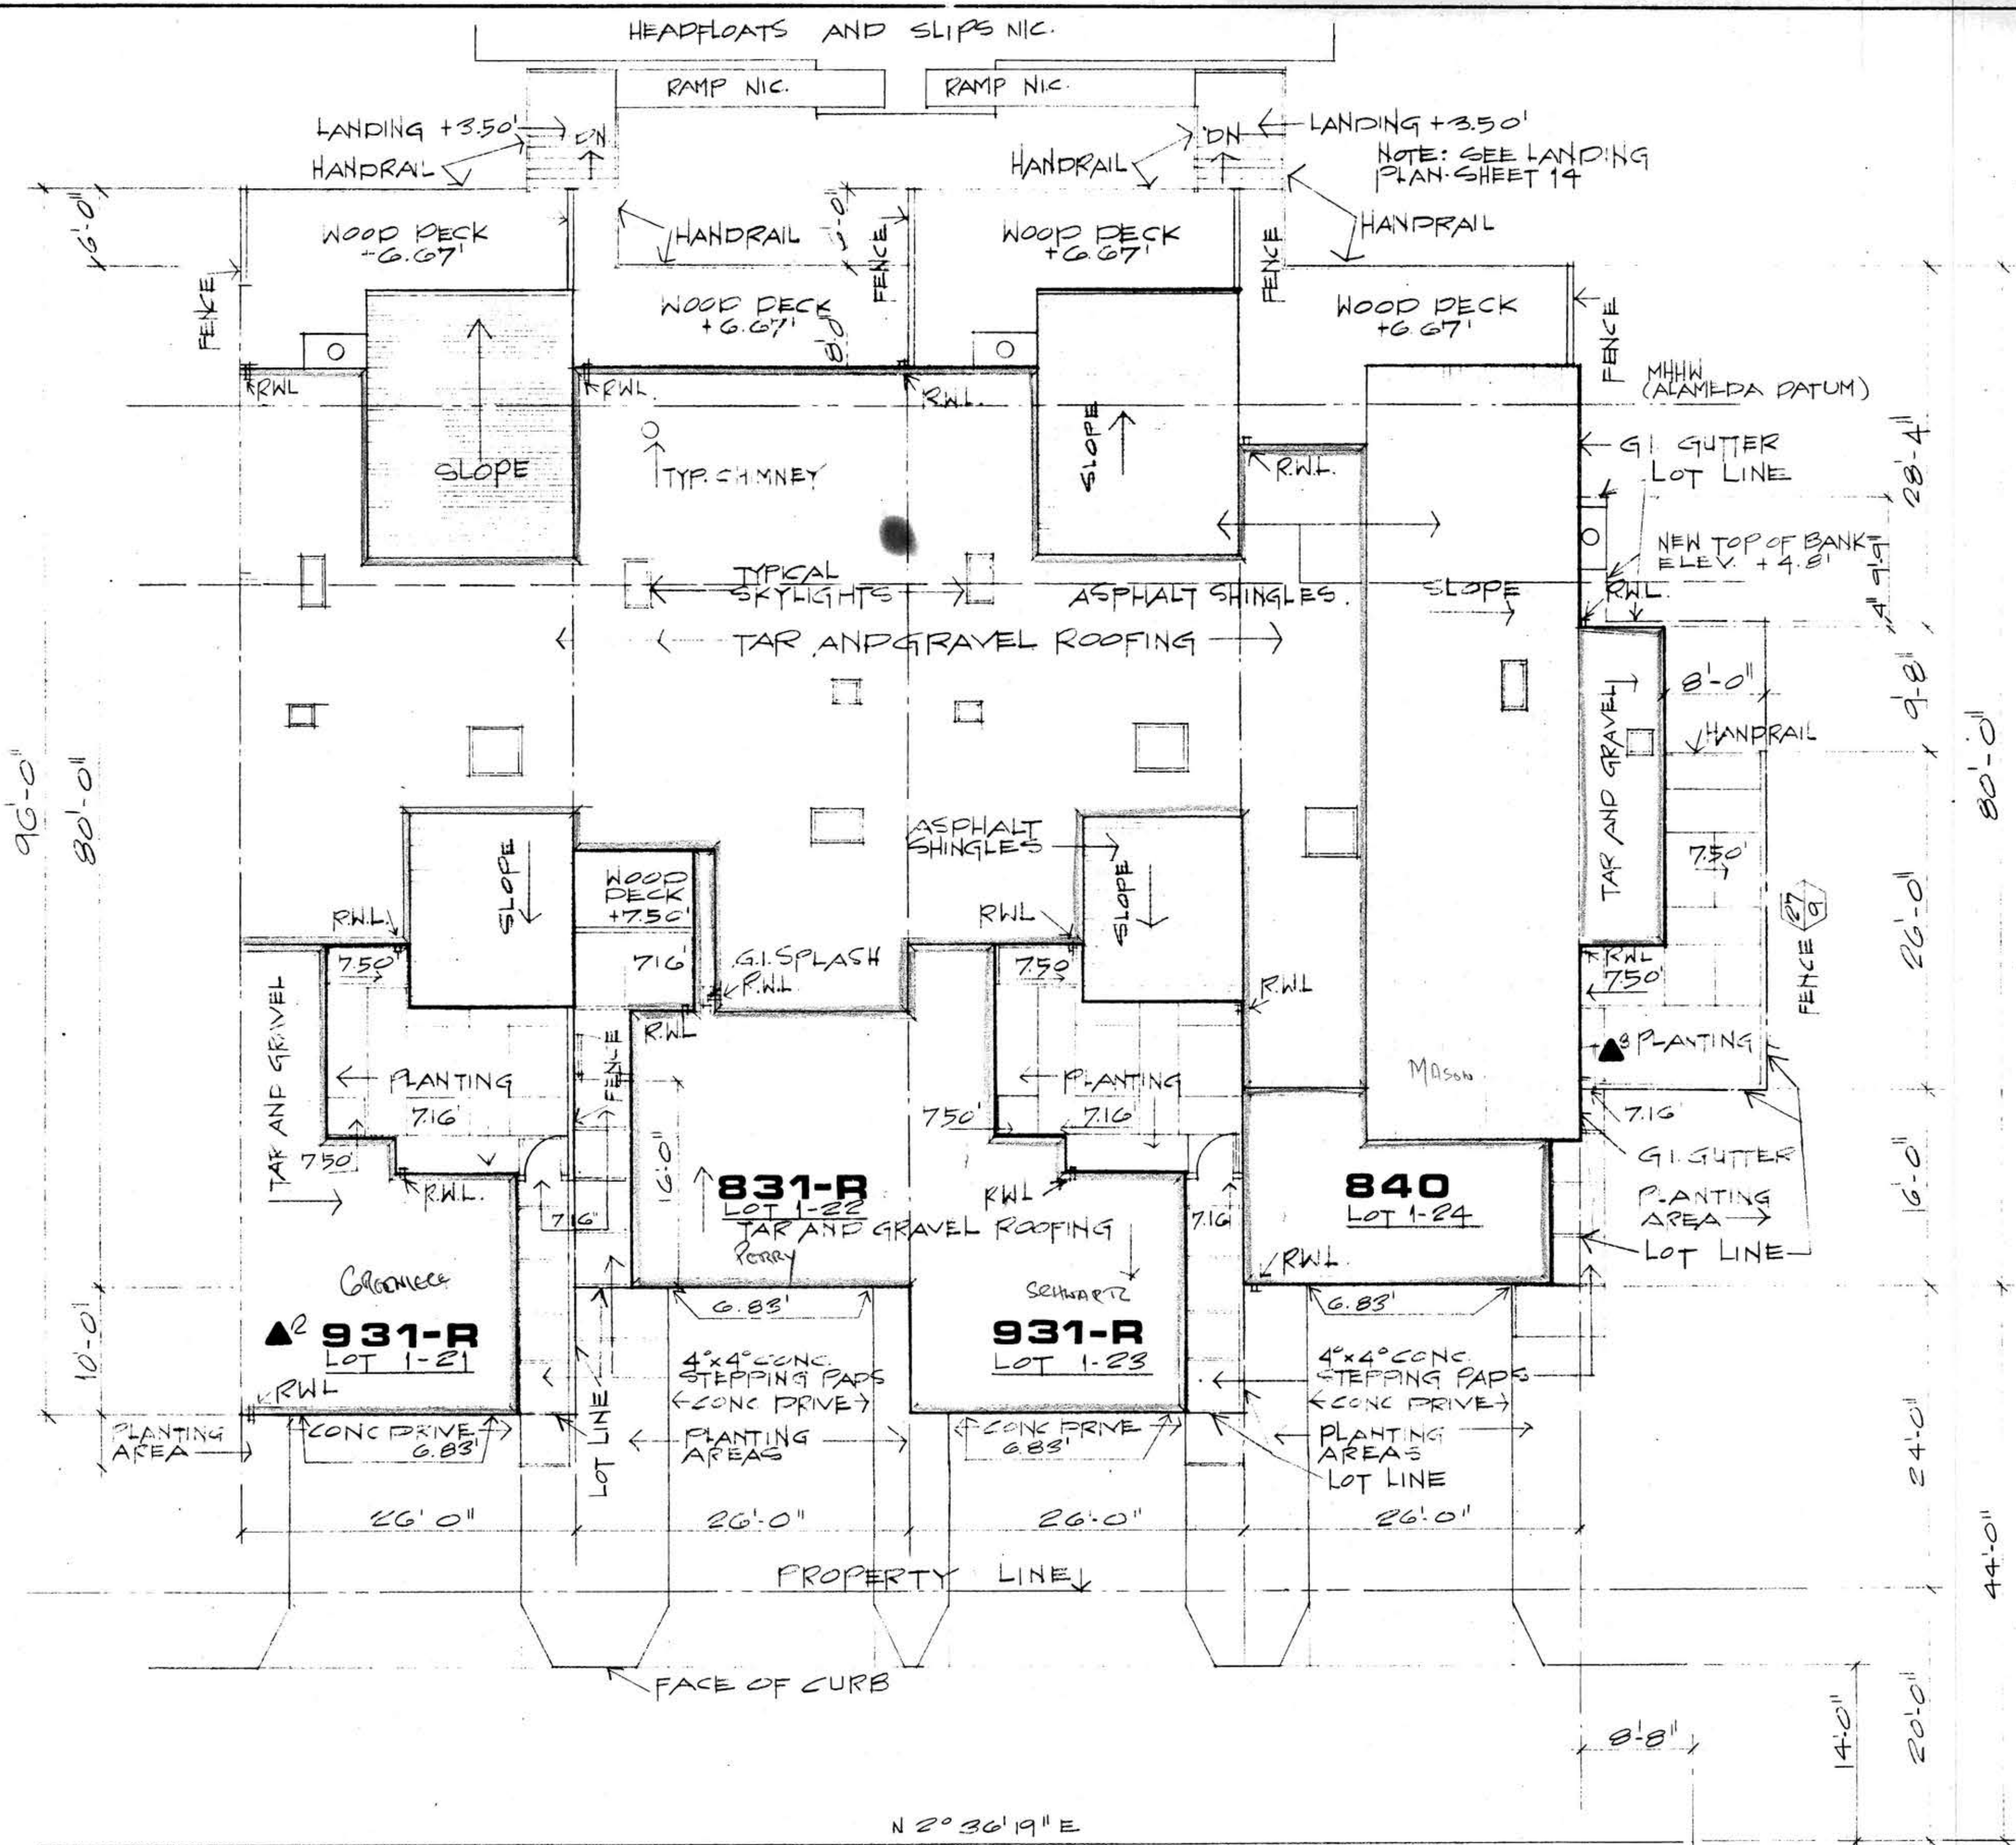


SCHEDULE OF DRAWINGS		
1	PLOT PLAN	
2	SITE PLAN SCHEDULE OF DRAWINGS	
3	FOUNDATION PLAN	
4	FOUNDATION DETAILS	
5	FLOOR PLANS	831, 840, 931
6	ELEVATIONS	831, 840, 931
7	SECTIONS AND ELEVATIONS	831, 840, 931
8	INTERIOR ELEVATIONS AND SCHEDULES	831, 840, 931
9	DETAILS	
10	DETAILS	
11	FRAMING DETAILS	
12	FRAMING DETAILS	
13	FRAMING PLANS	831, 840, 931
14	LANDING PLAN	

R REVERSE READING DRAWINGS

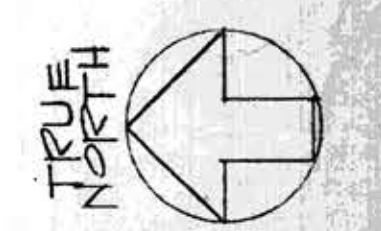

NOTES:
 DRIVEWAY LAYOUT AS PER 1/4" UNIT PLANS
 TAPER DRIVEWAY TO MATCH CURB CUTS
 ALL ELEVATIONS GIVEN ARE TO TOP OF PAVING UNLESS OTHERWISE NOTED
 2x6 R/W DIVIDER STRIPS BETWEEN ALL CONC STEPPING PADS
 LOT LINE IS BUILDING LINE UNLESS NOTED

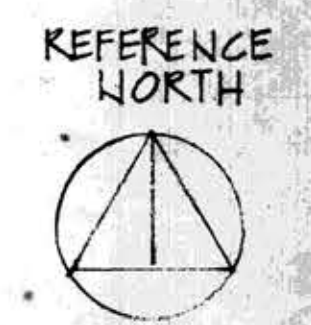

DATE	NO.	REVISION	BY
4-22	B	CHANGE GATE SWING 840	
4-1	A	CHANGE UNIT TYPE LOT 1-21	
3-27	A	LOT LINE DESIGNATION EH	

JOB NO
6802
DATE
2-17-69

BALLENA BAY TOWNHOUSES
 ALAMEDA CALIFORNIA

THE SHEPHERDSON ASSOCIATES P.A. A.I.A.
 ARCHITECTS AND PLANNING CONSULTANTS
 225 CALIFORNIA STREET, SAN FRANCISCO, CALIFORNIA

SITE PLAN
 1-21 THRU 1-24 | 1/8" = 1'-0"

SHEET
2