


SCHEDULE OF DRAWINGS	
1	PLOT PLAN
2	SITE PLAN, SCHEDULE OF DRAWINGS
3	FOUNDATION PLAN
4	FOUNDATION DETAILS
5	FLOOR PLANS 843,931
6	ELEVATIONS 843,931
7	SECTIONS AND ELEVATIONS 843,931
8	INTERIOR ELEVATIONS, SCHEDULES 843,931
9	DETAILS
10	DETAILS
11	FRAMING DETAILS
12	FRAMING DETAILS
13	FRAMING PLANS 843,931
14	LANDING PLAN

R REVERSE READING DRAWINGS

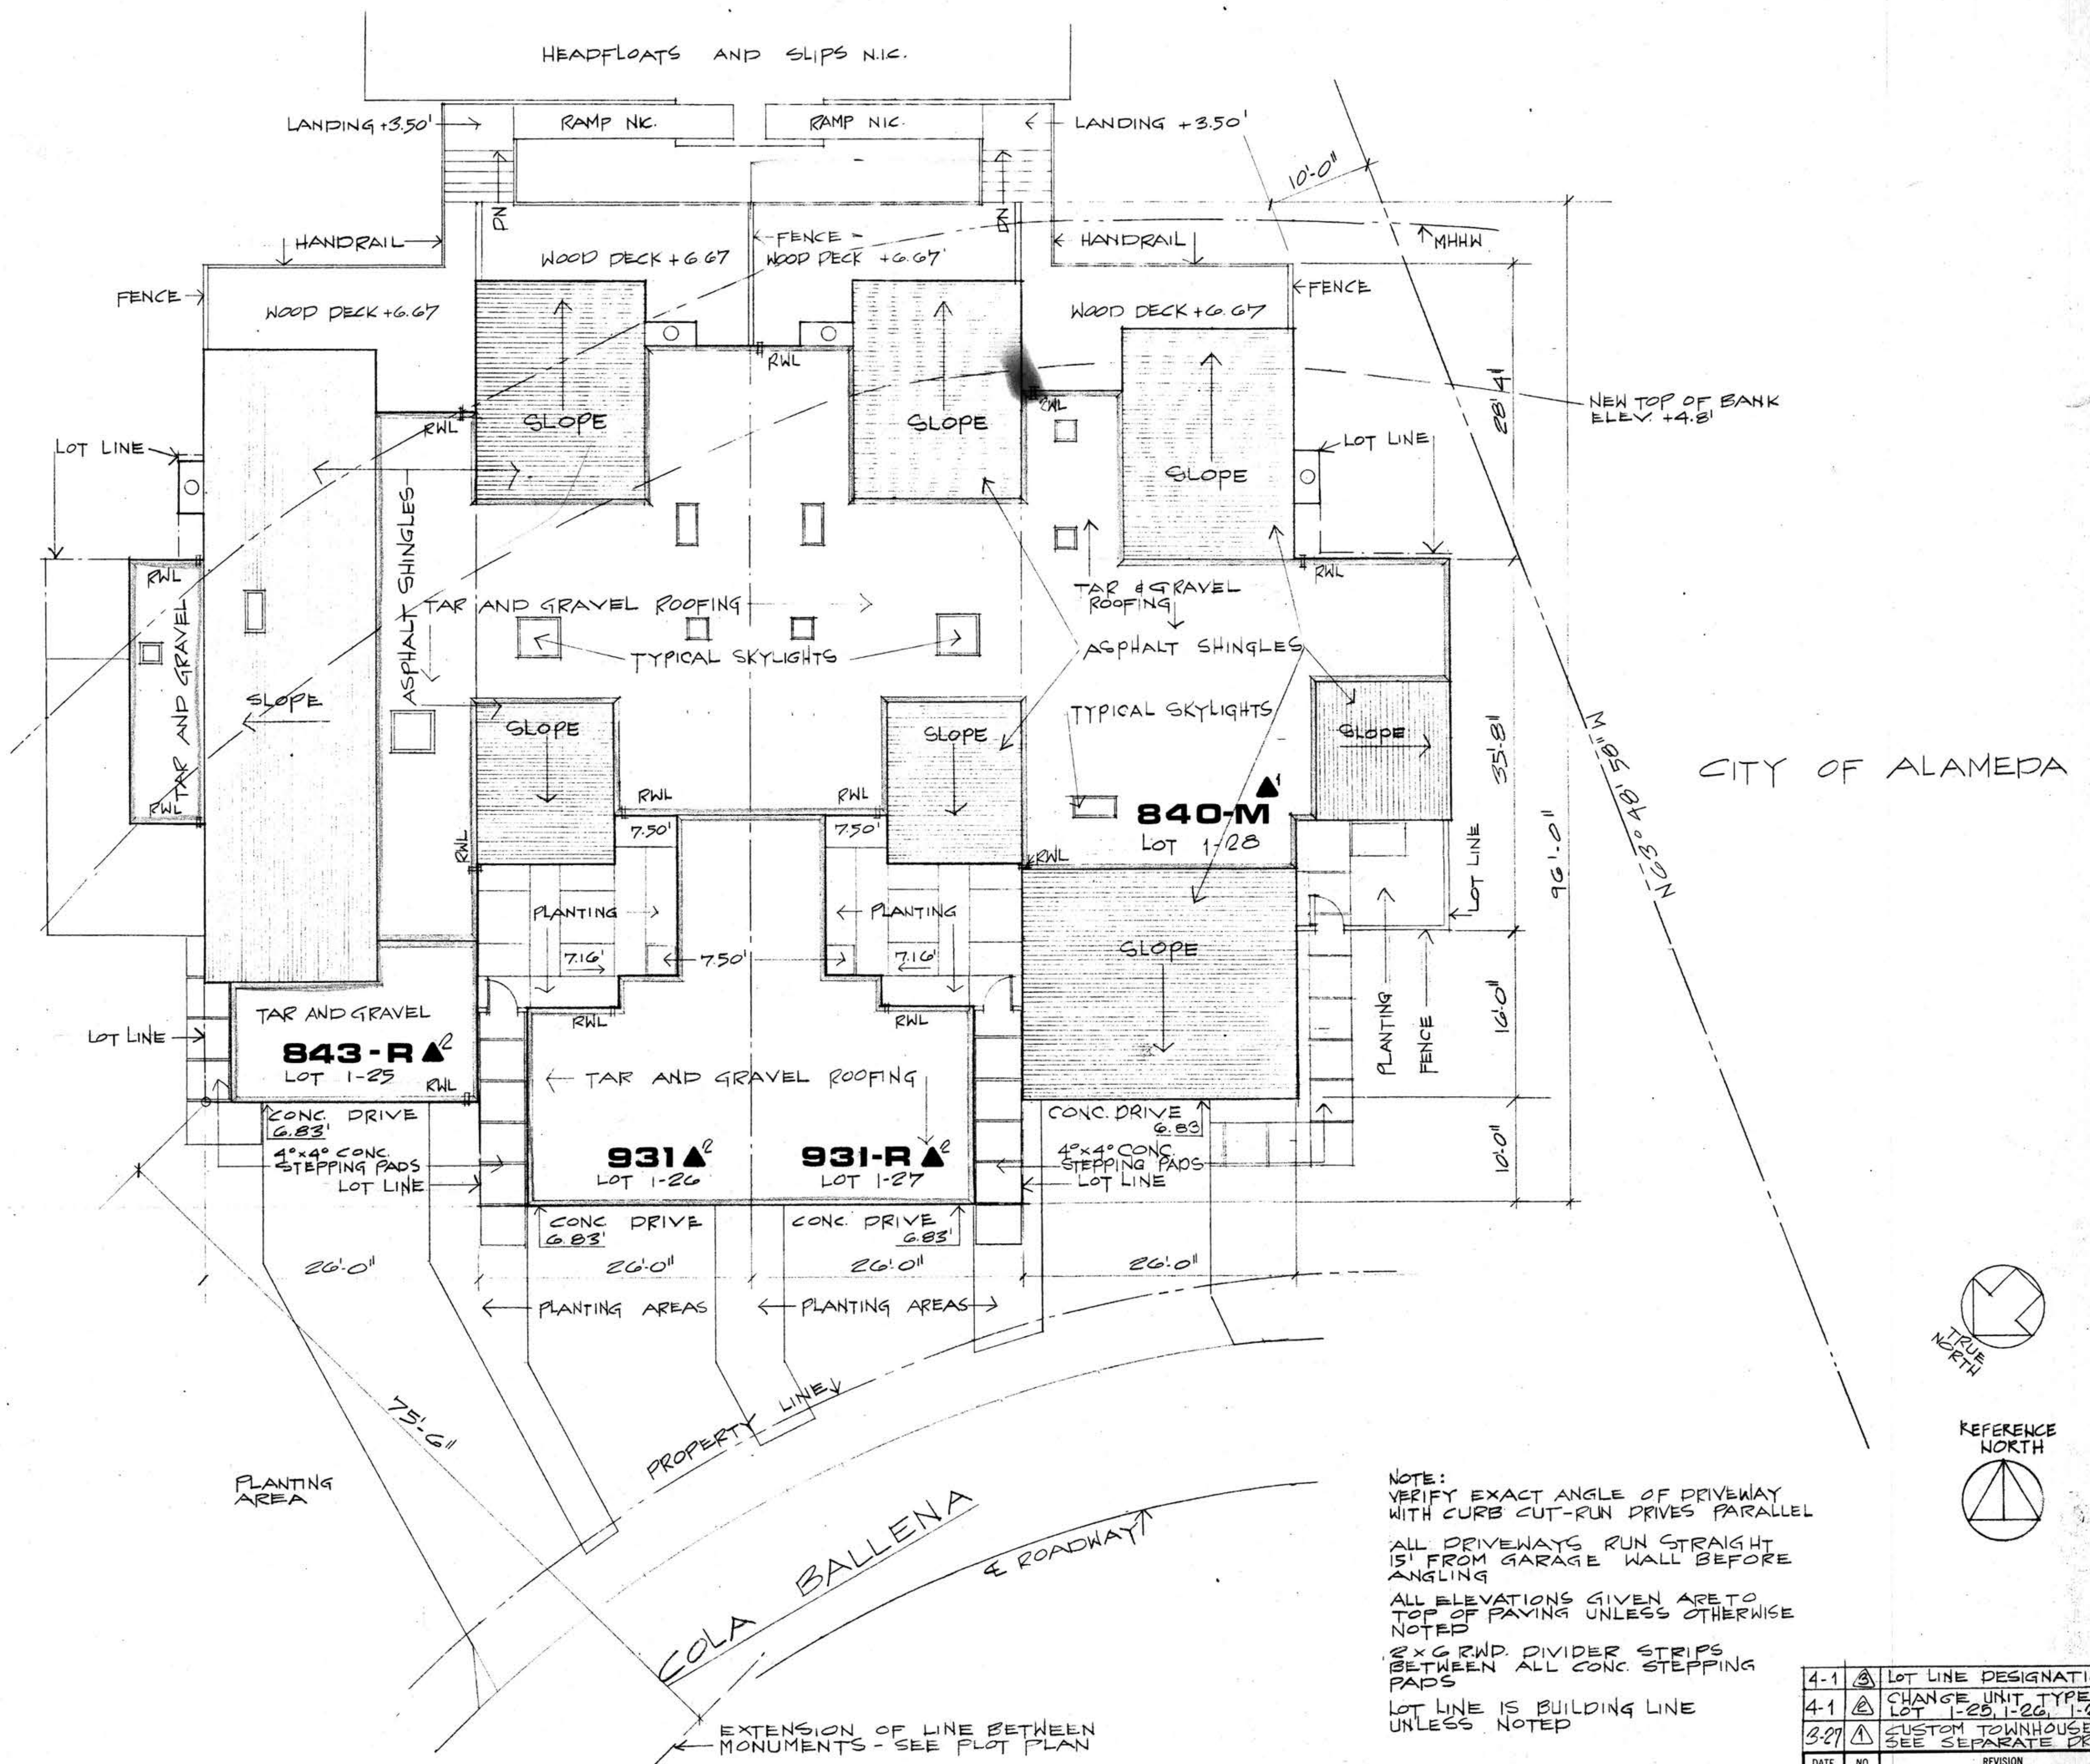

DATE	NO.	REVISION	BY
4-1	1	LOT LINE DESIGNATION	
4-1	1	CHANGE UNIT TYPE LOT 1-25, 1-26, 1-27	
3-27	1	CUSTOM TOWNHOUSES 1-28 SEE SEPARATE DRAWINGS	

JOB NO.
6802
DATE
2-17-69

BALLENA BAY TOWNHOUSES
ALAMEDA CALIFORNIA

FISHER • FRIEDMAN • ASSOCIATES • A.I.A.
ARCHITECTS AND PLANNING CONSULTANTS
2012 T. STREET • SUITE 100 • SAN FRANCISCO, CALIF. 94109
242 CALIFORNIA STREET • SAN FRANCISCO • CALIFORNIA

SITE PLAN
1-25 THRU 1-28 1/8" = 1'-0"

SHEET
2