


SCHEDULE OF DRAWINGS

1	PLOT PLAN	
2	SITE PLAN SCHEDULE OF DRAWINGS	
3	FOUNDATION PLAN	
4	FOUNDATION DETAILS	
5	FLOOR PLANS	830, 831, 843
6	ELEVATIONS	830, 831, 843
7	SECTIONS AND ELEVATION	830, 831, 843
8	INTERIOR ELEVATIONS & SCHEDULE	830, 831, 843
9	DETAILS	
10	DETAILS	
11	FRAMING DETAILS	
12	FRAMING DETAILS	
13	FRAMING PLANS	830, 831, 843
14	LANDING PLAN	

**R** REVERSE READING DRAWINGS

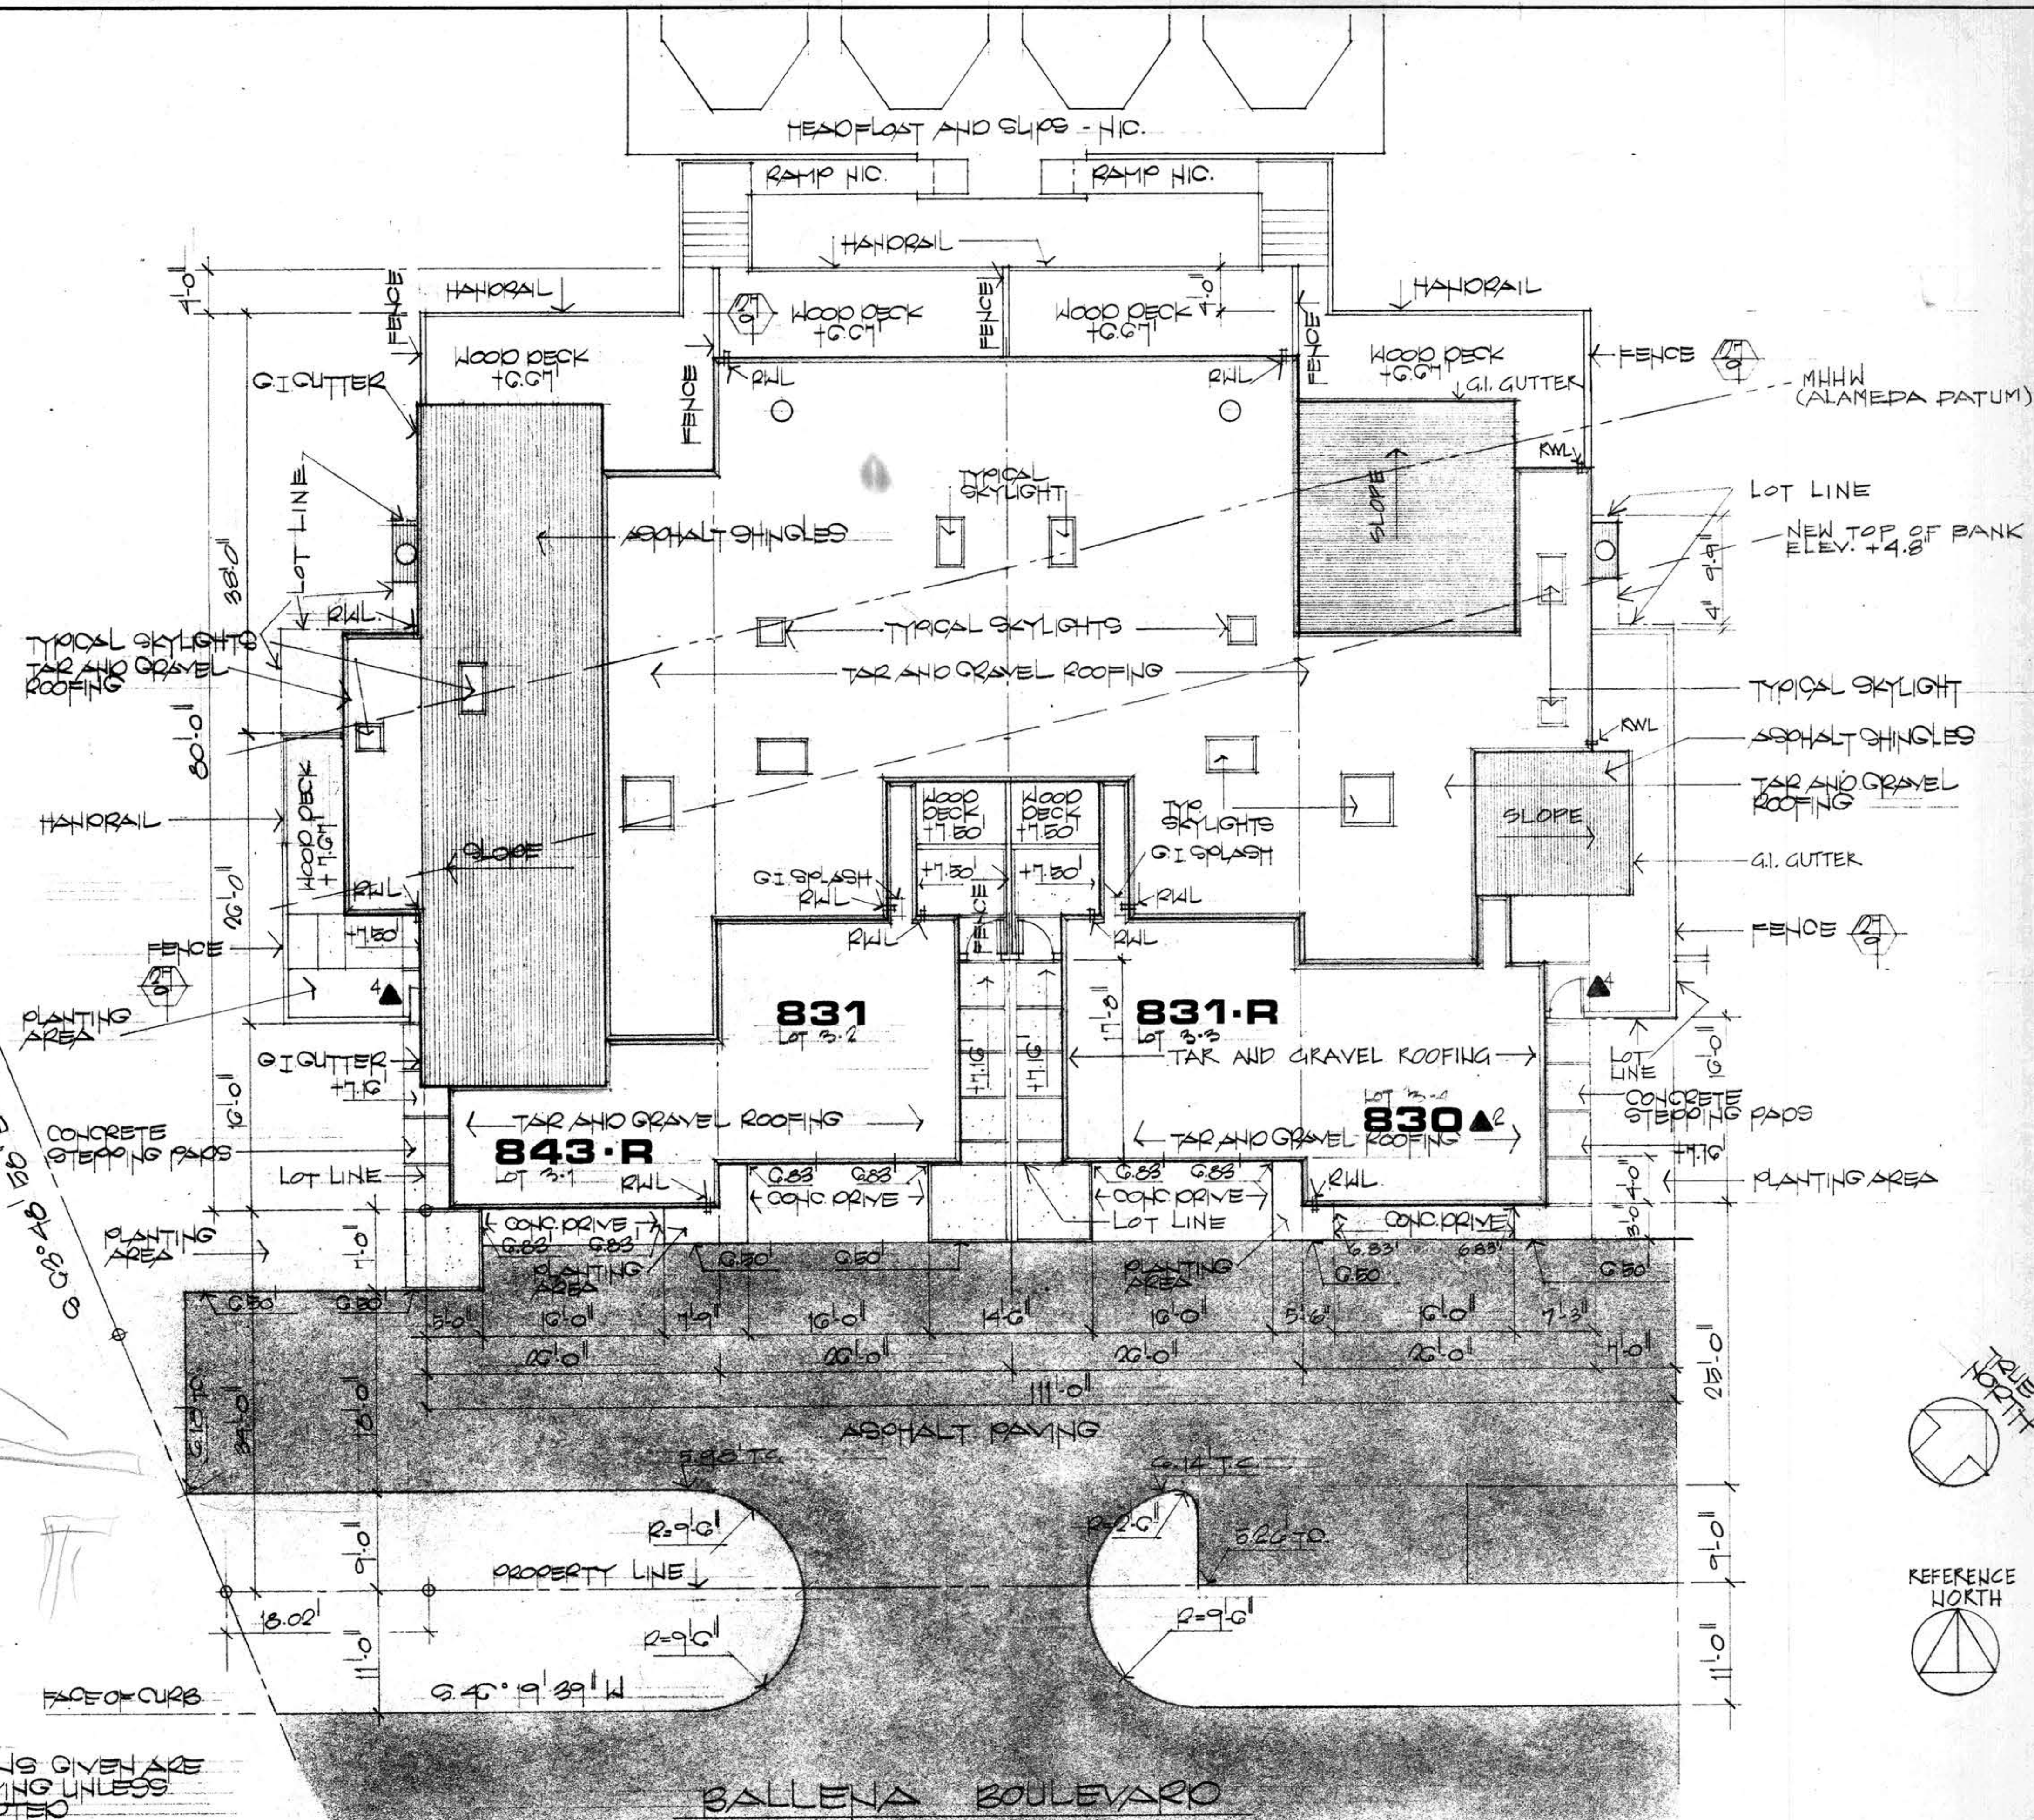

NOTE  
 - ALL ELEVATIONS GIVEN ARE TO TOP OF PAVING UNLESS OTHERWISE NOTED  
 - 2x6 REDWOOD DIVIDER STRIPS BETWEEN CONCRETE STEPPING STONES  
 - LOT LINE IS BUILDING LINE UNLESS NOTED

4-22	Δ	CHANGE GATE SWING 830, 843	
3-27	Δ	LOT LINE DESIGNATION	EH
3-14	Δ	LOT 3-4 CHANGED TO 030	
1-17	Δ		
DATE	NO.	REVISION	BY

JOB NO.  
G802  
DATE  
2-17-69

BALLENA BAY TOWNHOUSES  
ALAMEDA CALIFORNIA

FISHER & FRIEDMAN ASSOCIATES A.I.A.  
 ARCHITECTS AND PLANNING CONSULTANTS  
 242 CALIFORNIA STREET, SAN FRANCISCO, CALIFORNIA

SITE PLAN  
 3-1 THRU 3-4  
 8" = 1'-0"

SHEET

2