



SCHEDULE OF DRAWINGS	
1	LOT PLAN
2	SITE PLAN, SCHEDULE OF DRAWINGS
3	FOUNDATION PLAN
4	FOUNDATION DETAILS
5	FLOOR PLANS 830, 831, 840
6	ELEVATIONS 830, 831, 840
7	SECTIONS AND ELEVATIONS 830, 831, 840
8	INTERIOR ELEVATIONS, SCHEDULES 830, 831, 840
9	DETAILS
10	DETAILS
11	FRAMING DETAILS
12	FRAMING DETAILS
13	FRAMING PLANS 830, 831, 840
14	LANDING PLAN
R REVERSE READING DRAWINGS	

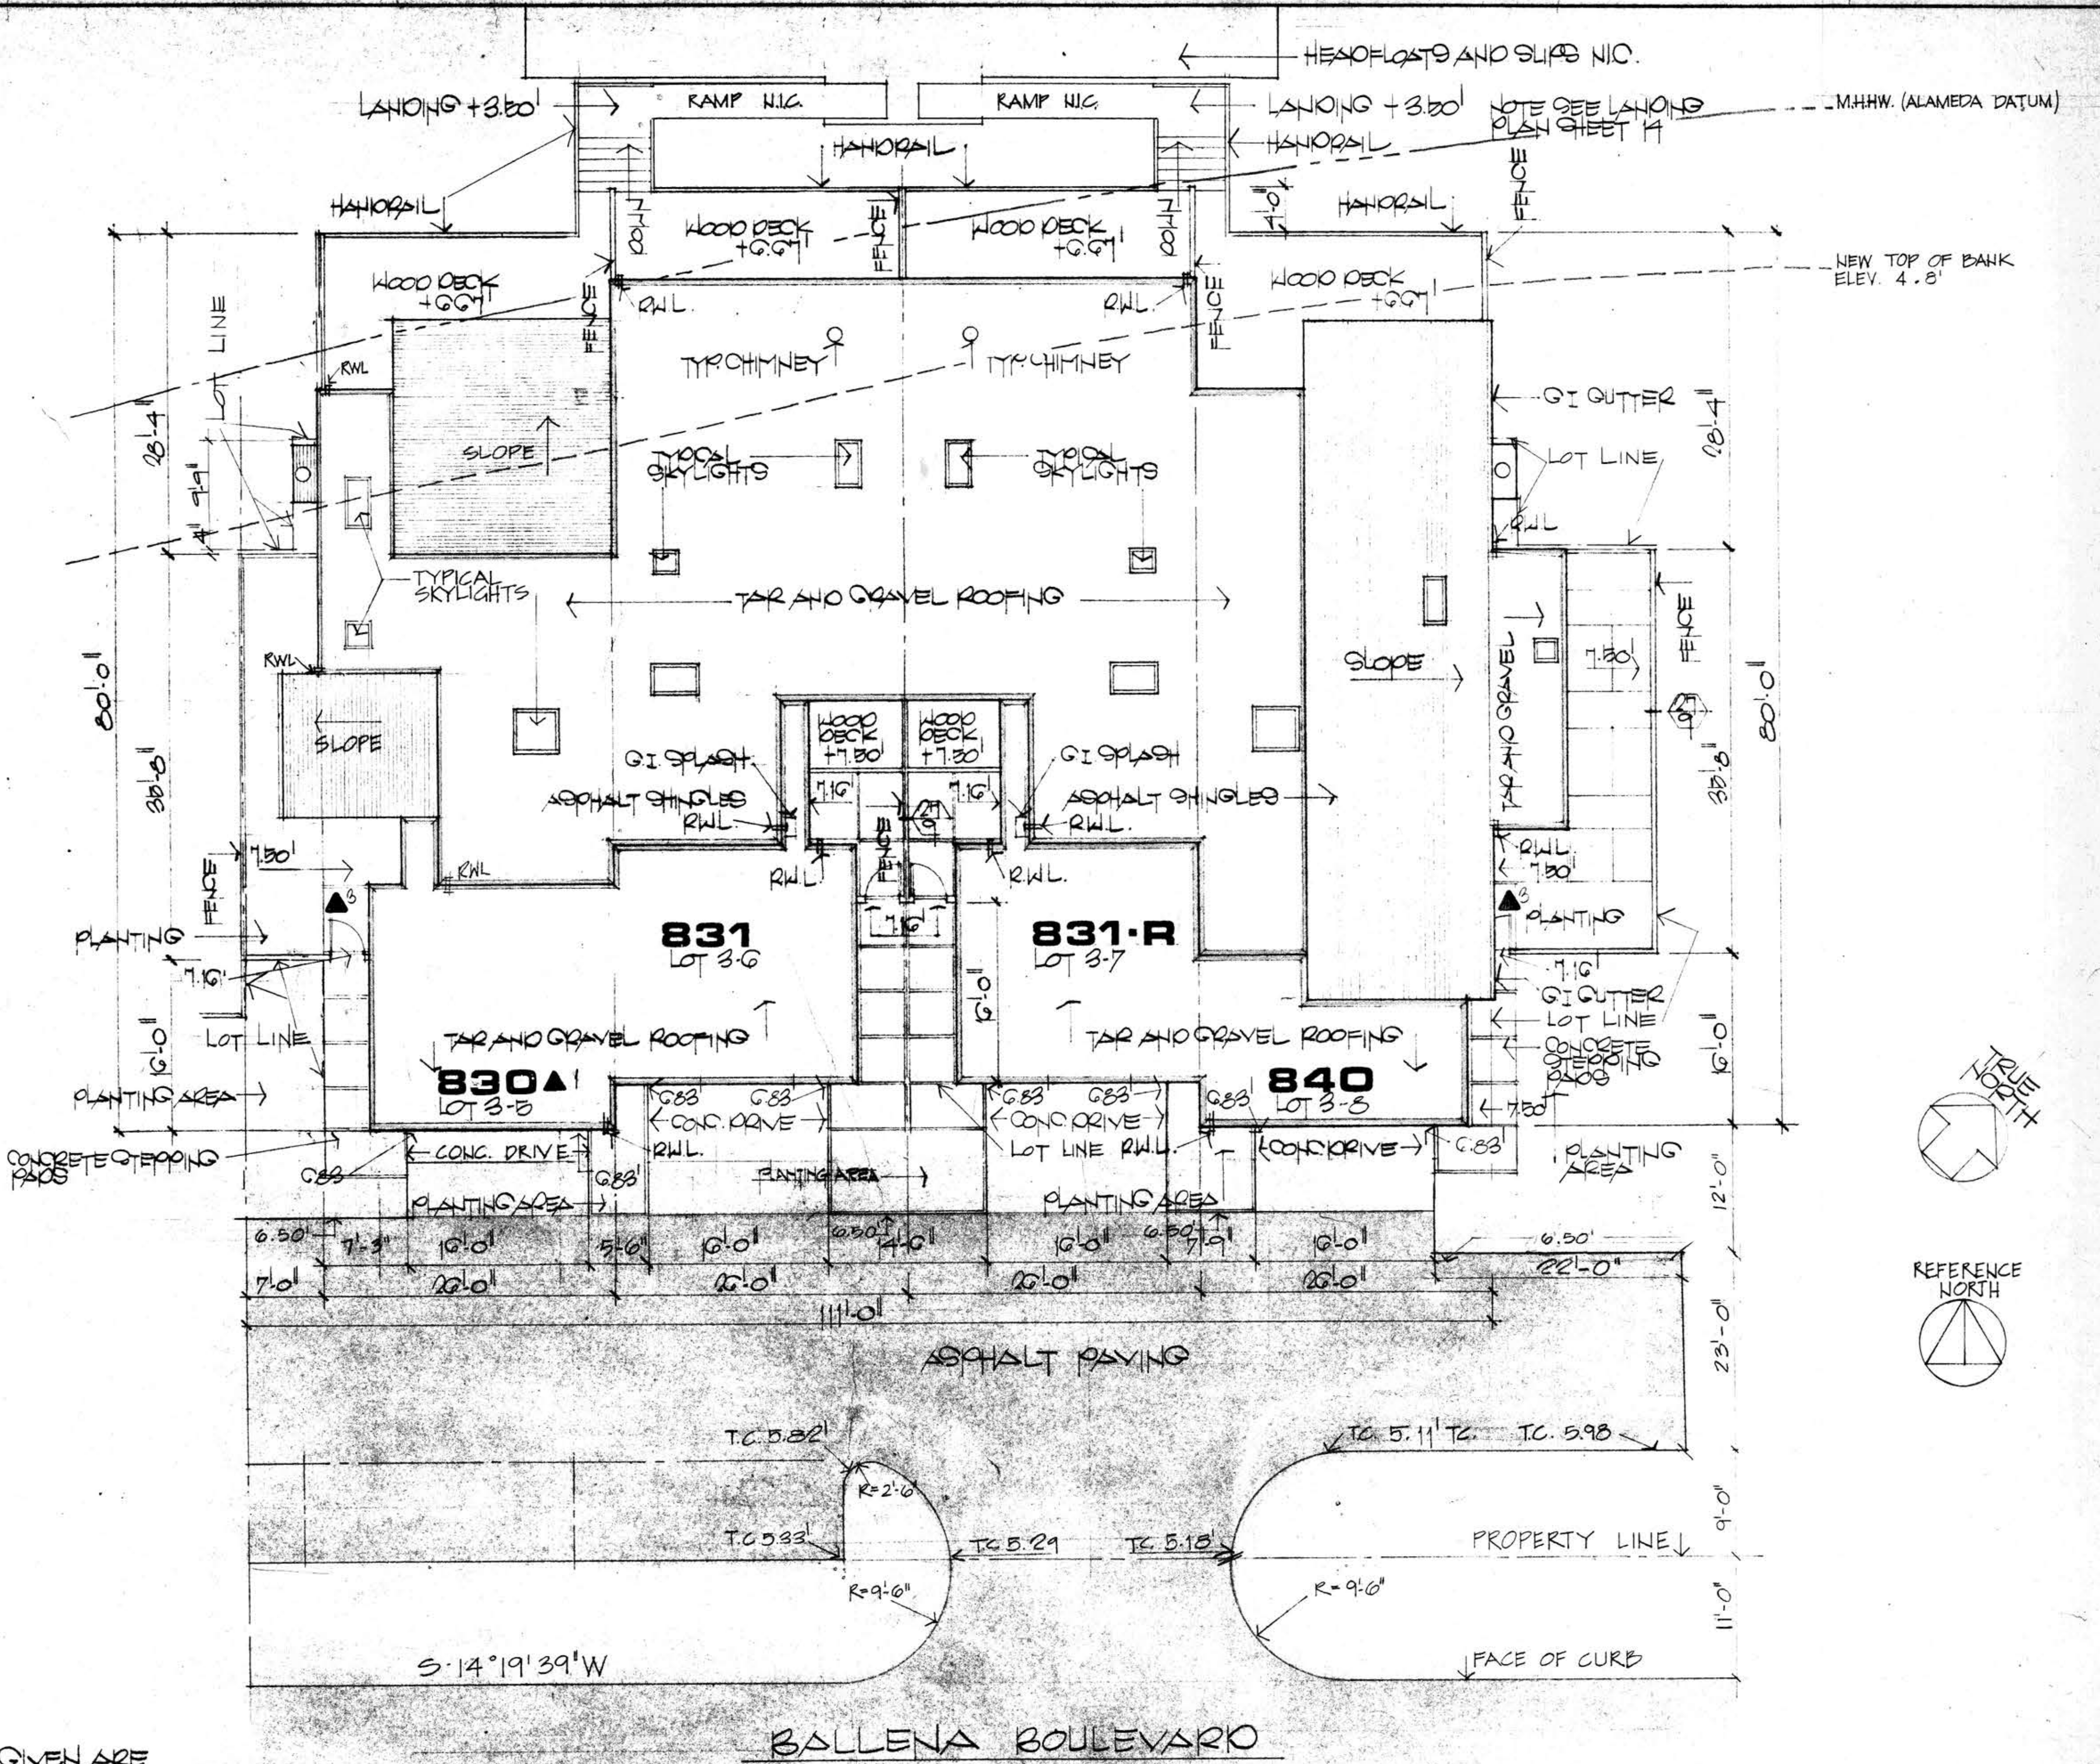

NOTE:
 - ALL ELEVATIONS GIVEN ARE TO TOP OF PAVING UNLESS OTHERWISE NOTED
 - 2x6 REDWOOD DIMMER STRIPS BETWEEN CONCRETE STEPPING STONES
 - LOT LINE IS BUILDING LINE UNLESS NOTED

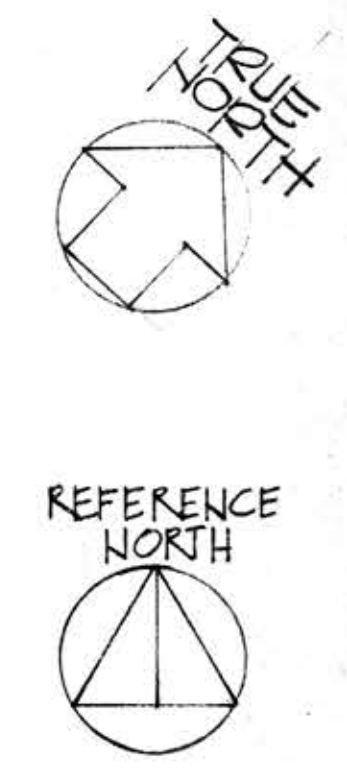

DATE	NO.	REVISION	BY
4-22	1	CHANGE GATE SWING 830, 840	
3-27	2	LOT LINE DESIGNATION	EH
3-14	3	LOT 3-5 CHANGE TO 830	

JOB NO.
G802
DATE
2-17-69

BALLENA BAY TOWNHOUSES
ALAMEDA CALIFORNIA

FINNER & STEWART & ASSOCIATES, A.P.A.
ARCHITECTS AND PLANNING CONSULTANTS
200 RAY & SERRANO AVENUE, SUITE 200
SAN FRANCISCO, CALIFORNIA 94102

SITE PLAN
3-5 THRU 3-8
1/8" = 1'-0"

SHEET
2