


SCHEDULE OF DRAWINGS		
1	PLOT PLAN	
2	SITE PLAN, SCHEDULE OF DRAWINGS	
3	FOUNDATION PLAN	
4	FOUNDATION DETAILS	
5	FLOOR PLANS	831, 840, 931, 941
6	ELEVATIONS	831, 840, 931, 941
7	SECTIONS AND ELEVATIONS	831, 840, 931, 941
8	INTERIOR ELEVATIONS, SCHEDULES	831, 840, 931, 941
9	DETAILS	
10	DETAILS	
11	FRAMING DETAILS	
12	FRAMING DETAILS	
13	FRAMING PLANS	831, 840, 931, 941
14	LANDING PLAN	

**R** REVERSE READING DRAWINGS

114  
96  
210

NOTE:  
- ALL ELEVATIONS GIVEN ARE TO TOP OF PAVING UNLESS OTHERWISE NOTED  
- 2x6 REDWOOD DIVIDER STRIPS BETWEEN CONCRETE STEPPING STONES  
- DRIVEWAY LAYOUT AS PER 1/4" UNIT PLAN.

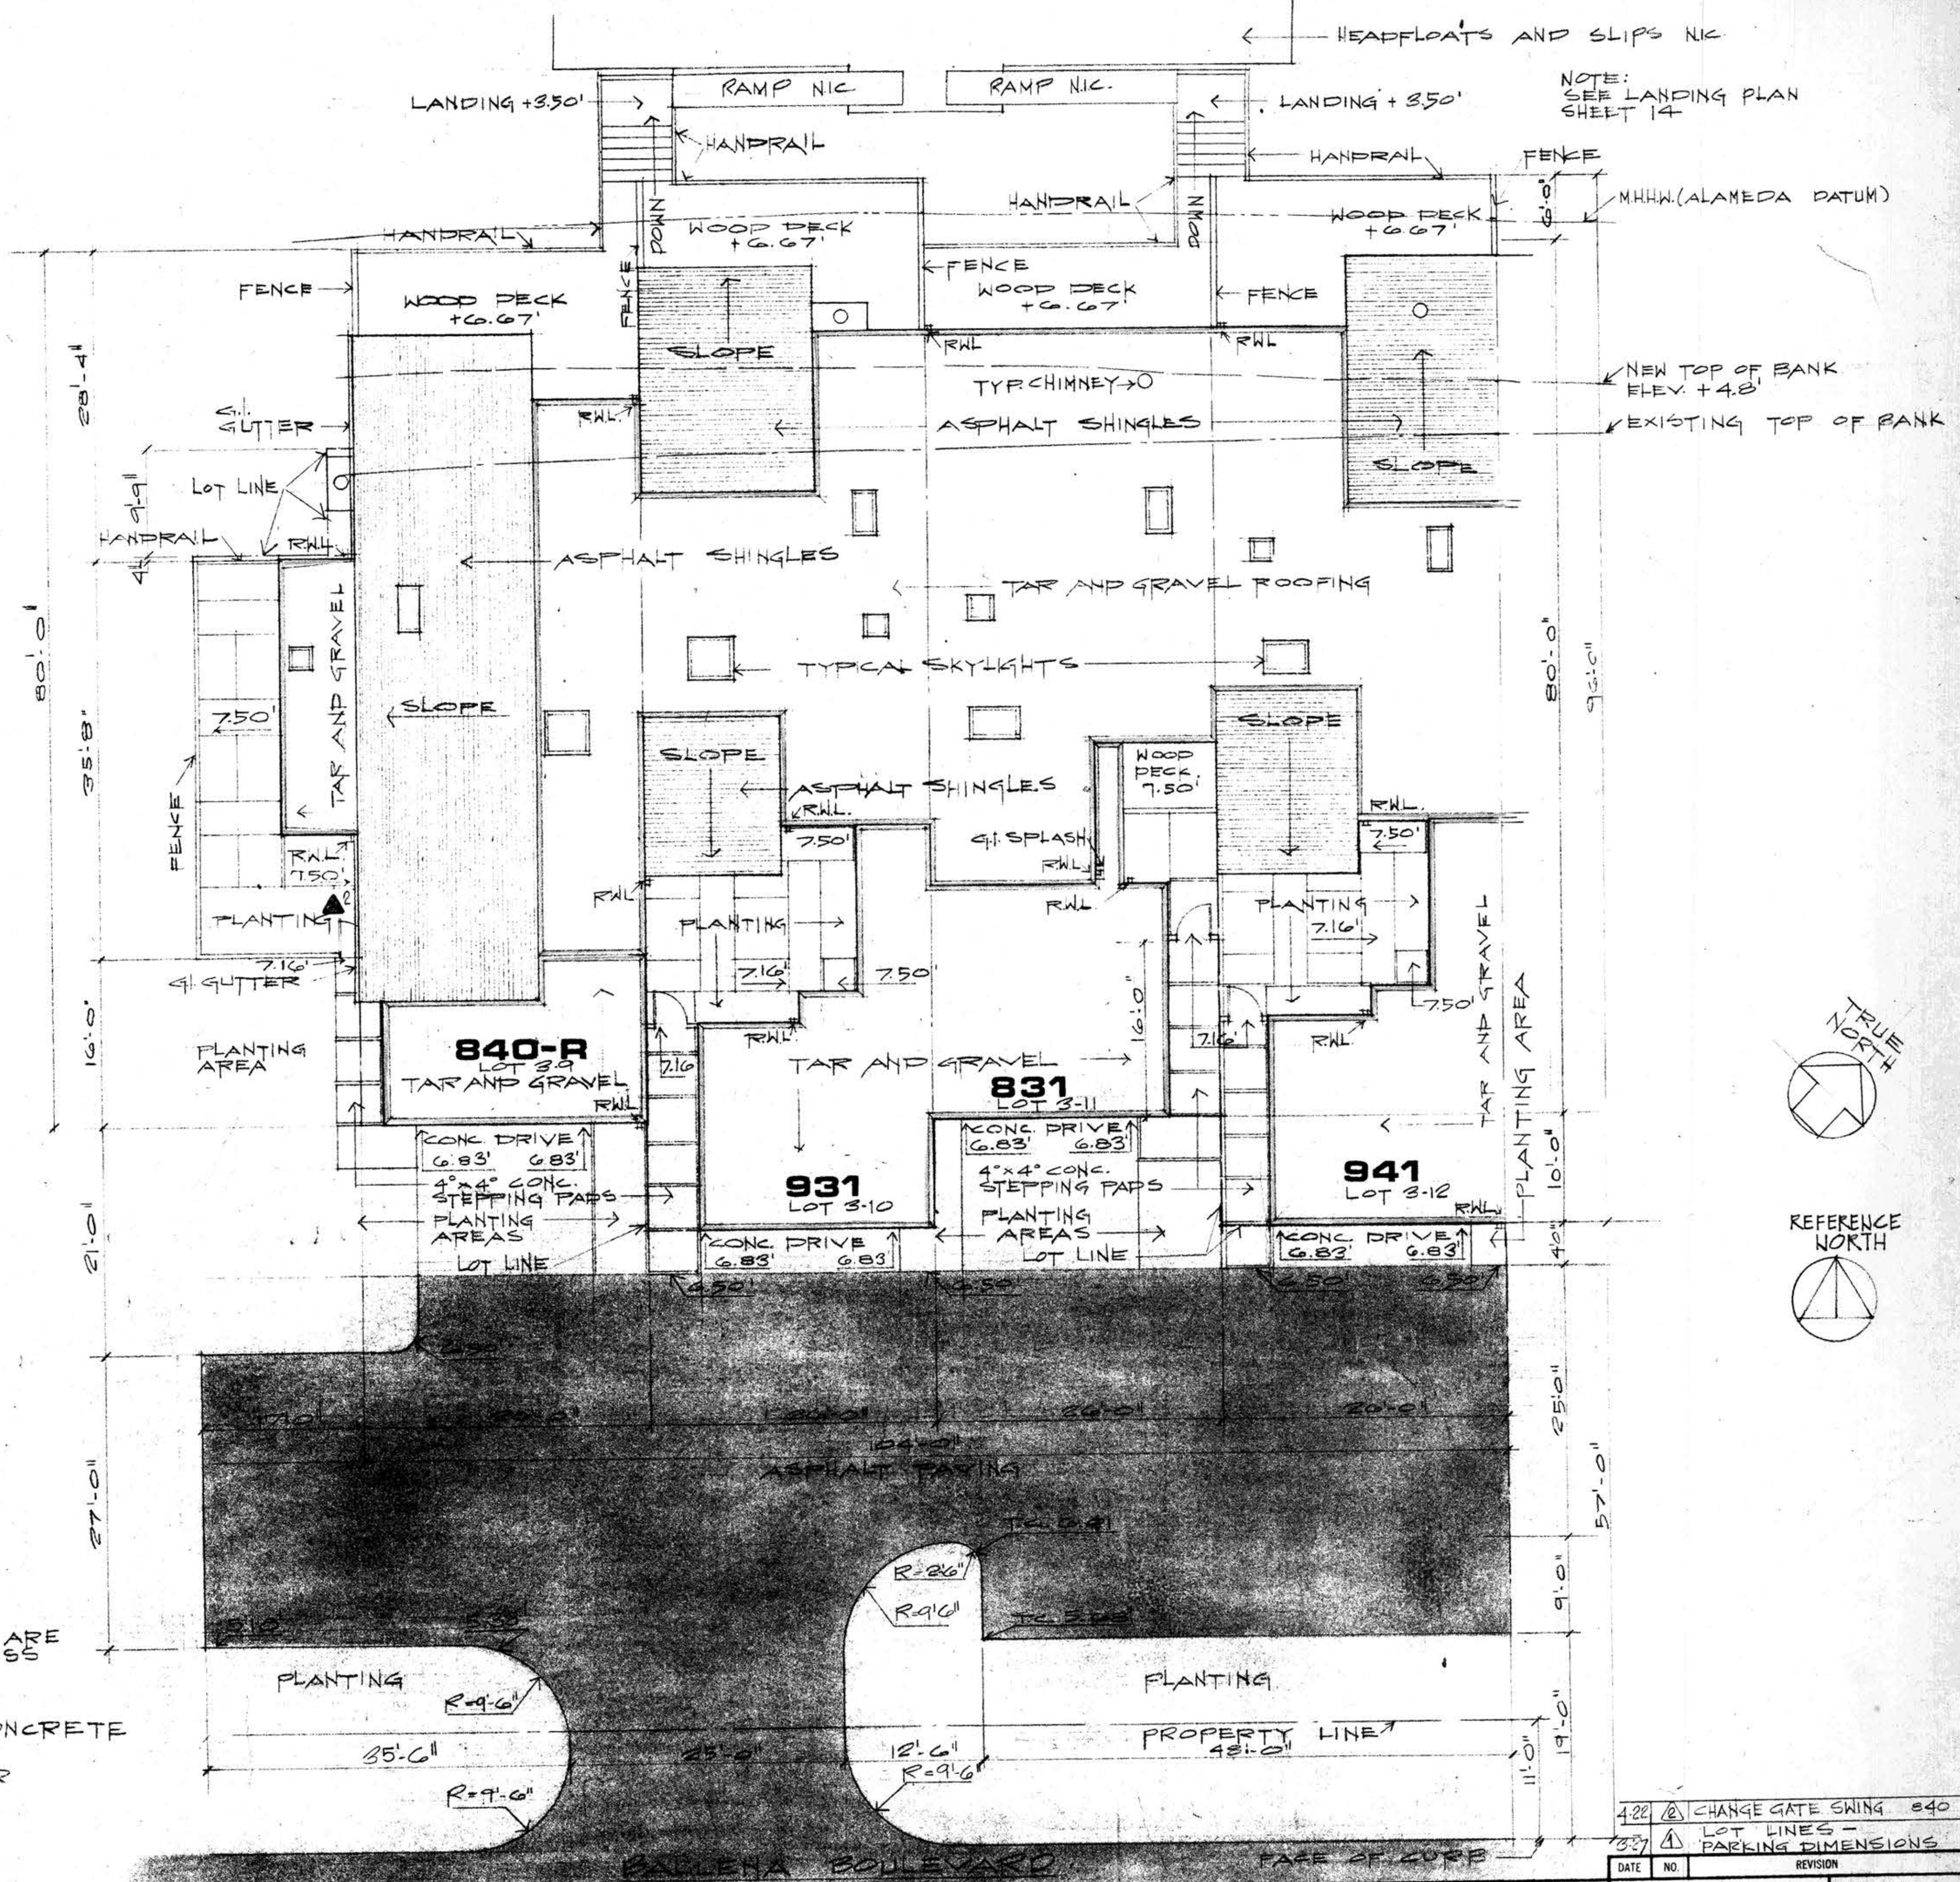

NOTE: SEE LANDING PLAN SHEET 14

DATE	NO.	REVISION	BY
4-22	2	CHANGE GATE SWING 840	
3-27	1	LOT LINES - PARKING DIMENSIONS	

JOB NO.  
6802  
DATE  
1-17-69

**BALLENA BAY TOWNHOUSES**  
ALAMEDA CALIFORNIA

FISHER & FRIEDMAN & ASSOCIATES & A.I.A.  
ARCHITECTS AND PLANNING CONSULTANTS  
ROBERT J. GERING A.I.A. & ASSOCIATES  
242 CALIFORNIA STREET & SAN FRANCISCO, CA

**SITE PLAN**  
3-9 THRU 3-12 1/8" = 1'-0"

SHEET  
**2**