


SCHEDULE OF DRAWINGS	
1	PLOT PLAN
2	SITE PLAN, SCHEDULE OF DRAWINGS
3	FOUNDATION PLAN
4	FOUNDATION DETAILS
5	FLOOR PLANS 831, 840, 931, 941
6	ELEVATIONS 831, 840, 931, 941
7	SECTIONS AND ELEVATION 831, 840, 931, 941
8	INTERIOR ELEVATIONS AND SCHEDULES 831, 840, 931, 941
9	DETAILS
10	DETAILS
11	FRAMING DETAILS
12	FRAMING DETAILS
13	FRAMING PLANS 831, 840, 931, 941
14	LANDING PLAN
R REVERSE READING DRAWINGS	

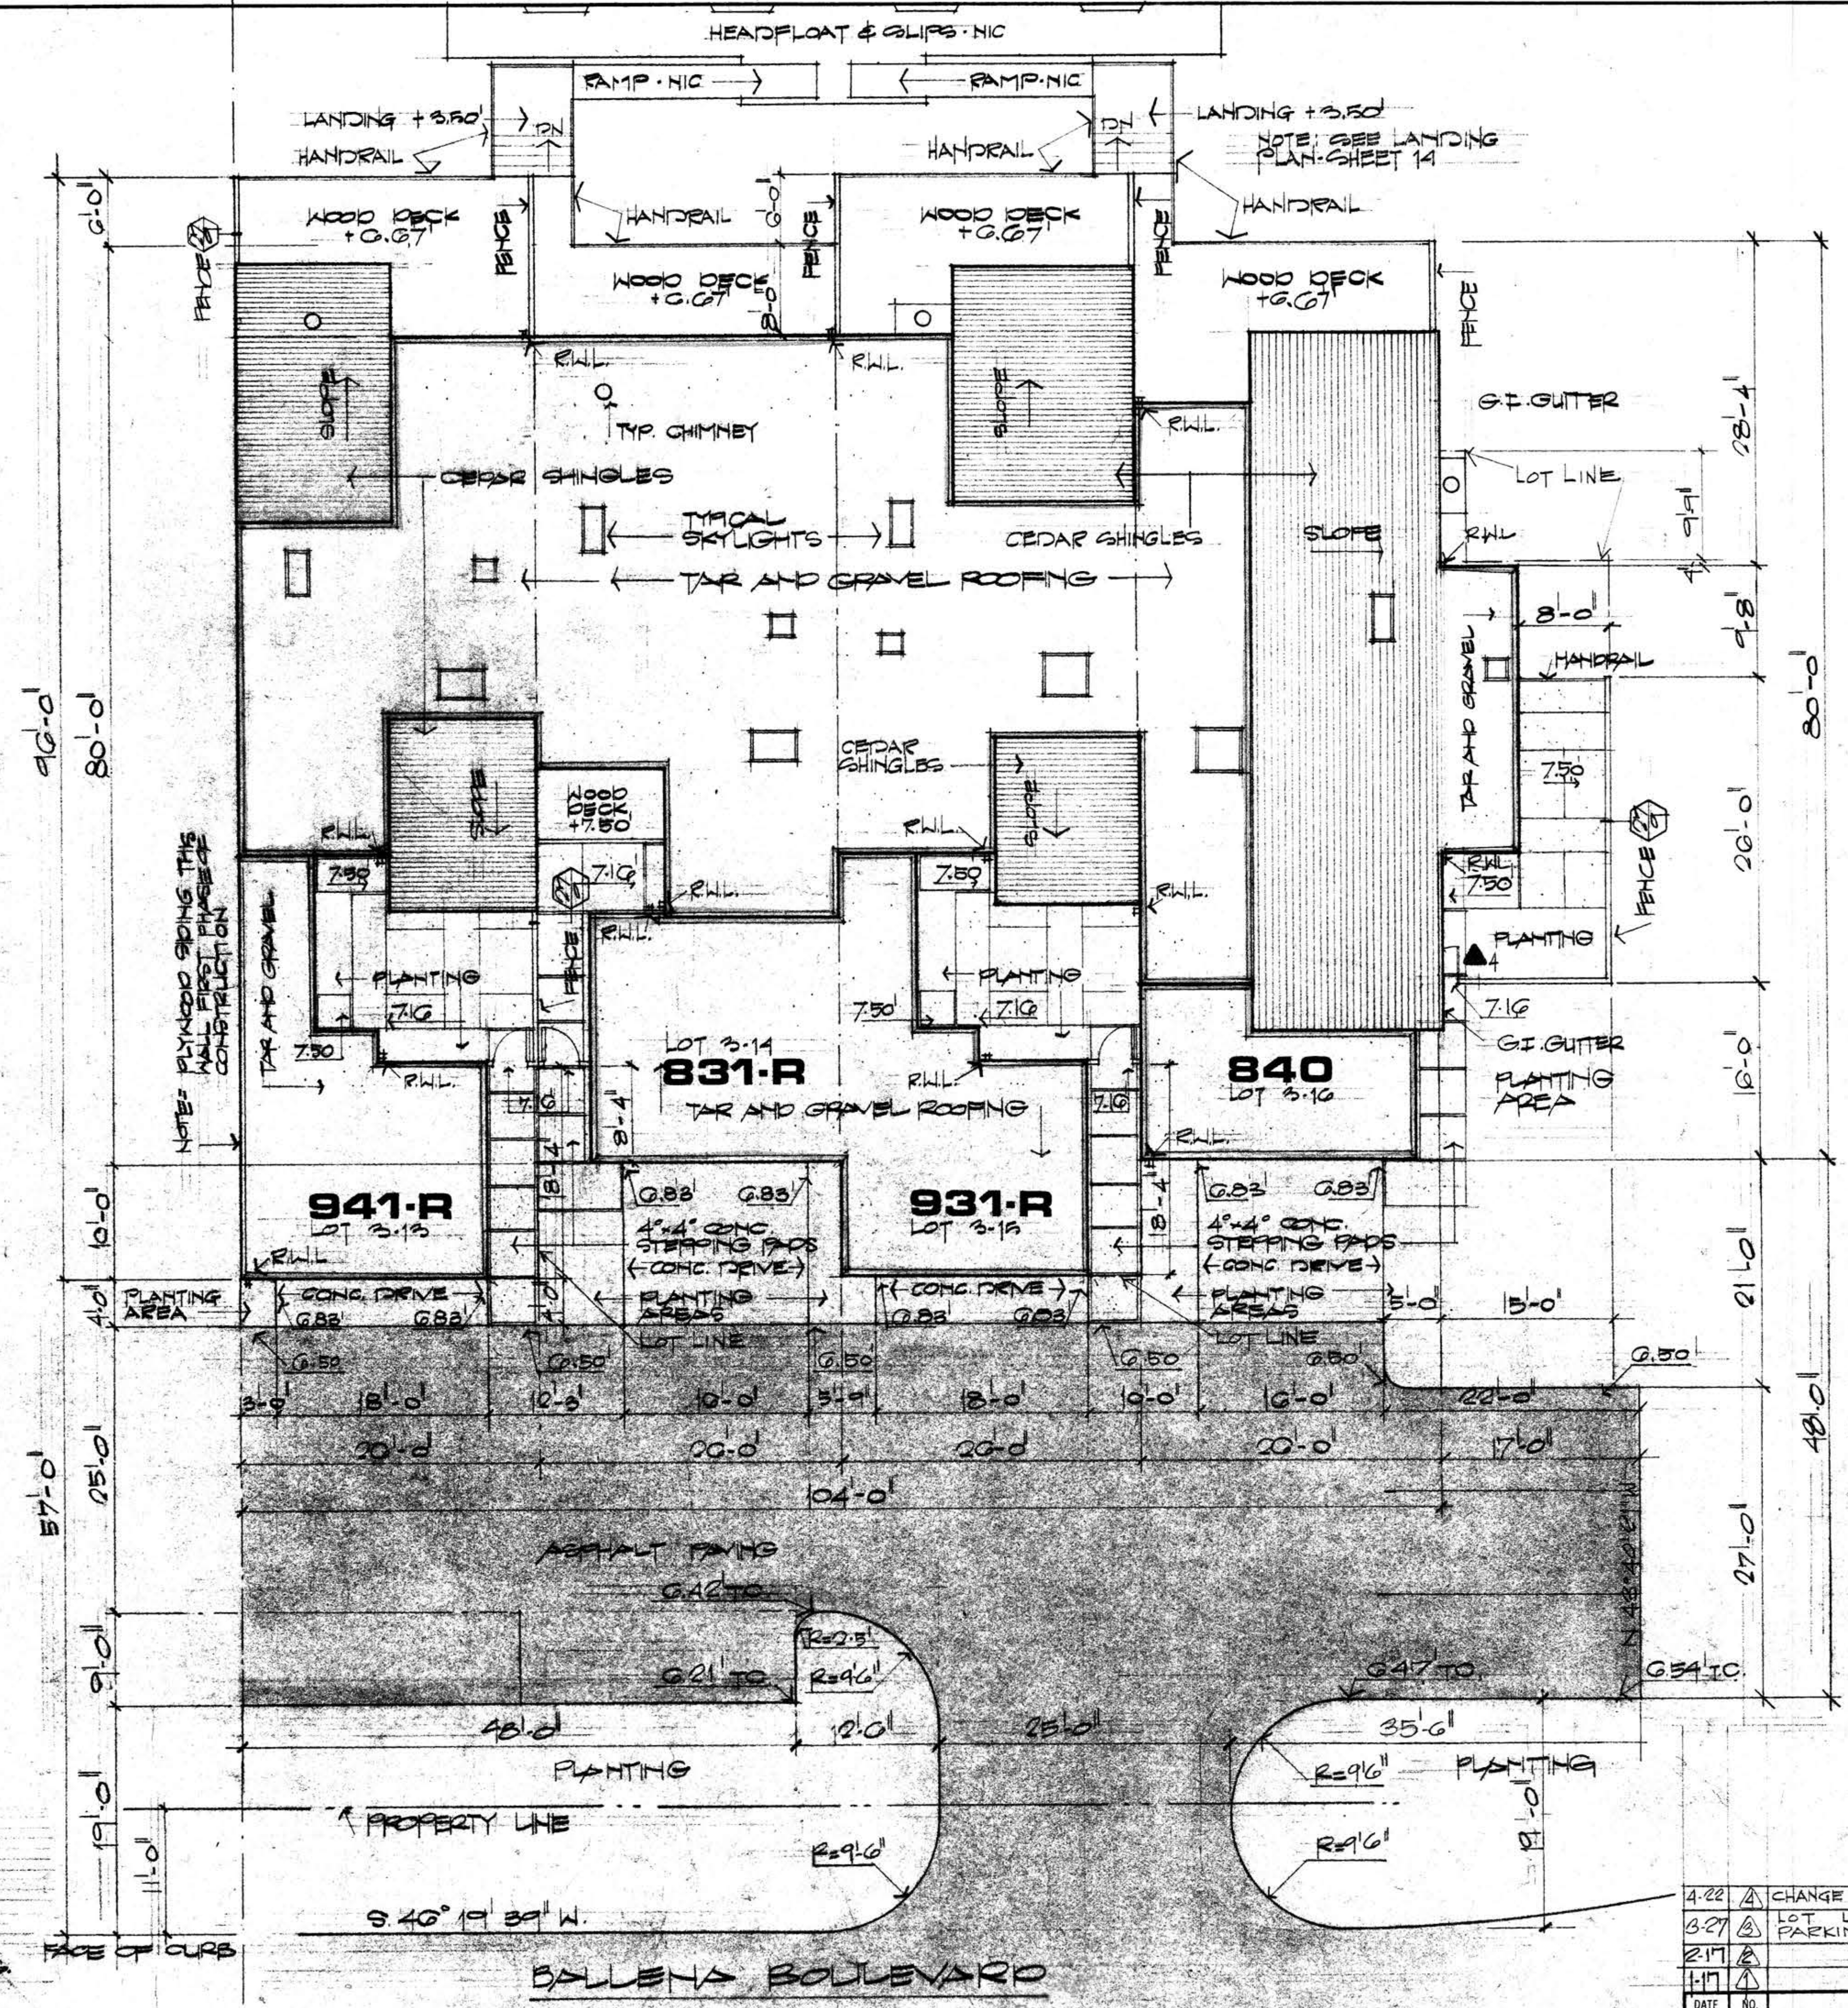

NOTE:
 - ALL ELEVATIONS
 - ALL FINISHES
 - ALL MATERIALS
 - ALL DIMENSIONS
 - ALL NOTES
 - ALL SCHEDULES
 - ALL DETAILS
 - ALL SPECIFICATIONS
 - ALL CONTRACT DOCUMENTS
 - ALL PERMITS
 - ALL REGULATIONS
 - ALL ORDINANCES
 - ALL APPLICABLE LAWS

DATE	NO.	REVISION	BY
4-22	1	CHANGE GATE SWING 840	
3-27	2	LOT LINE PARKING DIMENSIONS	
2-17	3		
1-17	4		

JOB NO.
 8802
 DATE
 11-11-88

BALLENA BAY TOWNHOUSES
 ALAMEDA CALIFORNIA

FISHER • FRIEDMAN • ASSOCIATES • A.L.A.
 ARCHITECTS AND PLANNING CONSULTANTS
 SUZANNE J. GERRING A.L.A. M.A.S.P.
 312 CALIFORNIA STREET • SAN FRANCISCO • CALIFORNIA

SITE PLAN
 3-13 THRU 3-16 1/8" = 1'-0"