


RECEIVED FEB 2 1969

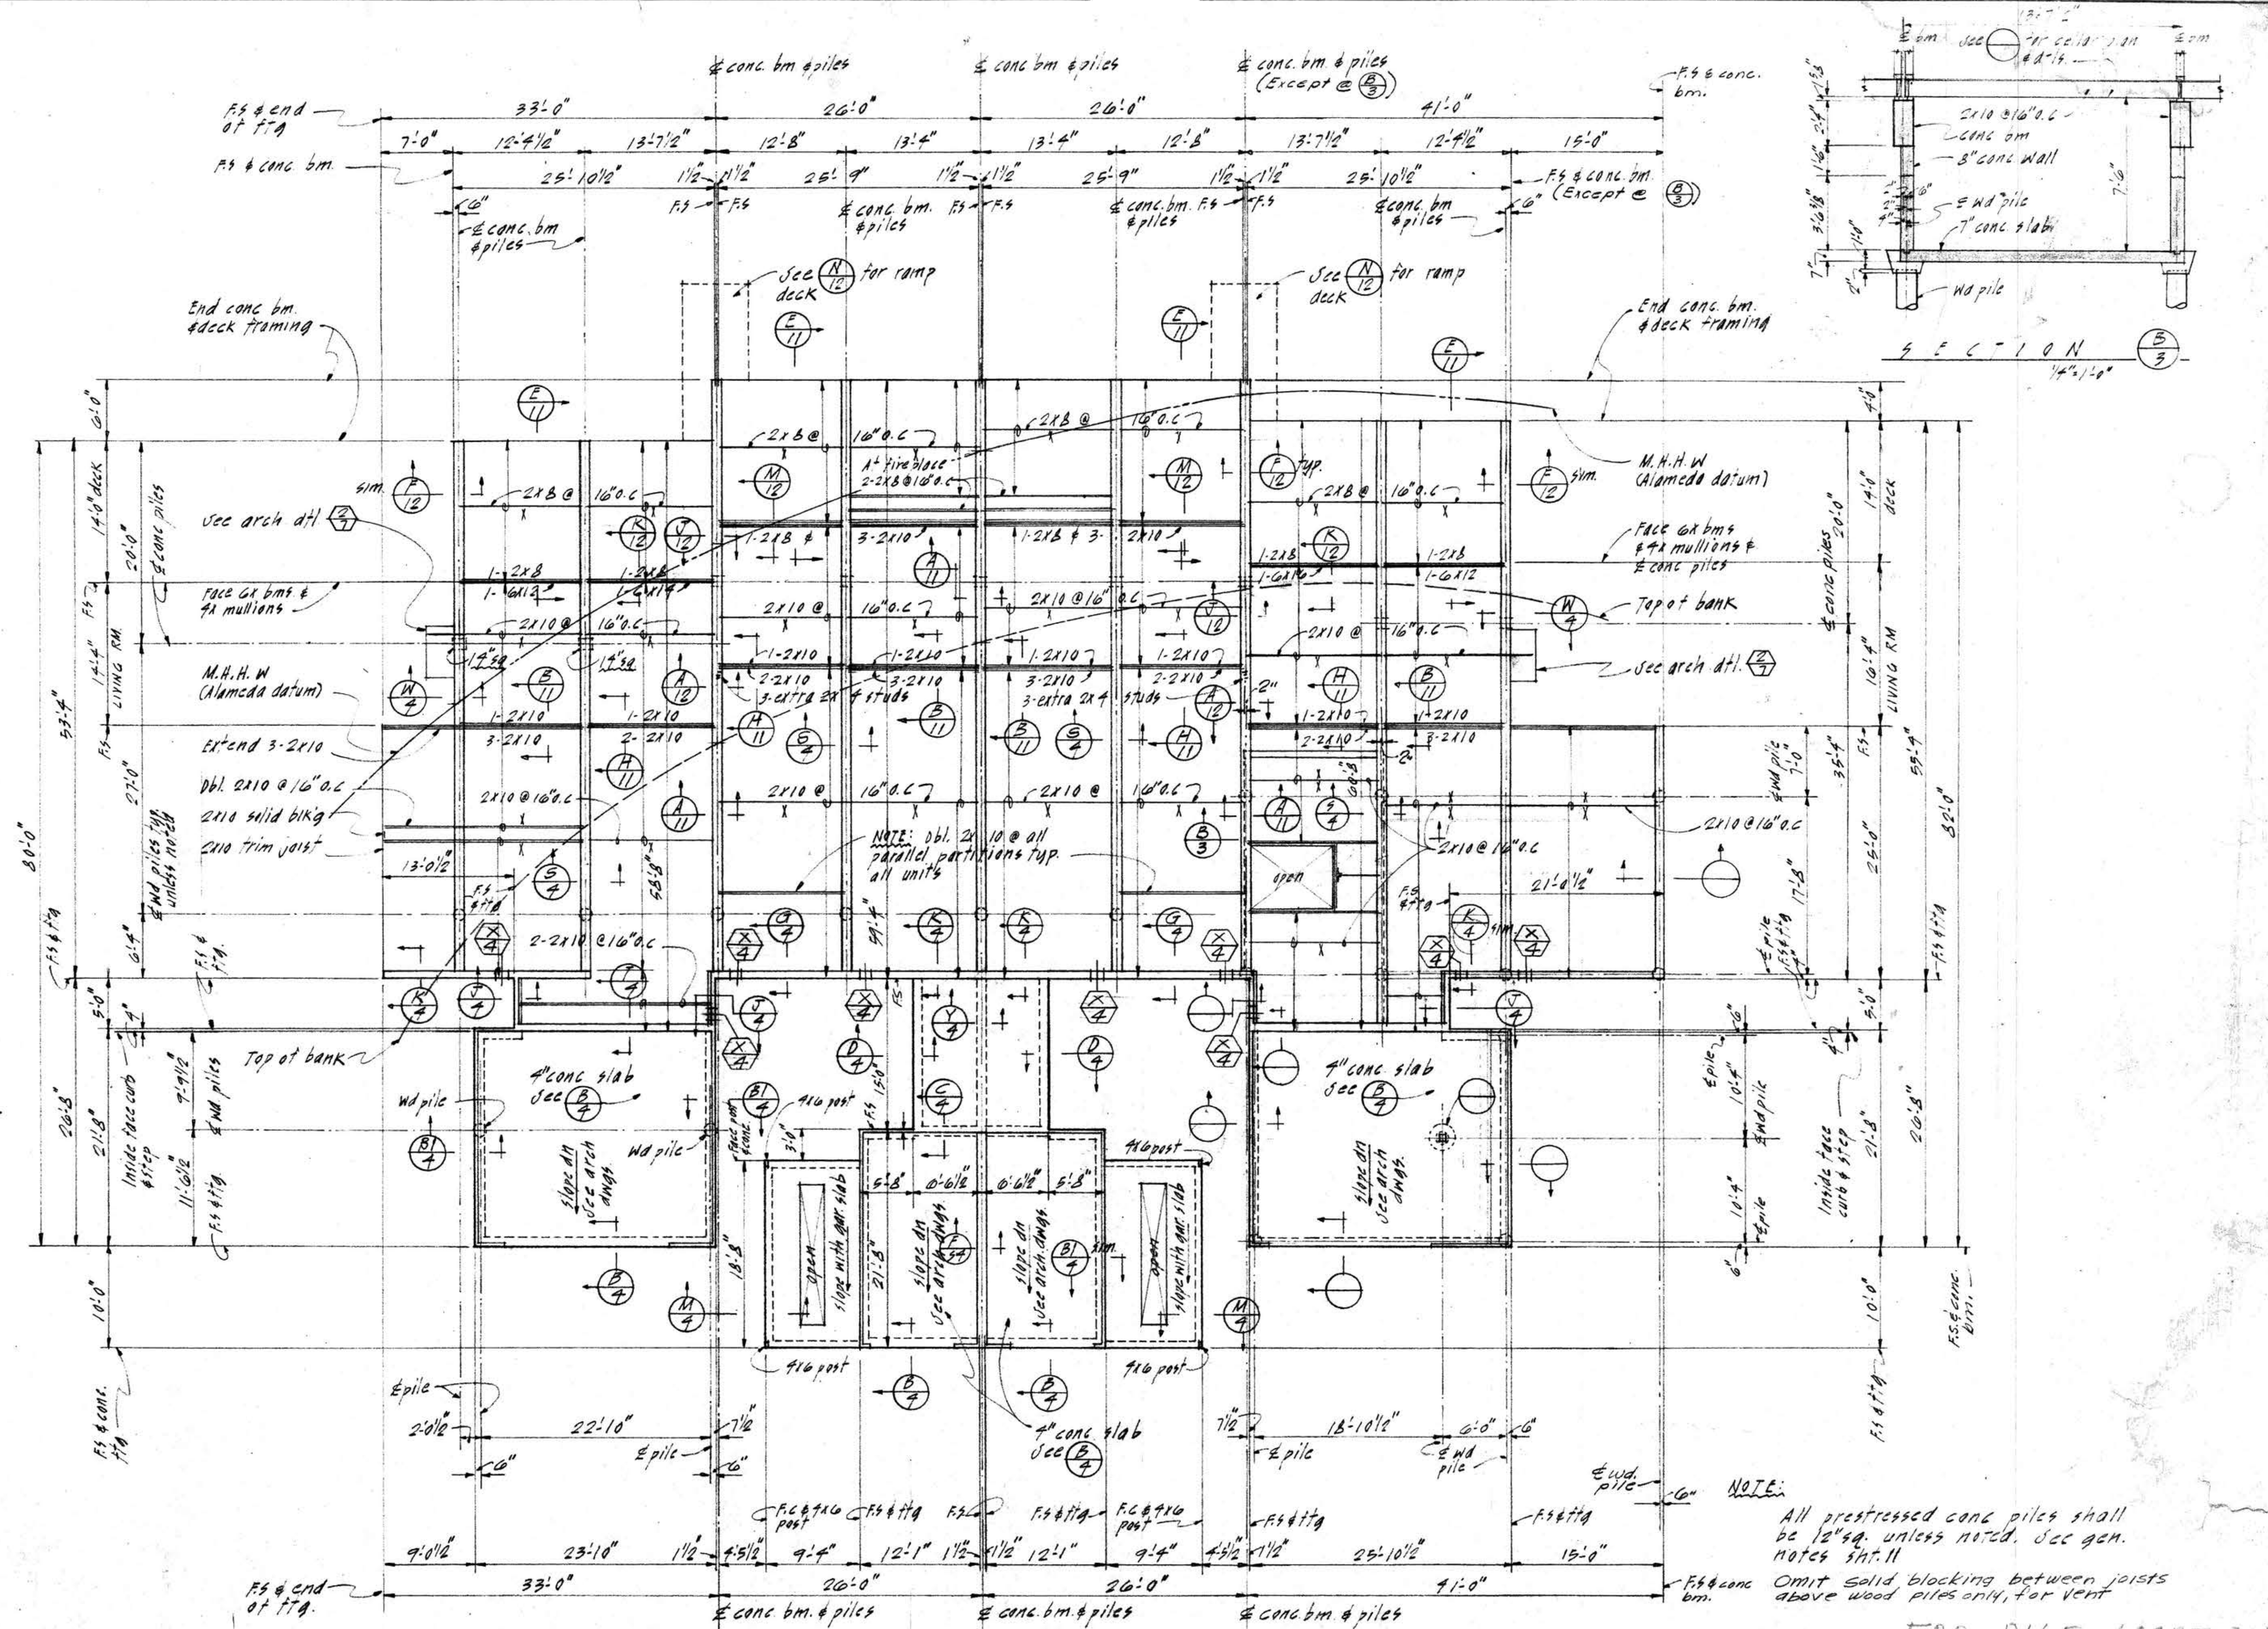

PLAN 840R LOT 25 BLOCK 1 PLAN 941 LOT 26 BLOCK 1 PLAN 941R LOT 27 BLOCK 1 PLAN CUSTOM 9106-2 LOT 28 BLOCK 1

NOTE: All prestressed conc piles shall be 12" sq, unless noted. See gen. notes sht. 11
Omit solid blocking between joists above wood piles only, for vent

FOR PILE LOCATION ONLY