


RECEIVED 12-10-69

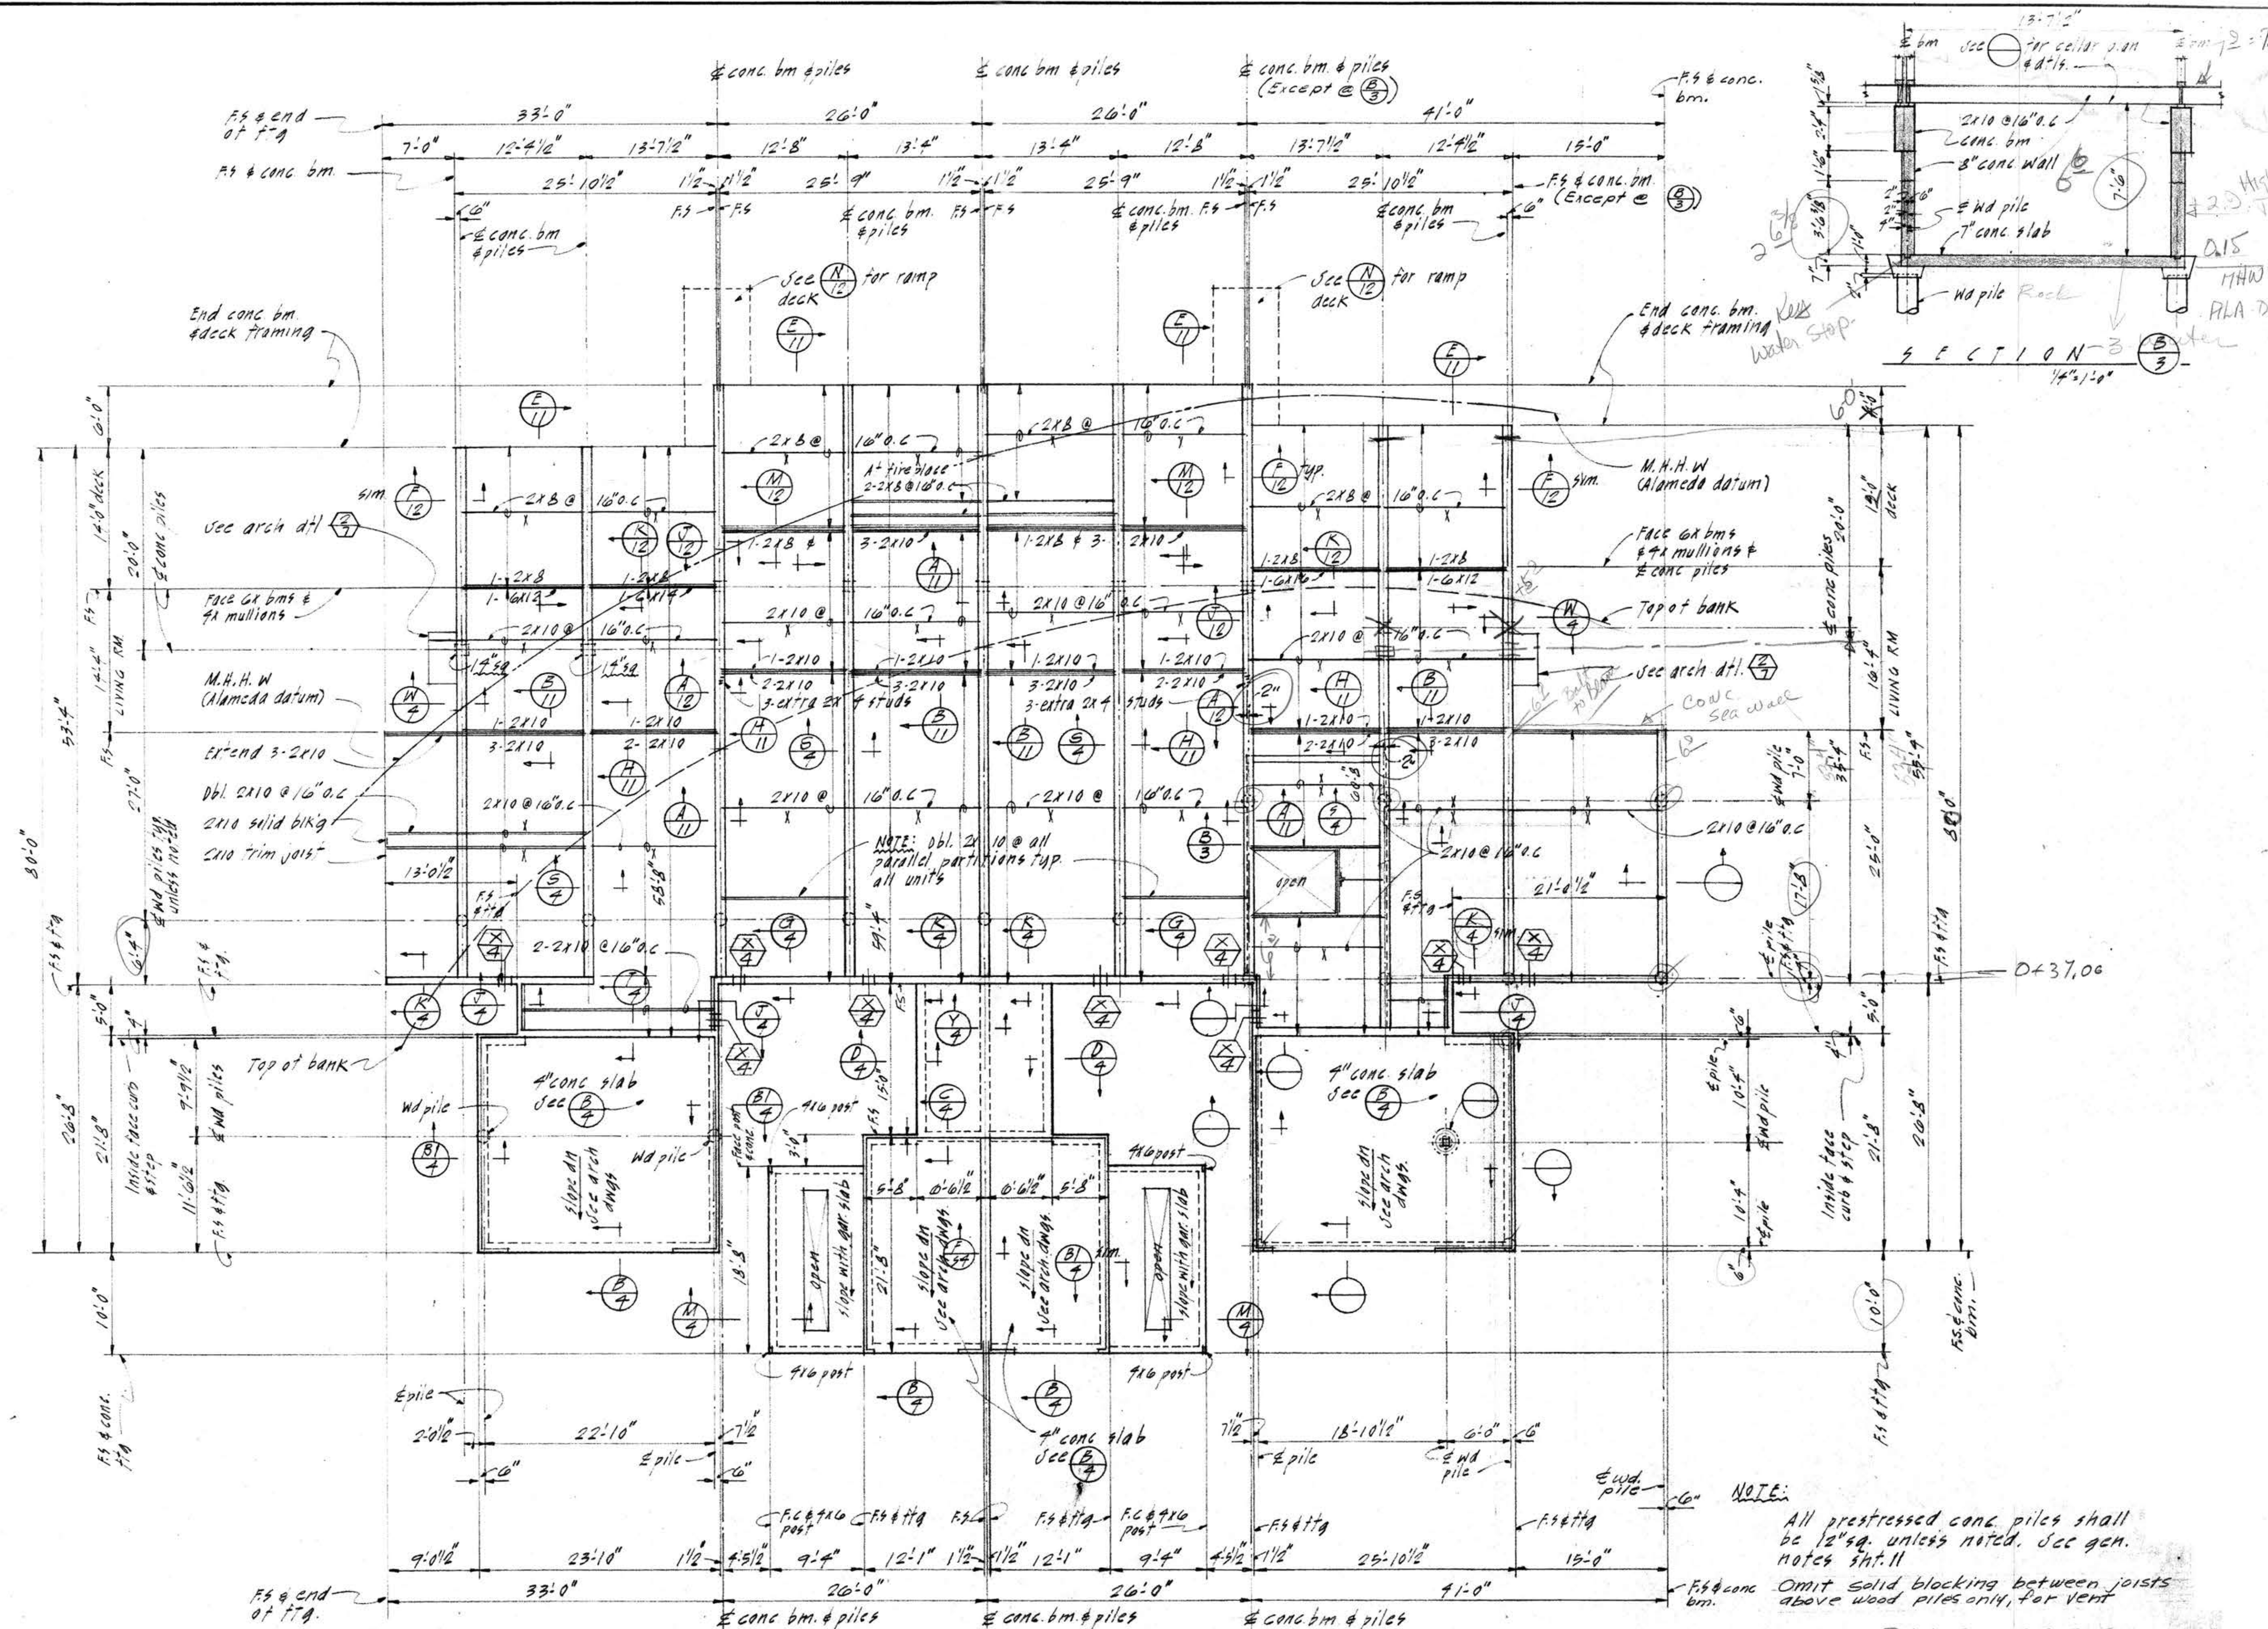

NOTE:
 All prestressed conc. piles shall be 12" sq. unless noted. See gen. notes sht. 11
 Omit solid blocking between joists above wood piles only, for vent.

FOR PILE LOCATION ONLY

- PLAN 840R
LOT 25
BLOCK 1
- PLAN 941
LOT 26
BLOCK 1
- PLAN 941R
LOT 27
BLOCK 1
- PLAN - CUSTOM 6906-2
LOT 28
BLOCK 1

DATE	NO.	REVISION	BY
		Revised plan Lot 28	