


NORTH ELEVATION

FIREPLACE SECTION

SOUTH ELEVATION

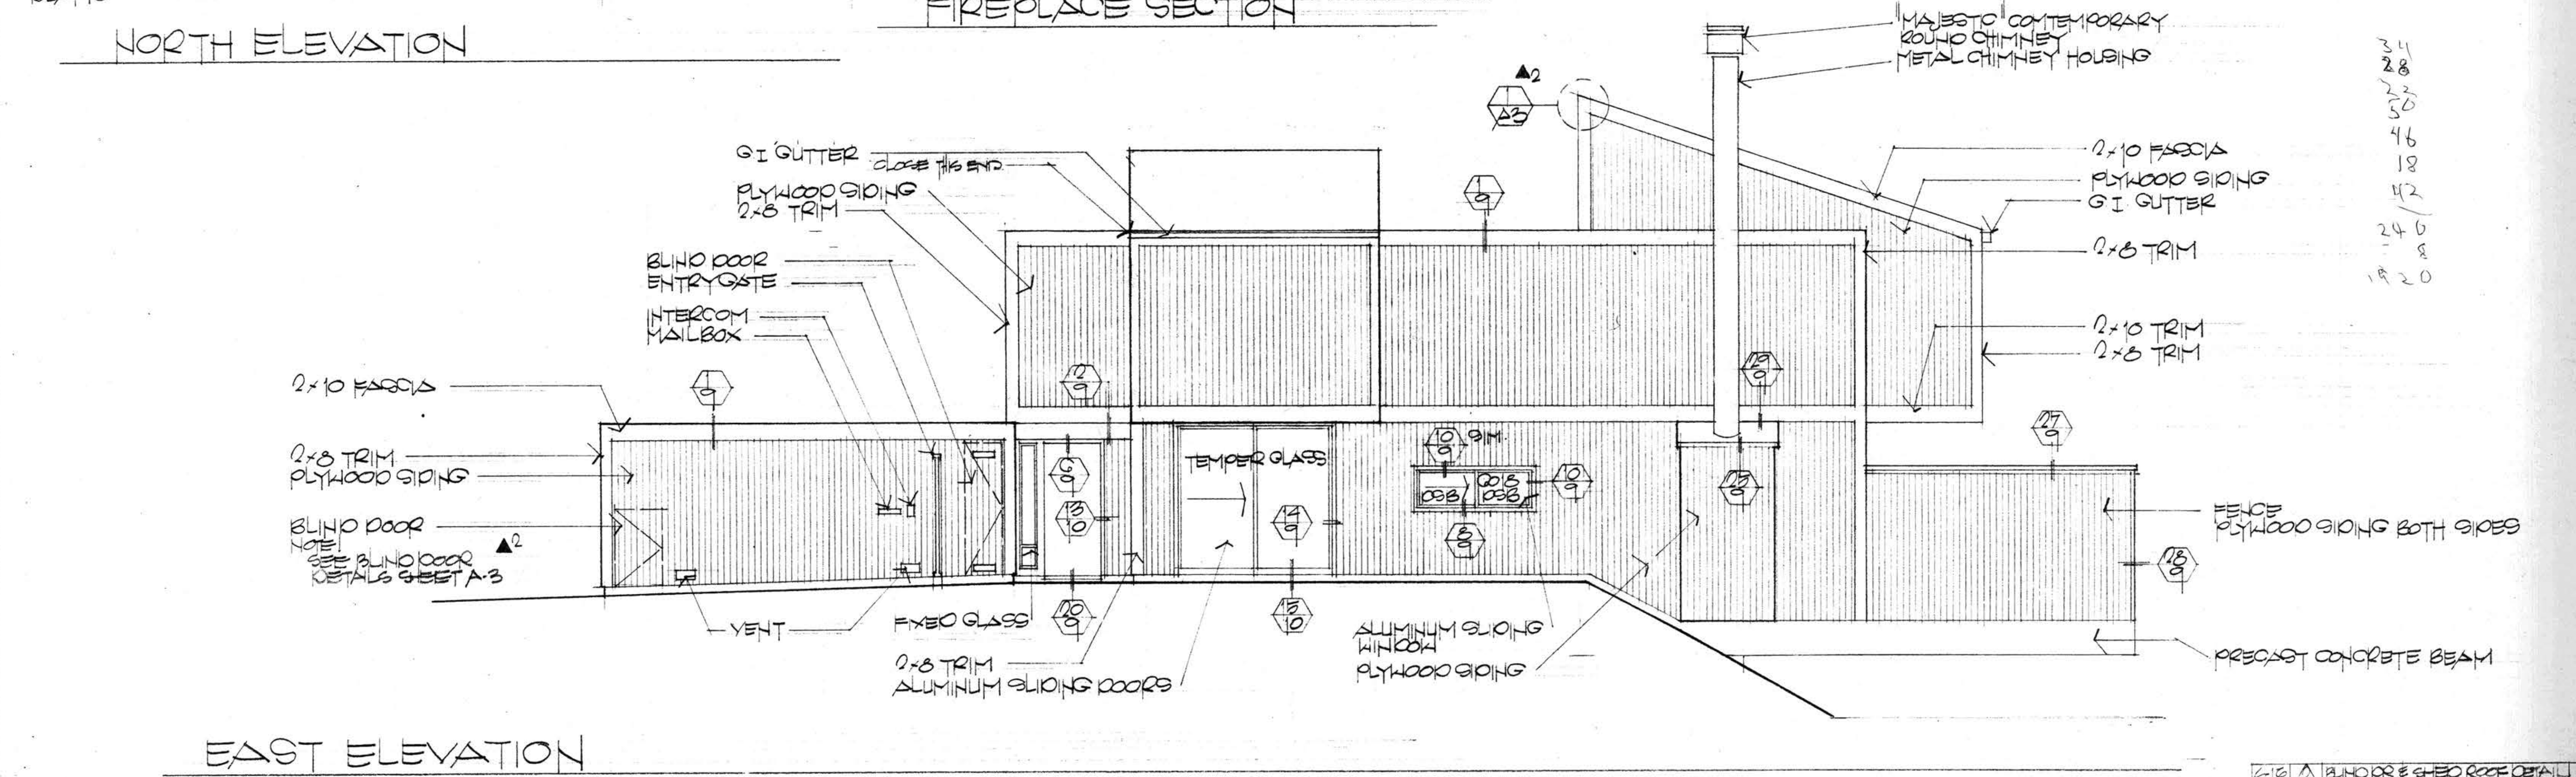

EAST ELEVATION

20  
28  
50  
46  
18  
42  
240  
8  
1820

6-16	BLIND DOOR & GROUND ROOF DETAIL
1-17	
DATE	NO.
	REVISION
	BY

JOB NO  
6802  
DATE  
1-17-69

BALLENA BAY TOWNHOUSES  
ALAMEDA CALIFORNIA

FISHER + FRIEDMAN + ASSOCIATES + A.L.A.  
ARCHITECTS AND PLANNING CONSULTANTS  
3047 11<sup>TH</sup> STREET, S.F. 94118  
242 CALIFORNIA STREET, SAN FRANCISCO, CALIFORNIA

ELEVATIONS 1/4" = 1'-0"

830 SHEET 6