


SOUTH ELEVATION FROM STREET

FIREPLACE SECTION 1/2"=1'-0"

26
12
16
16
65
135
168
20168
100
190

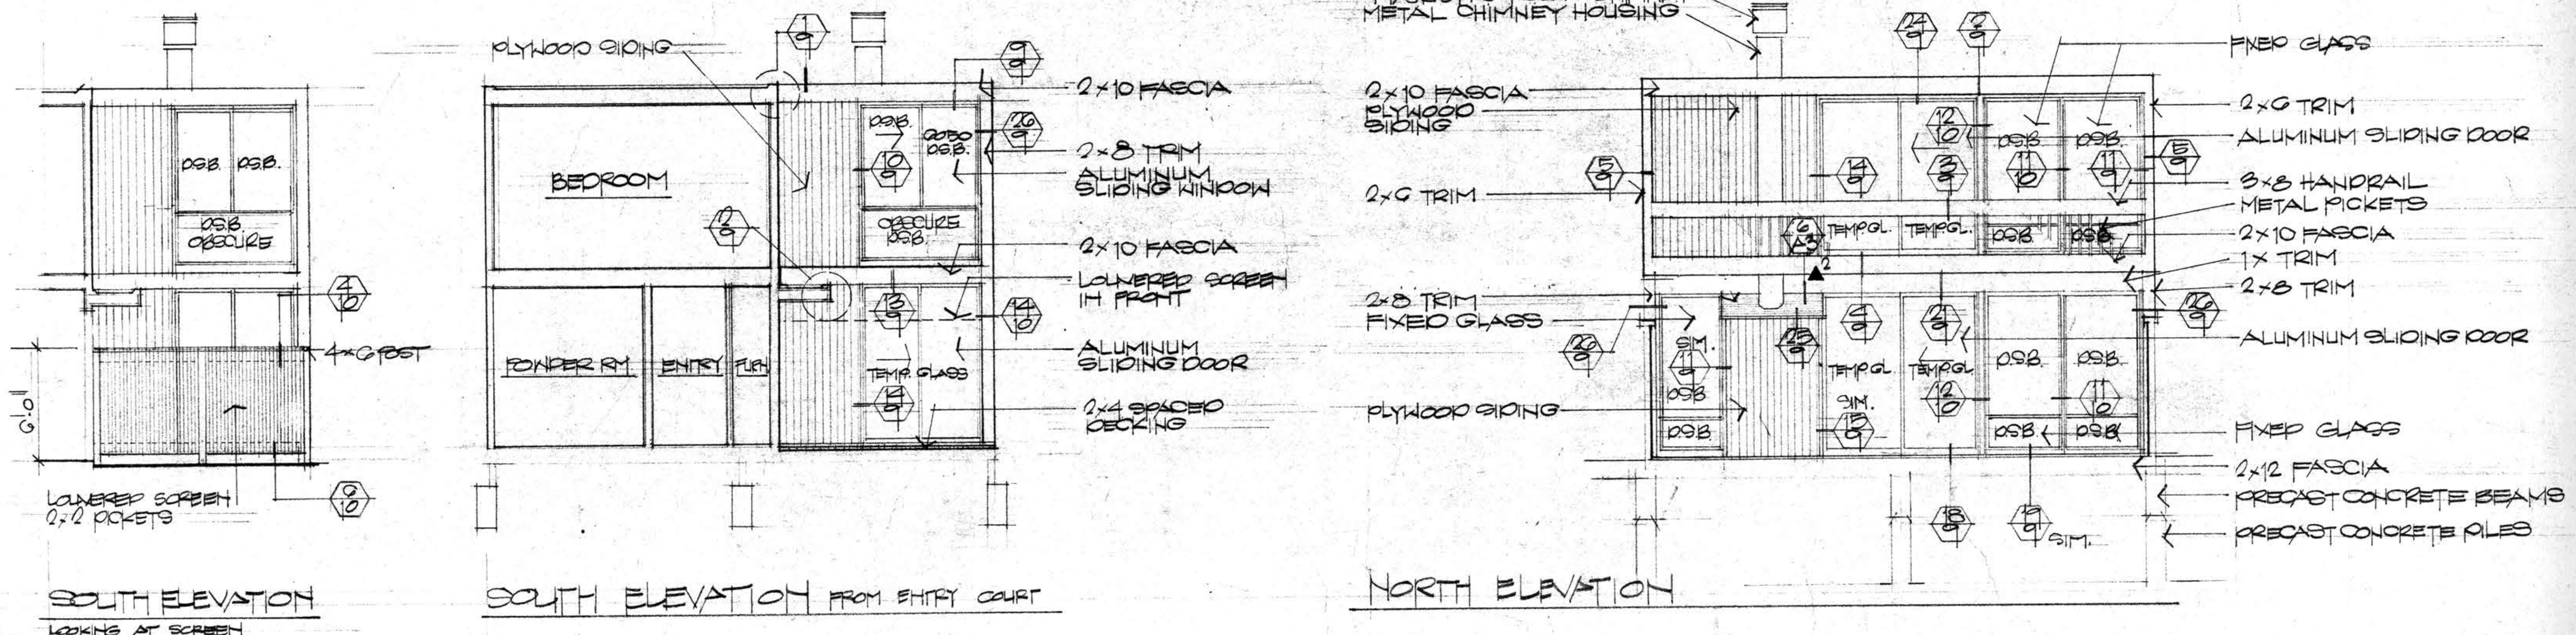

SOUTH ELEVATION
LOOKING AT SCREEN

SOUTH ELEVATION FROM ENTRY COURT

NORTH ELEVATION

6-16	▲	FIREPLACE ROOF DETAIL	
1-17	▲		
DATE	NO.	REVISION	BY