


EAST ELEVATION

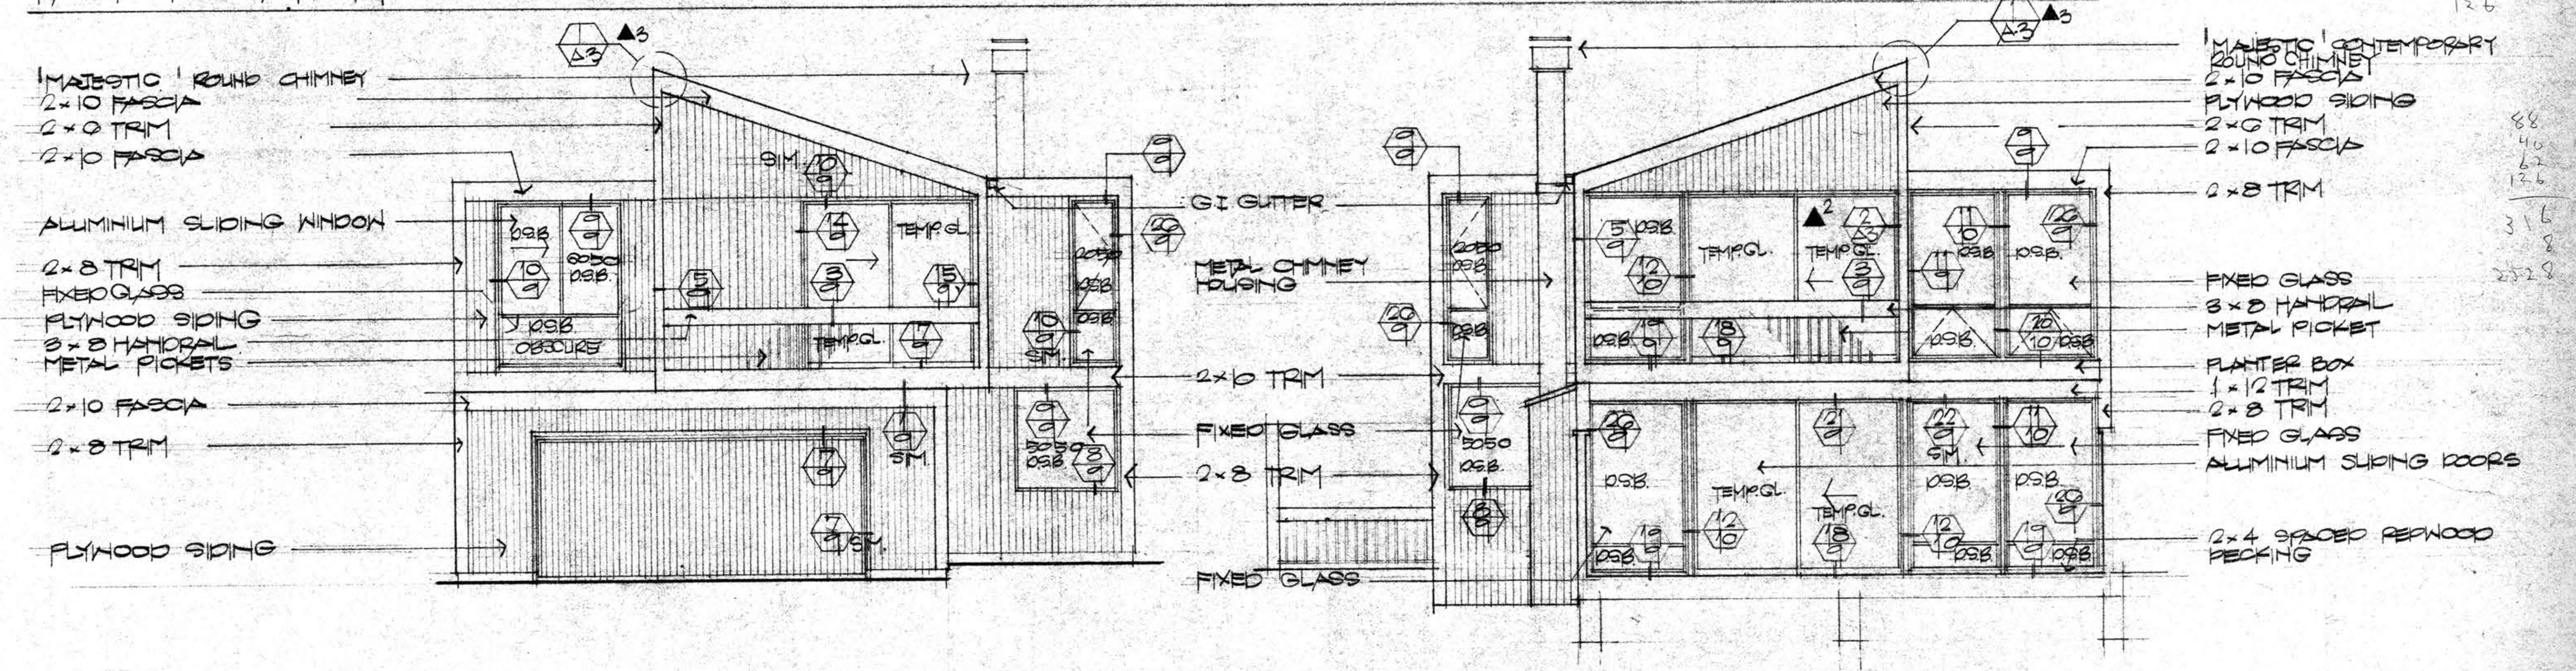

SOUTH ELEVATION

NORTH ELEVATION

60 26 32 14
28 11 6 20
15 14 20
22
126

88
46
62
126
316
8
2528

6-16	3	BLIND OR NOTE & SHED ROOF DET.	
5-27	2	JAMB DETAIL AT M. ROOM.	
1-17	1		
DATE	NO.	REVISION	BY