



NO LIGHT FIXTURES AND PLUGS TO LOCATE AT OUTSIDE. AS SHOWN. LOCATE HOSE BIB AND PLUG AS SHOWN. HOSE BIB SHALL BE +12' ABOVE DECK AND PLUG +6'.

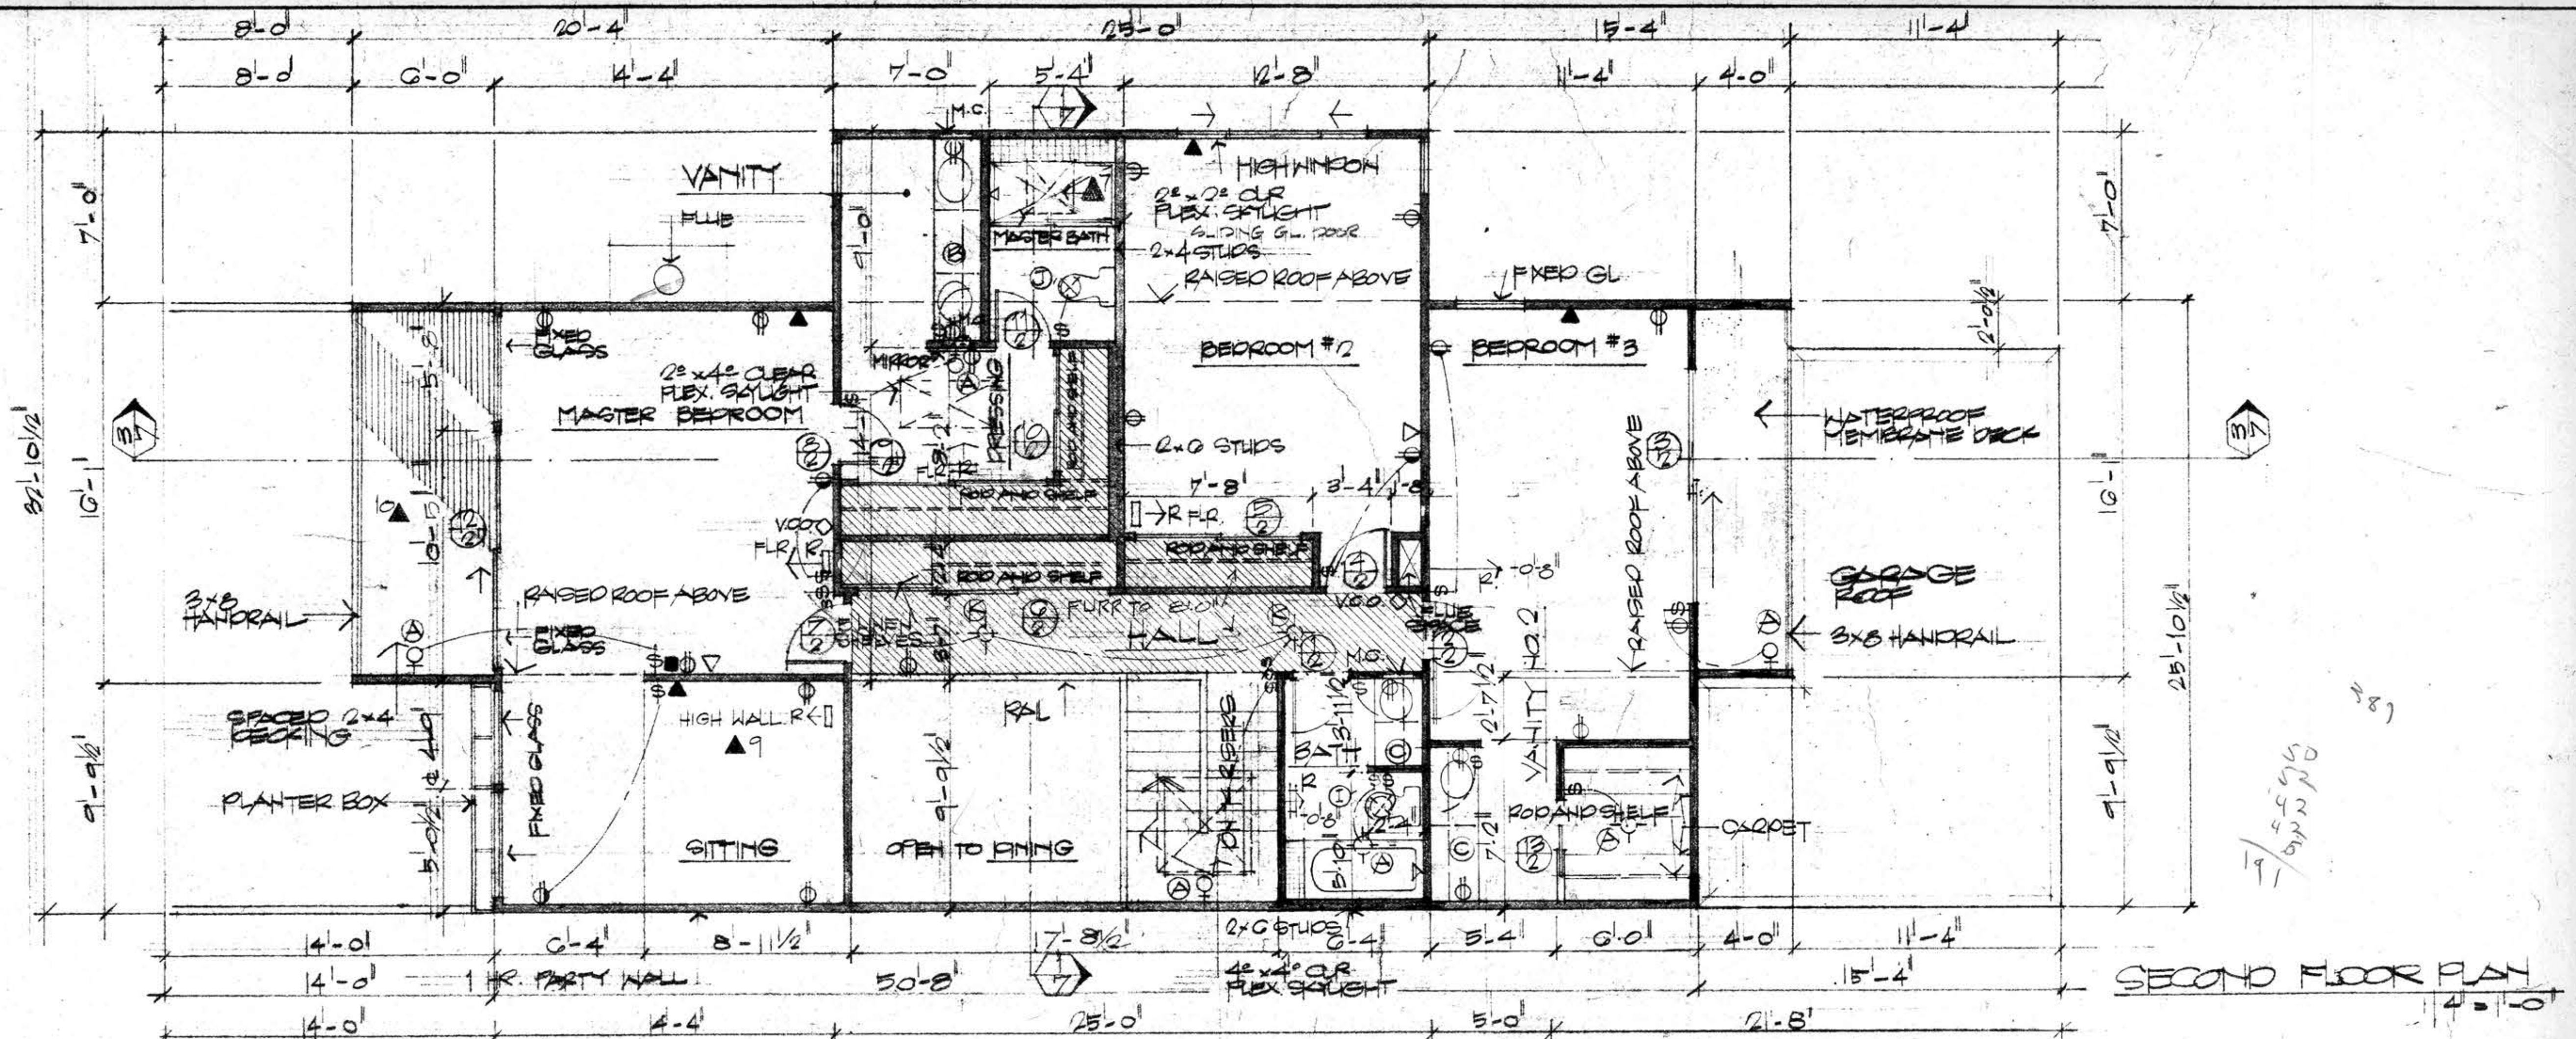

SECOND FLOOR PLAN  
4'-10"

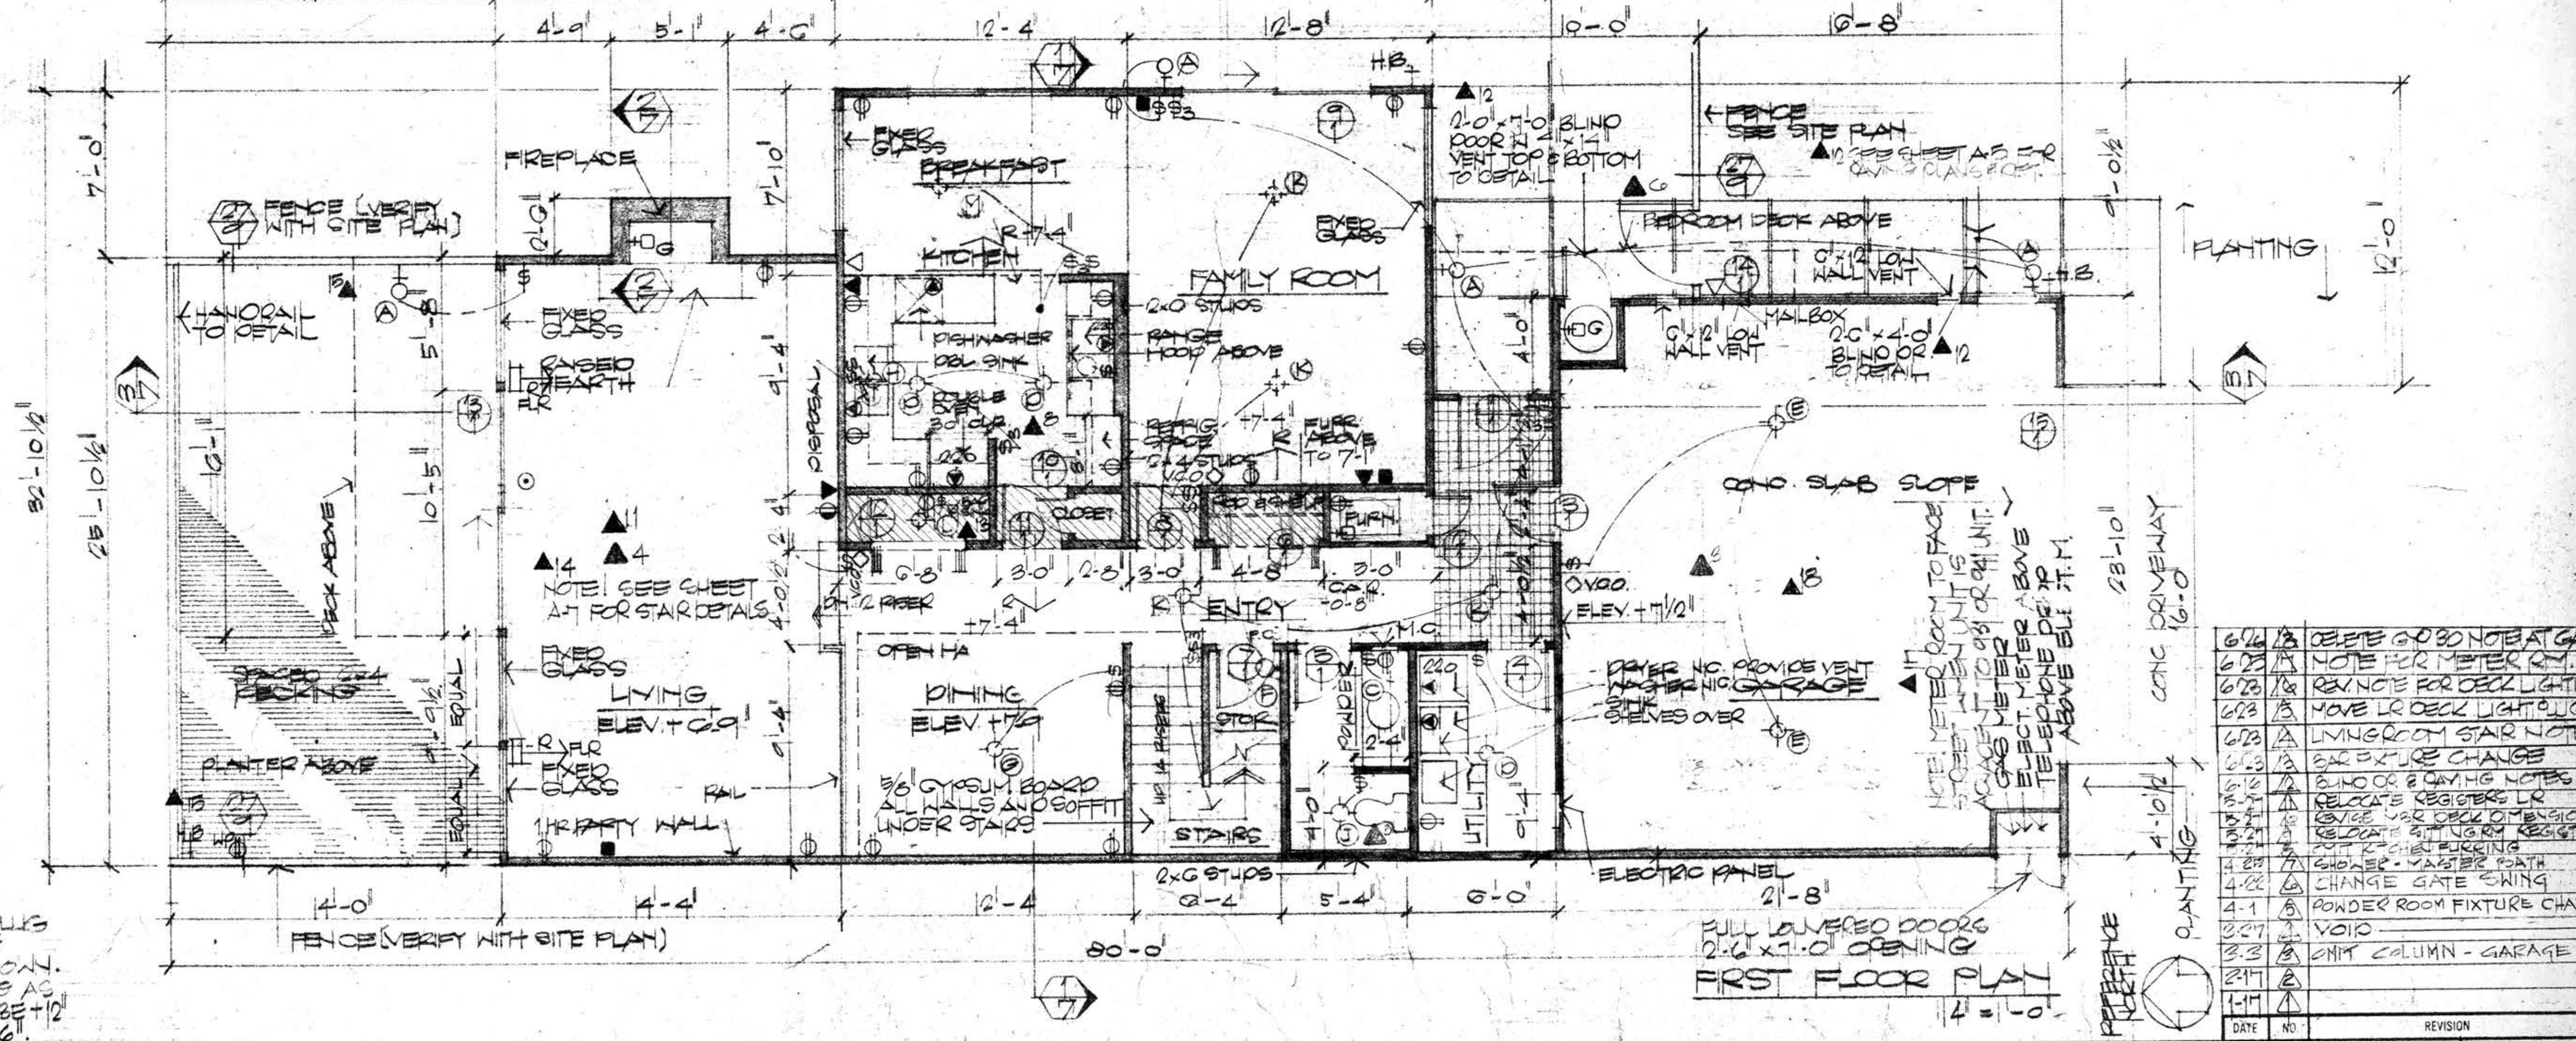

FIRST FLOOR PLAN  
4'-10"

NO.	REVISION	BY
JOB NO 0002	<b>BALLENA BAY TOWNHOUSES</b> ALAMEDA CALIFORNIA	FISHER • FRIEDMAN • ASSOCIATES • A.I.A. ARCHITECTS AND PLANNING CONSULTANTS 2040 16TH AVENUE SAN FRANCISCO, CALIFORNIA	<b>FLOOR PLANS</b>	<b>843</b>	SHEET <b>5</b>
DATE					