


EAST ELEVATION

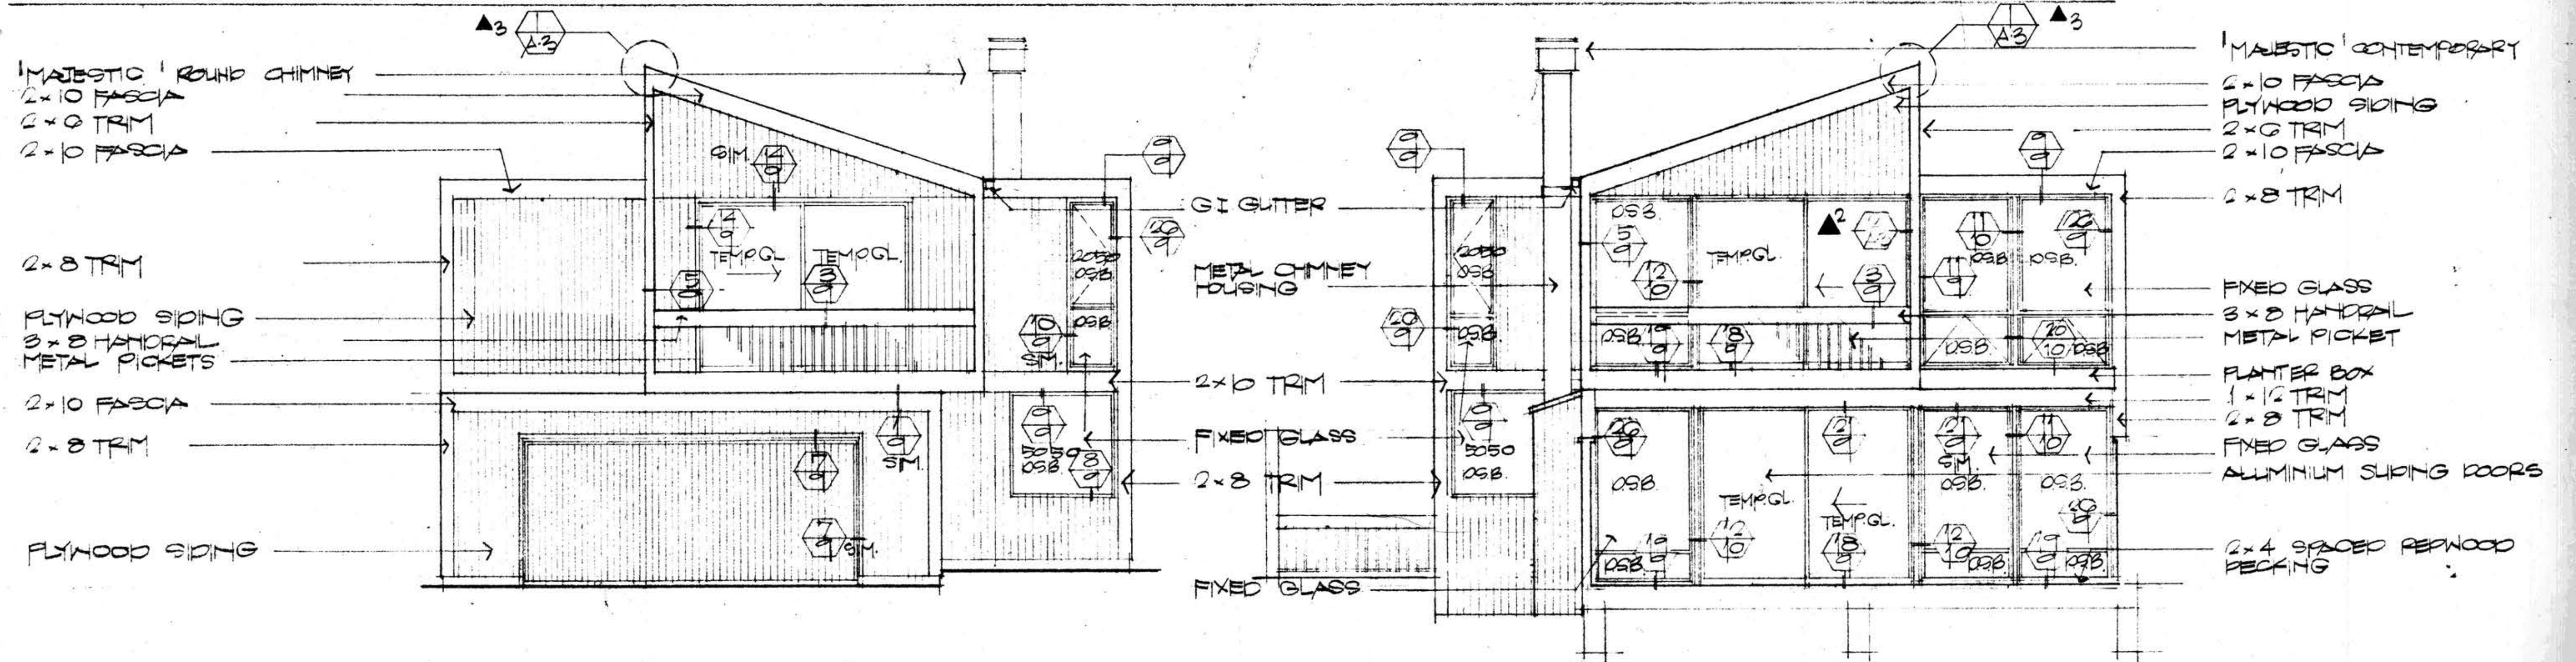

SOUTH ELEVATION

NORTH ELEVATION

6-17	A	BLIND DOOR NOTE
6-16	B	GABLE ROOF DETAIL
5-27	A	JAMB DETAIL AT MBR.
1-17	A	
DATE	NO.	REVISION

JOB NO.
QB02
DATE
11-11-88

BALLENA BAY TOWNHOUSES
ALAMEDA CALIFORNIA

FISHER • FRIEDMAN • ASSOCIATES • A.F.A.
ARCHITECTS AND PLANNING CONSULTANTS
PO BOX 1, OBERLIN, A.F.A. • ASSOCIATE
342 CALIFORNIA STREET • SAN FRANCISCO • CALIFORNIA

ELEVATIONS 14-1-d

843

SHEET
6