



2
7 FIREPLACE SECTION 1/2" = 1'-0"

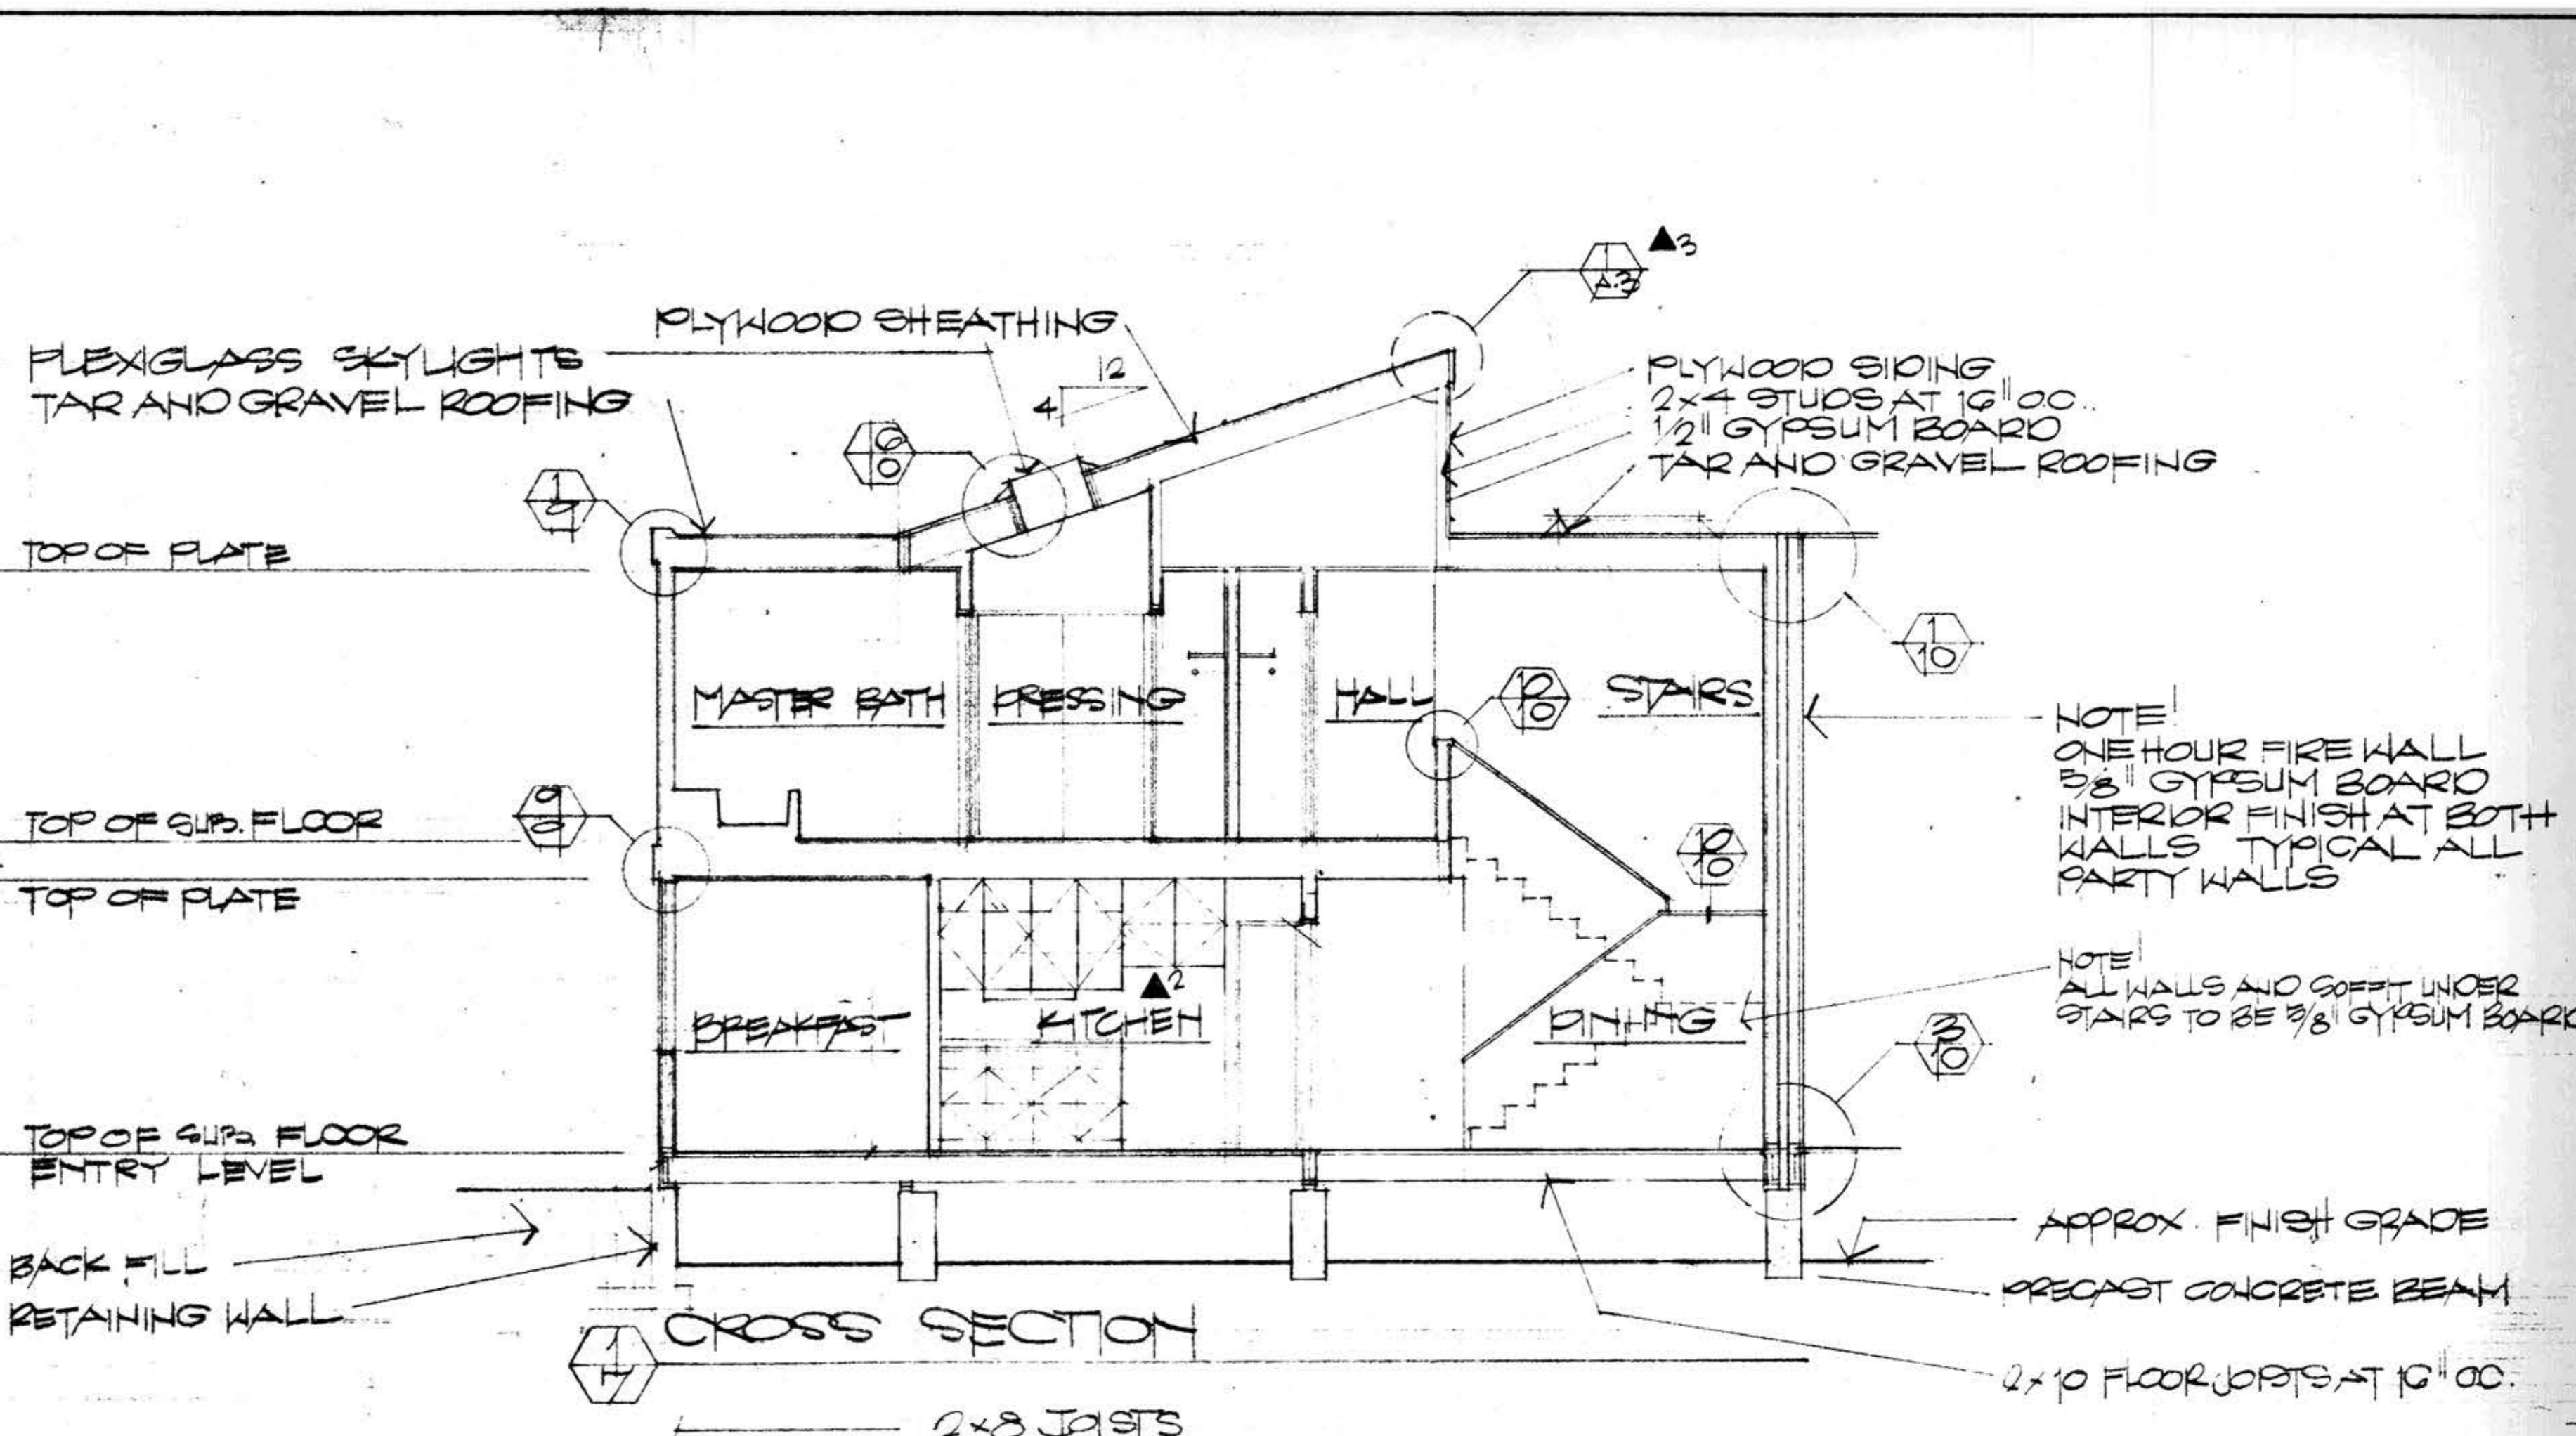

1
4 CROSS SECTION

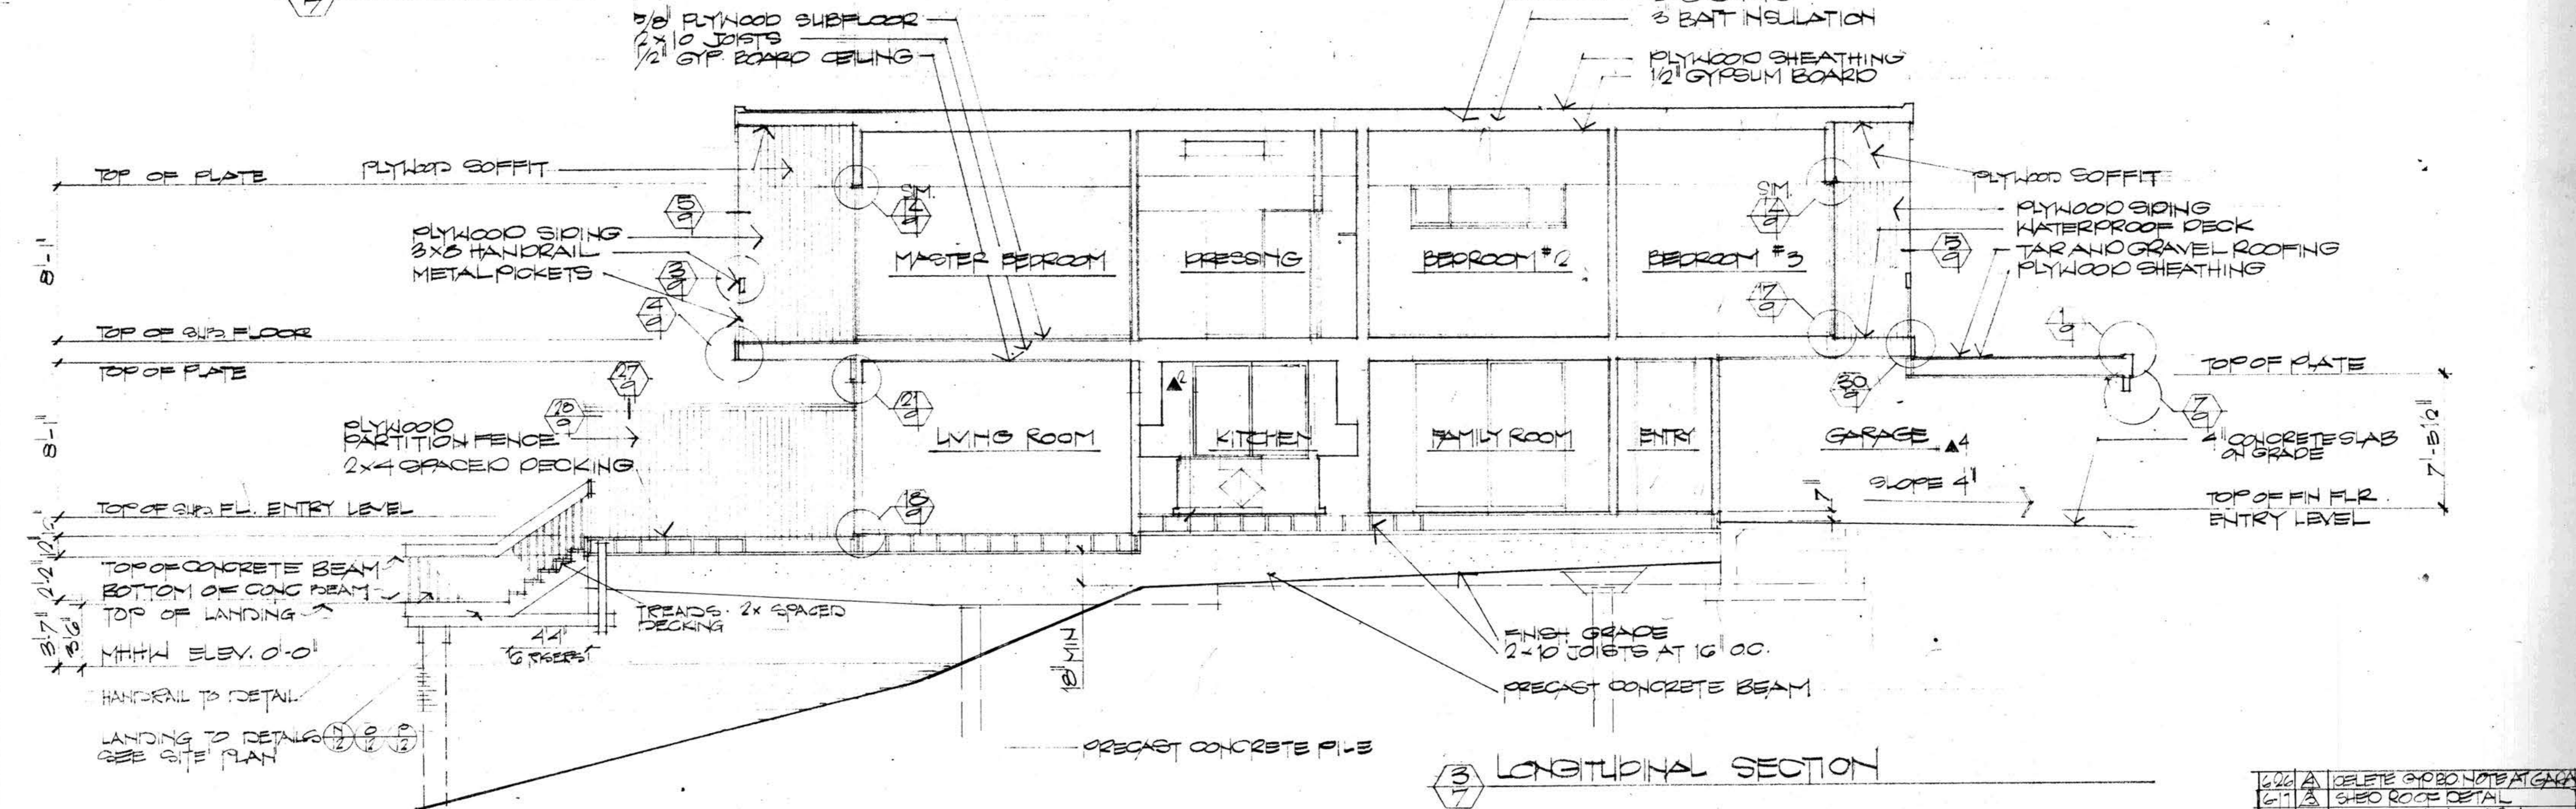

3
7 LONGITUDINAL SECTION

6-26	A	DELETE GORO NOTE AT GARAGE
6-17	A	SHEO ROOF DETAIL
5-27	A	OMIT KITCHEN FLOORING
1-14	A	
DATE	NO.	REVISION

JOB NO.
0802
DATE
11-1-88

BALLENA BAY TOWNHOUSES
ALAMEDA CALIFORNIA

FIGHER • FRIEDMAN • ASSOCIATES • A.I.A.
ARCHITECTS AND PLANNING CONSULTANTS
FOURTH FLOOR, 222 CALIFORNIA STREET, SAN FRANCISCO, CALIFORNIA 94102

SECTIONS 2 = 10

843 SHEET 7