


SECOND FLOOR PLAN
1/4" = 1'-0"

JON REMEMBER YNRS IS
931R = REVISION

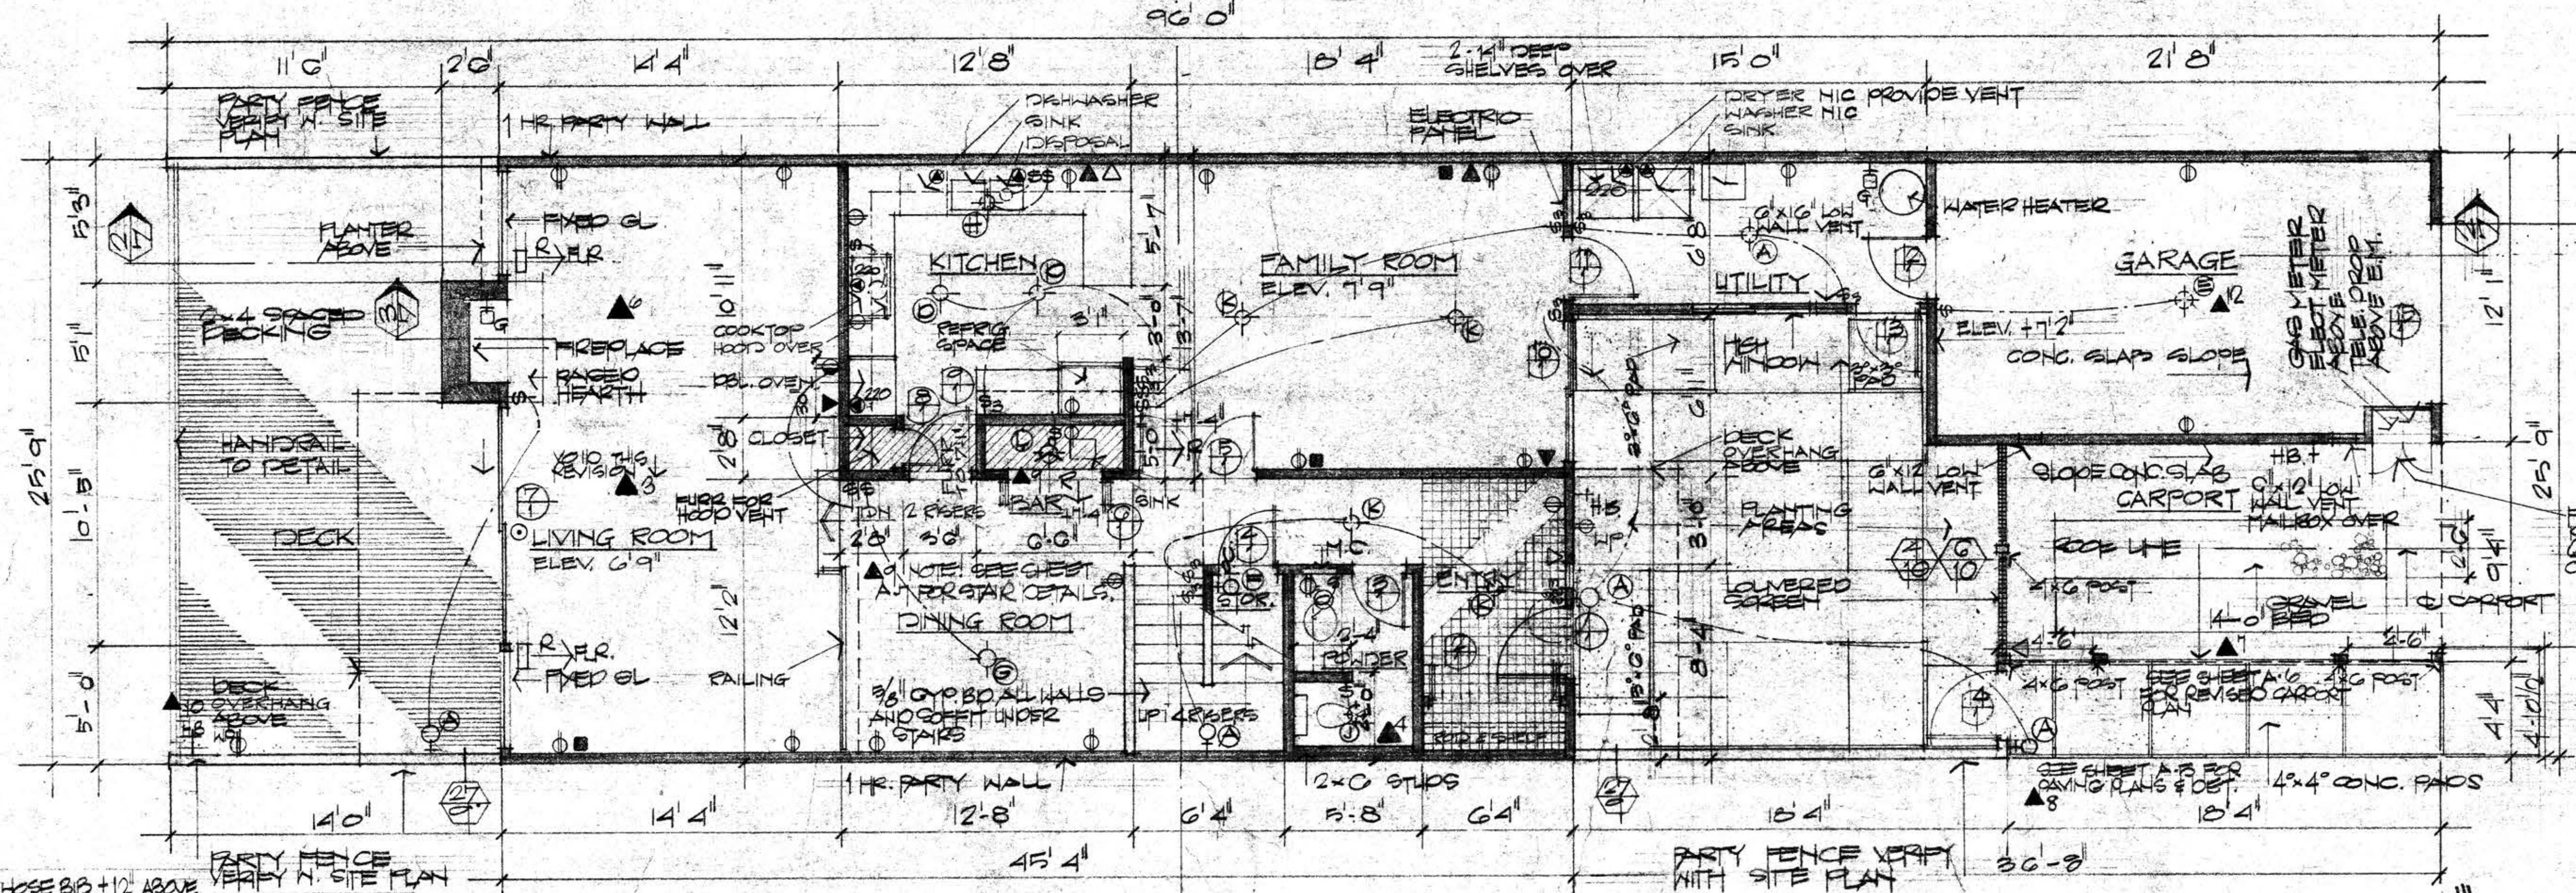

FIRST FLOOR PLAN
1/4" = 1'-0"

NOTE:
LOCATE HOSE BIB +12 ABOVE
DECK AND PLUG +6
LIGHT FIXTURE AND PLUG HOSE BIB
TO LOCATE AT SIDE OF
TO ALL THERE ARE DOOR AND
TO BE LOCATED ON DECK OCCUR
SEE SITE PLAN

NO.	DATE	REVISION	BY
6-17		REVISION NOTE AT GARAGE	
6-21		REVISION LIGHTING NOTE	
6-23		RELOCATE LK RECK RUG HOSE BIB	
6-23		CHG FIXTURE CHANGE BGR NOTE	
6-27		SAVING NOTE	
6-10		ADD POSTS AT GARAGE	
6-27		RELOCATE REGISTER LR	
4-1		SHOWER HEAD MASTER BATH	
3-27		RELOCATE ROOM FIXTURE CHANGE	
3-27		RELOCATE REGISTER FR. CAR	
2-24		HGT OF FURRED CLG ADDED	
1-17			

JOB NO. 0802
DATE 11-11-80

BALLENA BAY TOWNHOUSES
ALAMEDA CALIFORNIA

FISHER • FRIEDMAN • ASSOCIATES • A.I.A.
ARCHITECTS AND PLANNING CONSULTANTS
400 SEAT. J. BERKING A.I.A. & ASSOCIATES
242 CALIFORNIA STREET • SAN FRANCISCO • CALIFORNIA

FLOOR PLANS