


SECOND FLOOR PLAN  
1/4" = 1'-0"

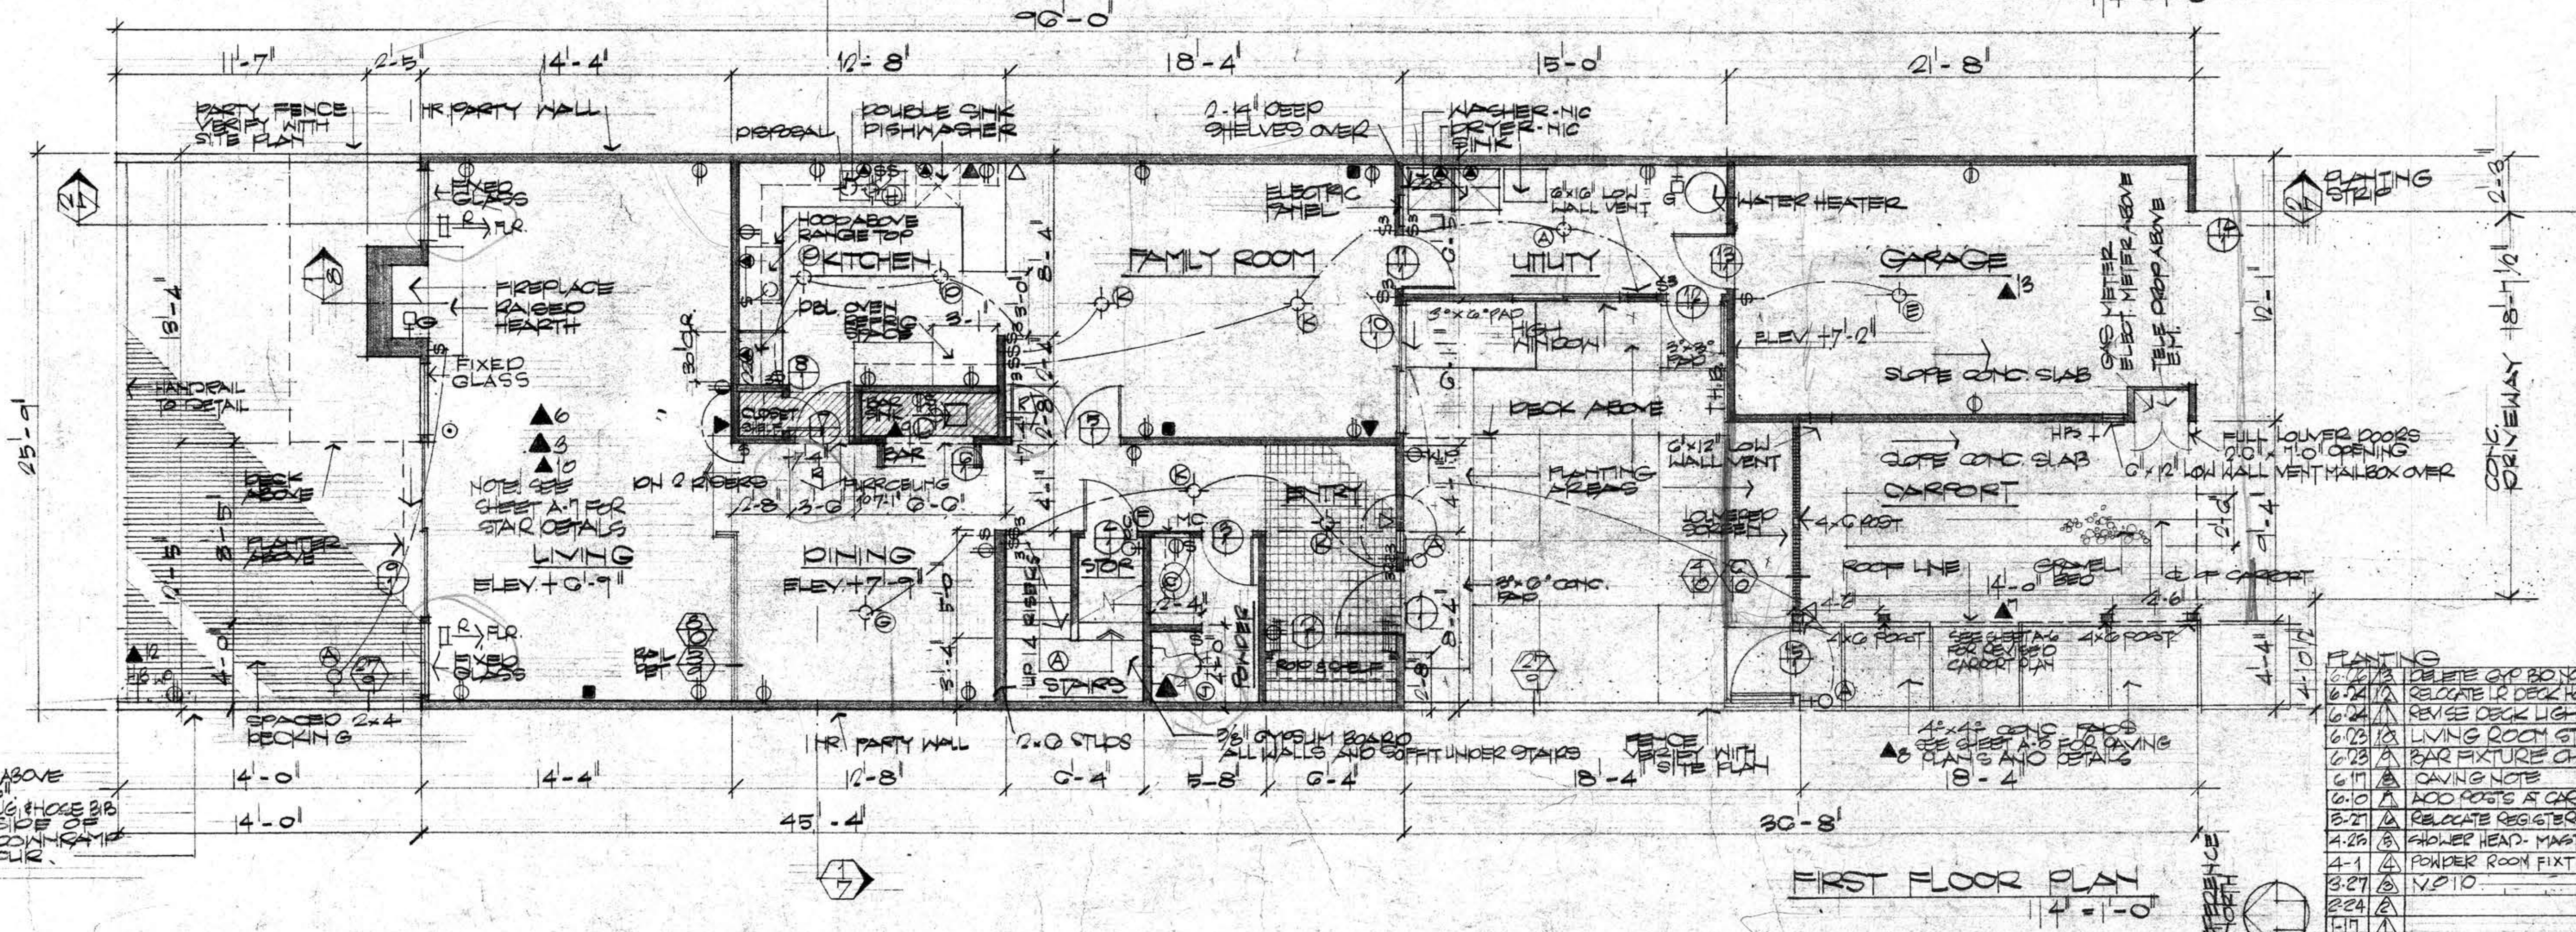

FIRST FLOOR PLAN  
1/4" = 1'-0"

NOTE:  
LOCATE HOSE BIST. ABOVE  
DECK AND PLUG TO  
LIGHT FIXTURES  
TO LOCATE PLUGS  
TO LOCATE PLUGS  
TO LOCATE PLUGS  
TO LOCATE PLUGS

- REVISIONS:
- 6.24 A DELETE 6x0 POST AT GARAGE
  - 6.24 A RELOCATE LR DECK HOSE BIST & PLUG
  - 6.24 A REVERSE DECK LIGHTING NOTE
  - 6.23 A LIVING ROOM STAIR NOTE
  - 6.23 A BAR FIXTURE CHANGE
  - 6.17 A CARVING NOTE
  - 6.10 A ADD POSTS AT GARAGE
  - 3.27 A RELOCATE REGISTER - LR
  - 4.26 B FINISH HEAD - MASTER BATH
  - 4-1 A POWDER ROOM FIXTURE CHANGE
  - 3.27 A V.510

JOB NO.  
6802  
DATE  
11-11-68

BALENA BAY TOWNHOUSES  
ALAMEDA  
CALIFORNIA

FISHER • FRIEDMAN • ASSOCIATES • A.I.A.  
ARCHITECTS AND PLANNING CONSULTANTS  
340 CALIFORNIA STREET • SAN FRANCISCO 9, CALIFORNIA

FLOOR PLANS