


CROSS SECTION

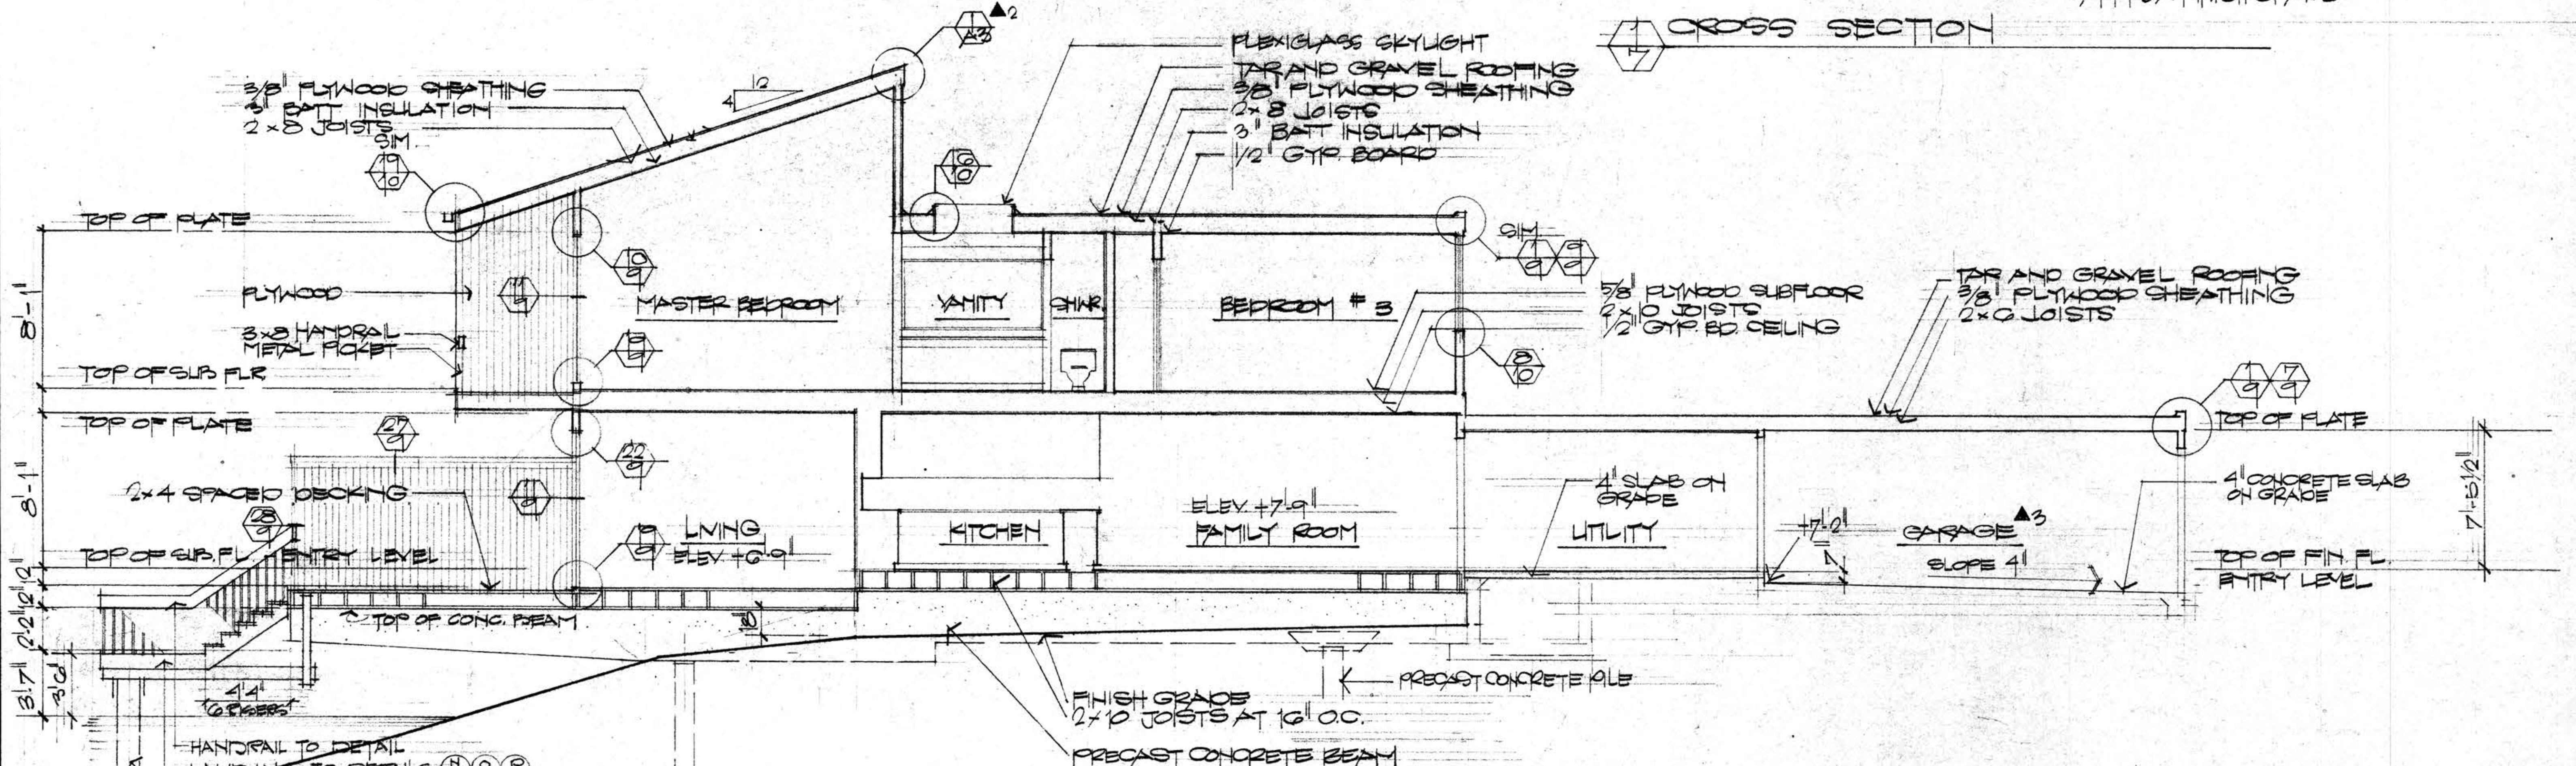

LONGITUDINAL SECTION

622	OMIT GYP BOARD AT GARAGE
617	SHEED ROOF DETAIL
DATE	NO.
	REVISION
	BY