




18 GUTTER DETAIL

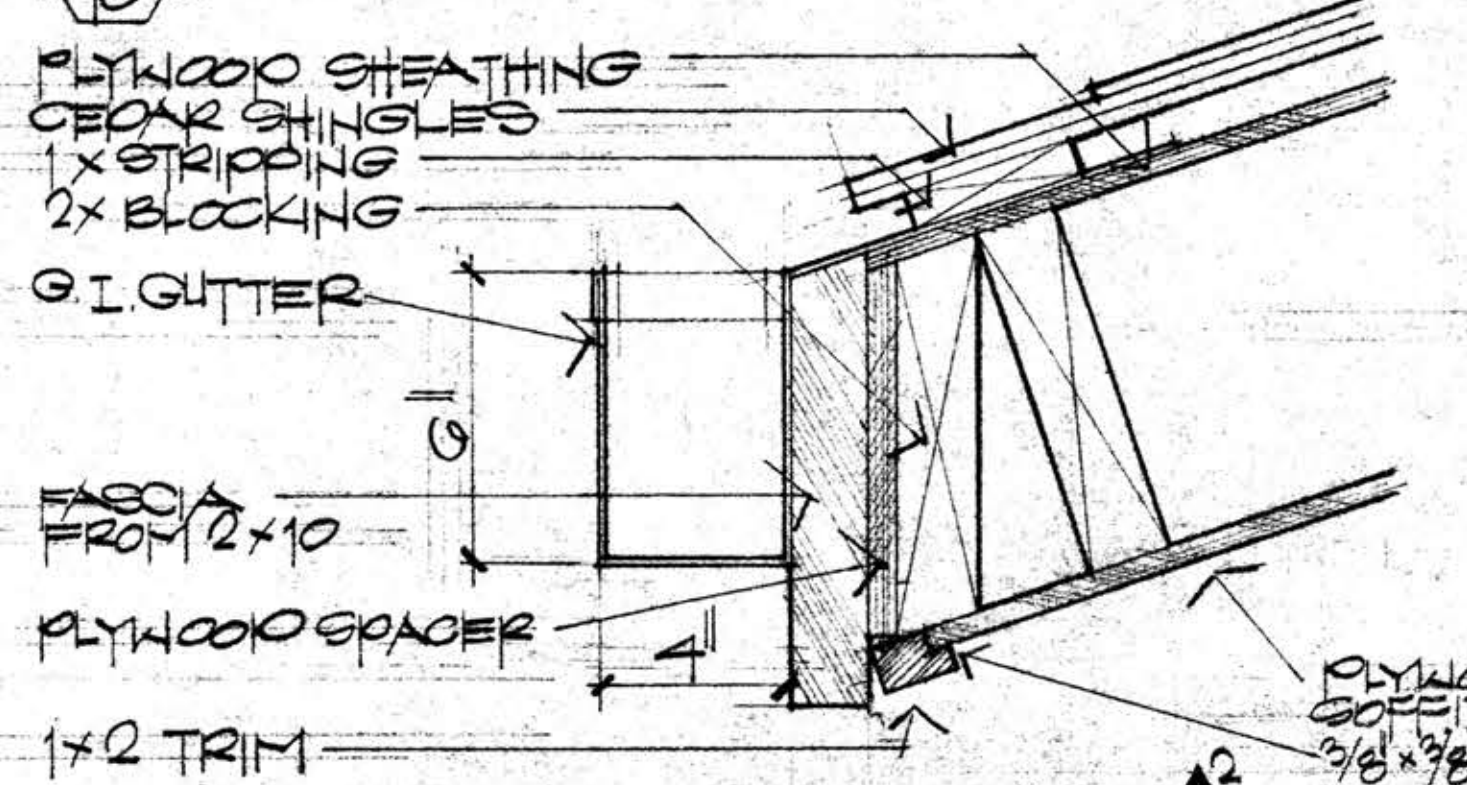


19 GUTTER DETAIL

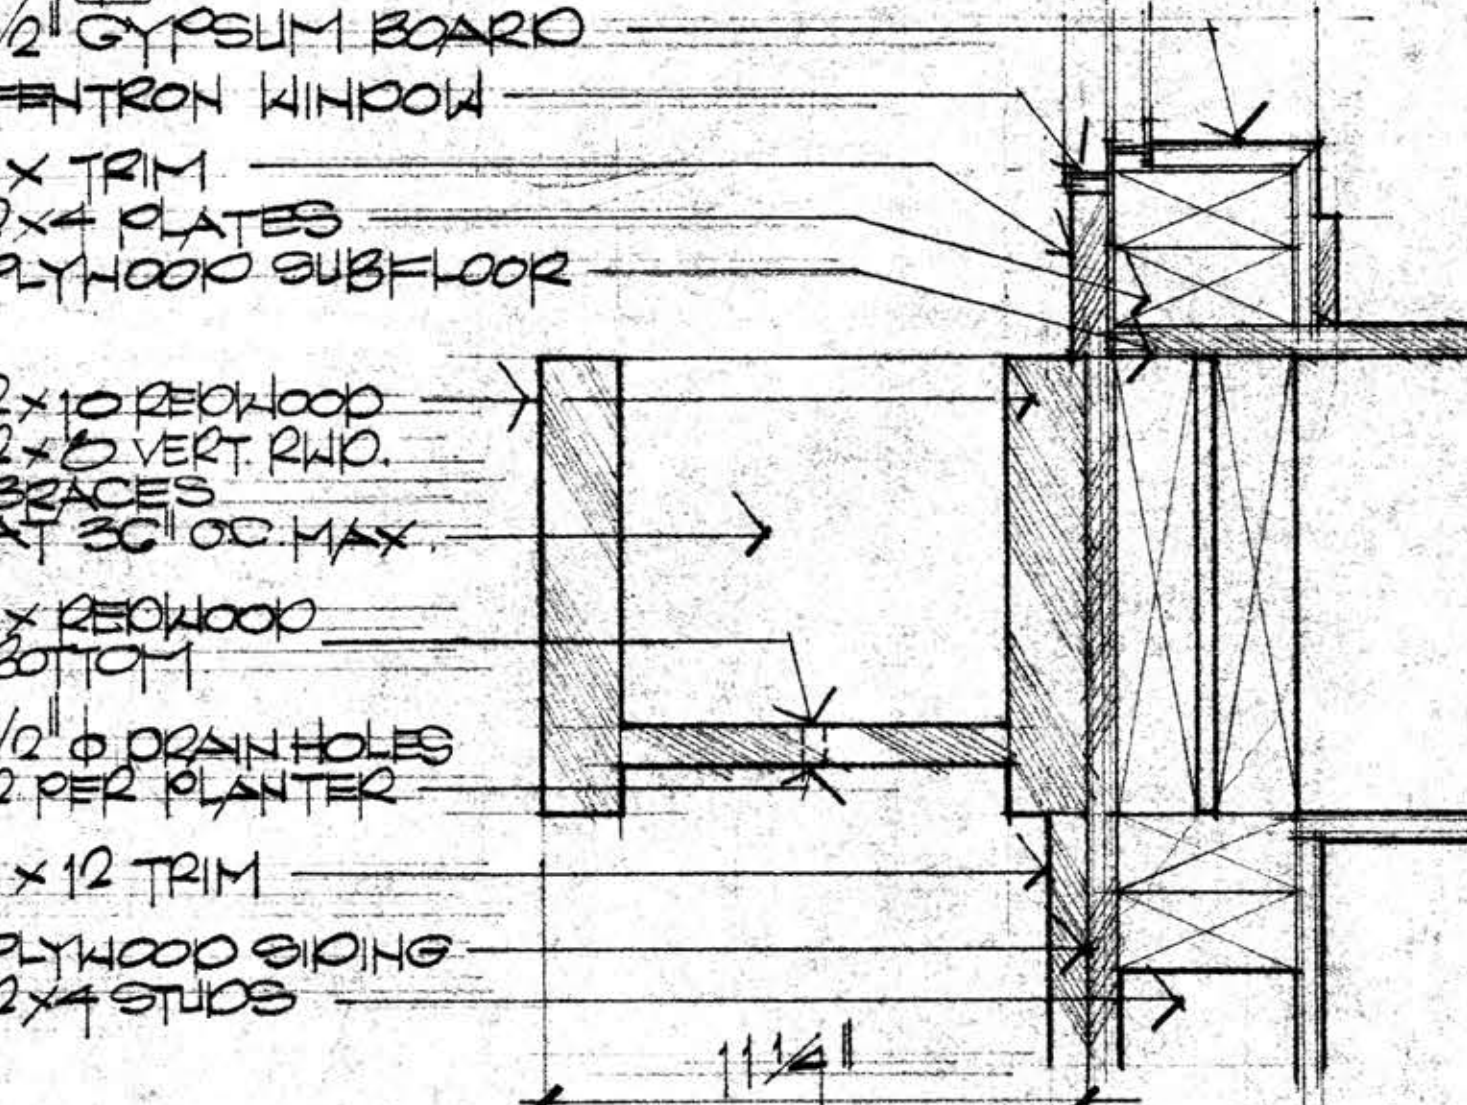


20 PLANTER BOX DETAIL

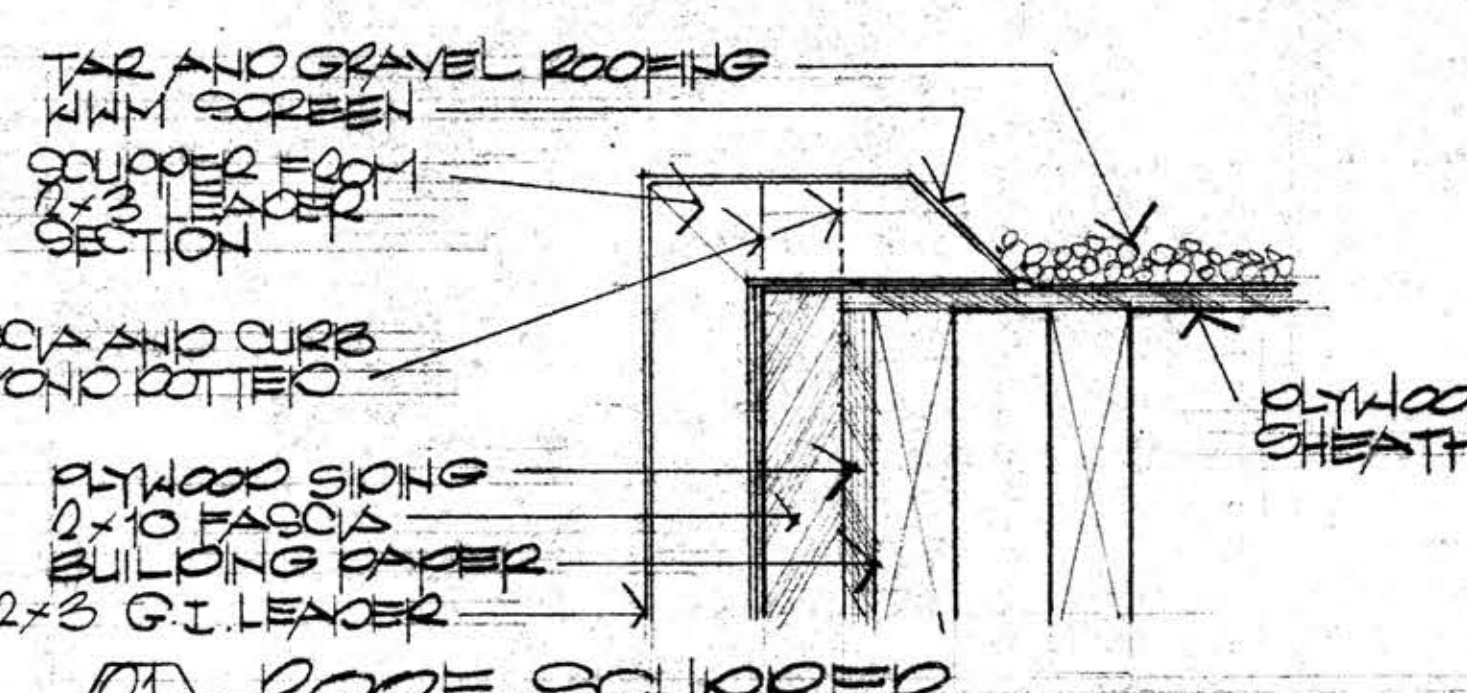


21 ROOF SCUPPER

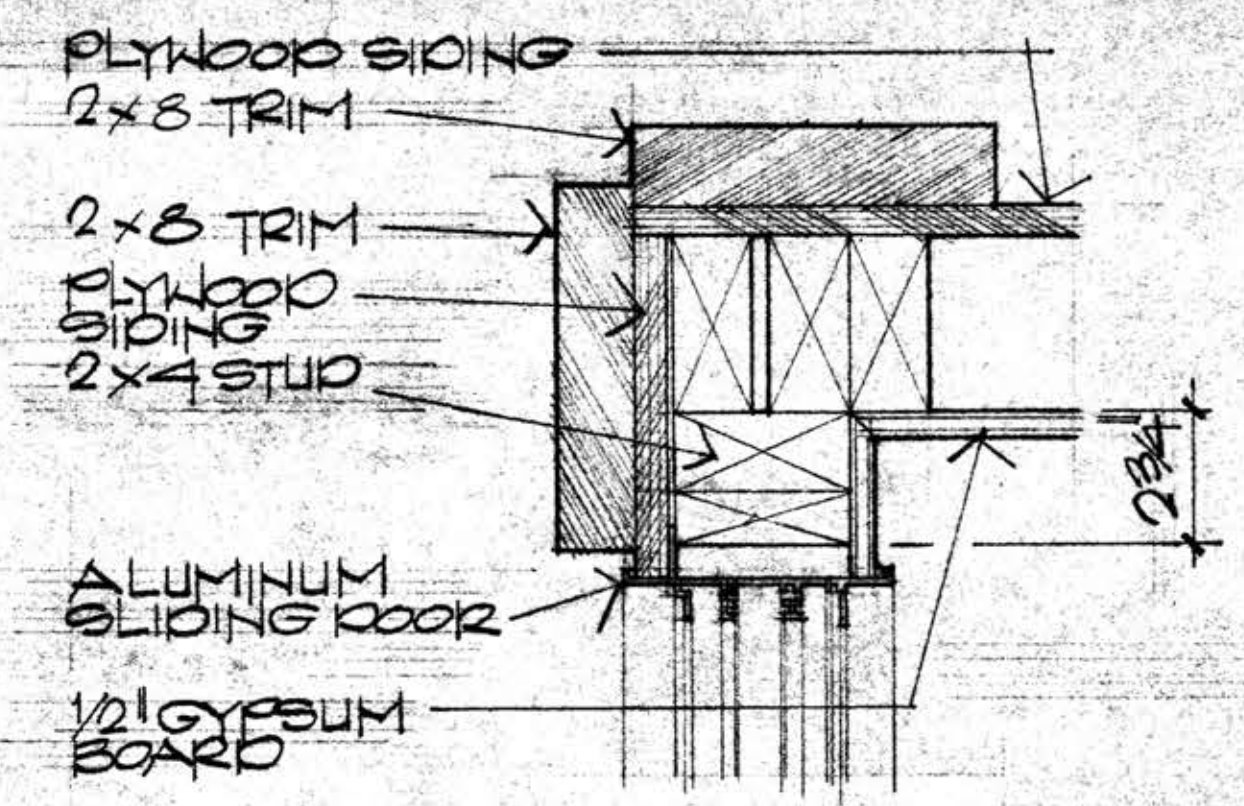


14 JAMB

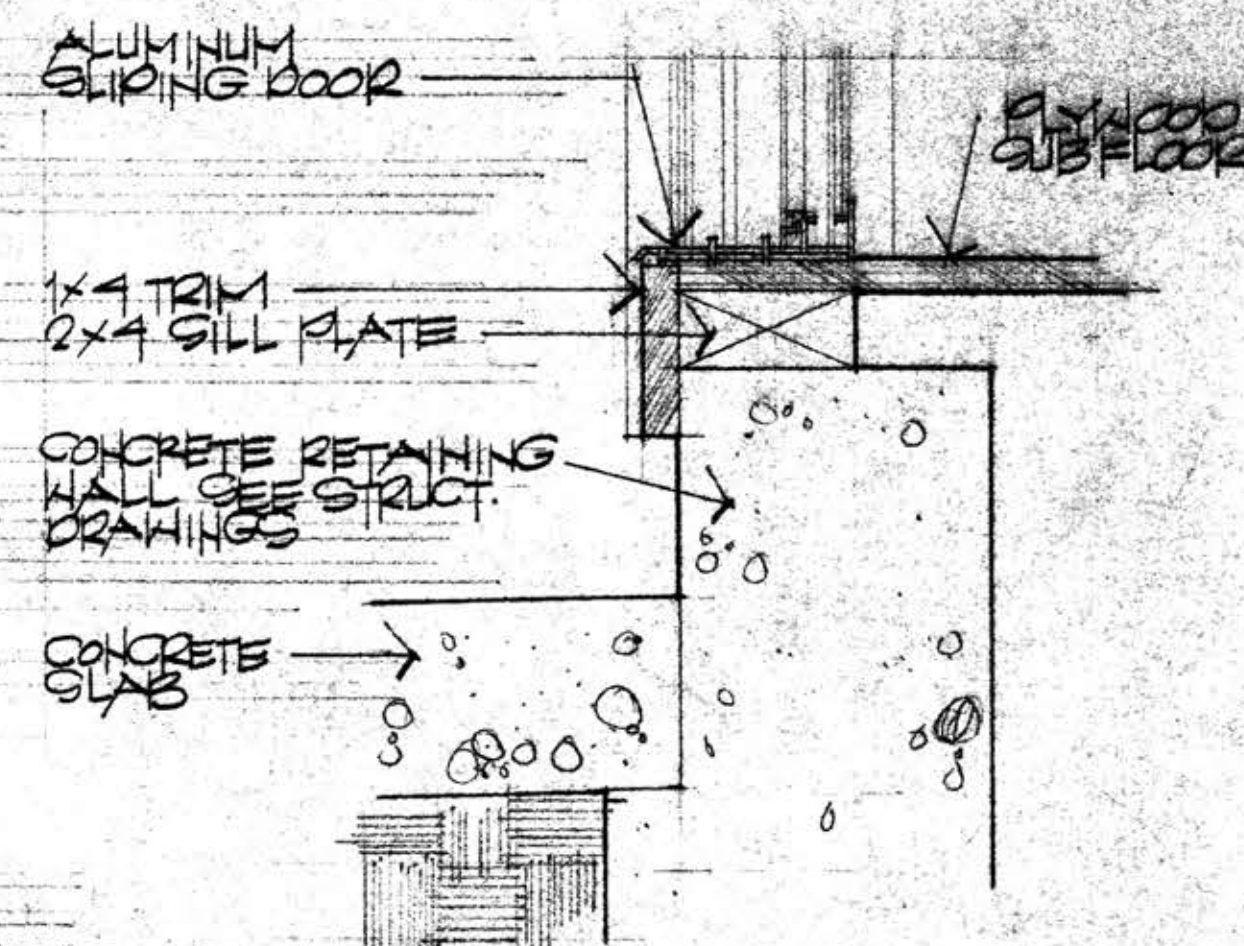


15 SILL-SLIDING DOOR

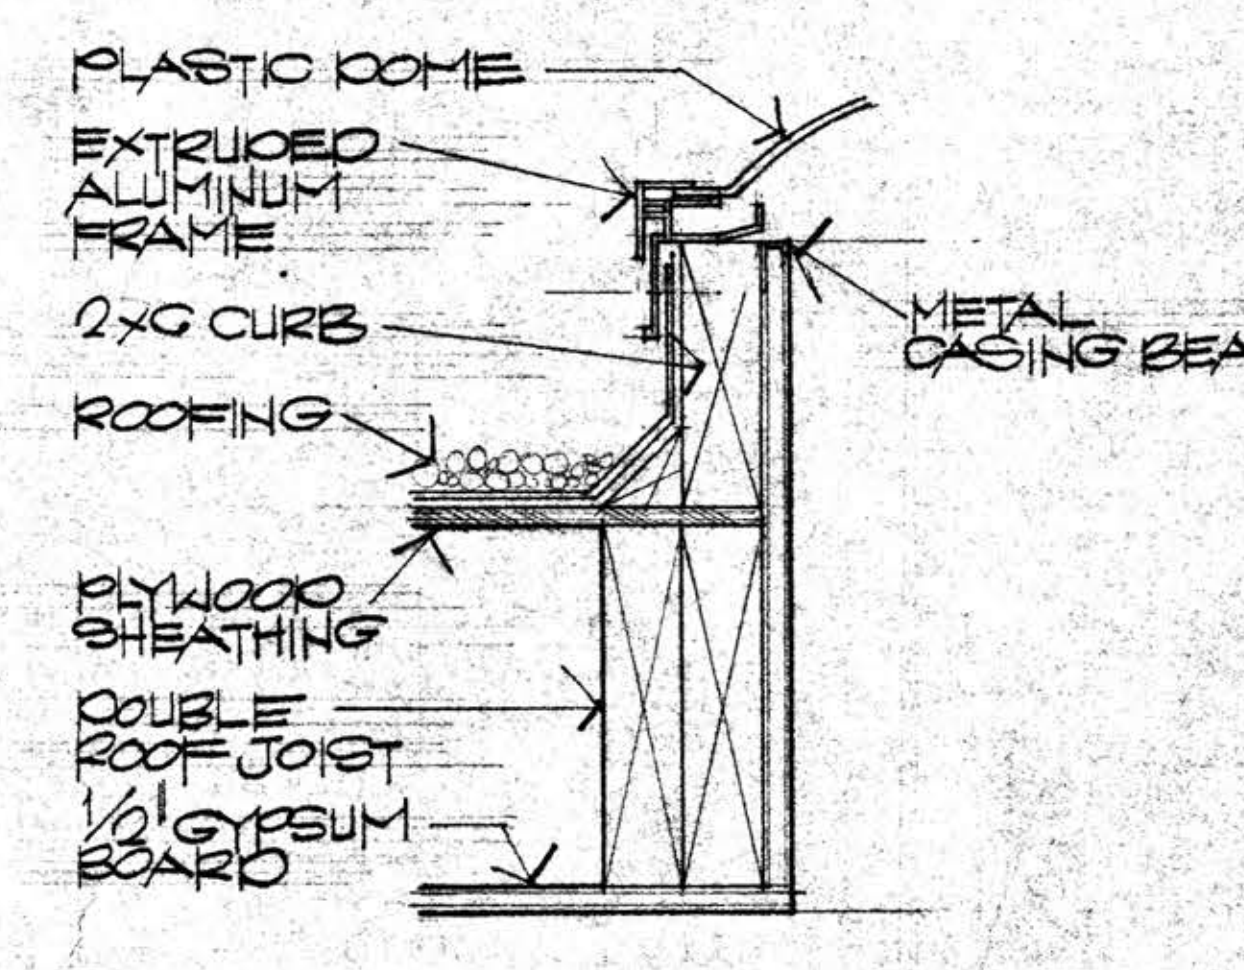


16 SKYLIGHT DETAIL

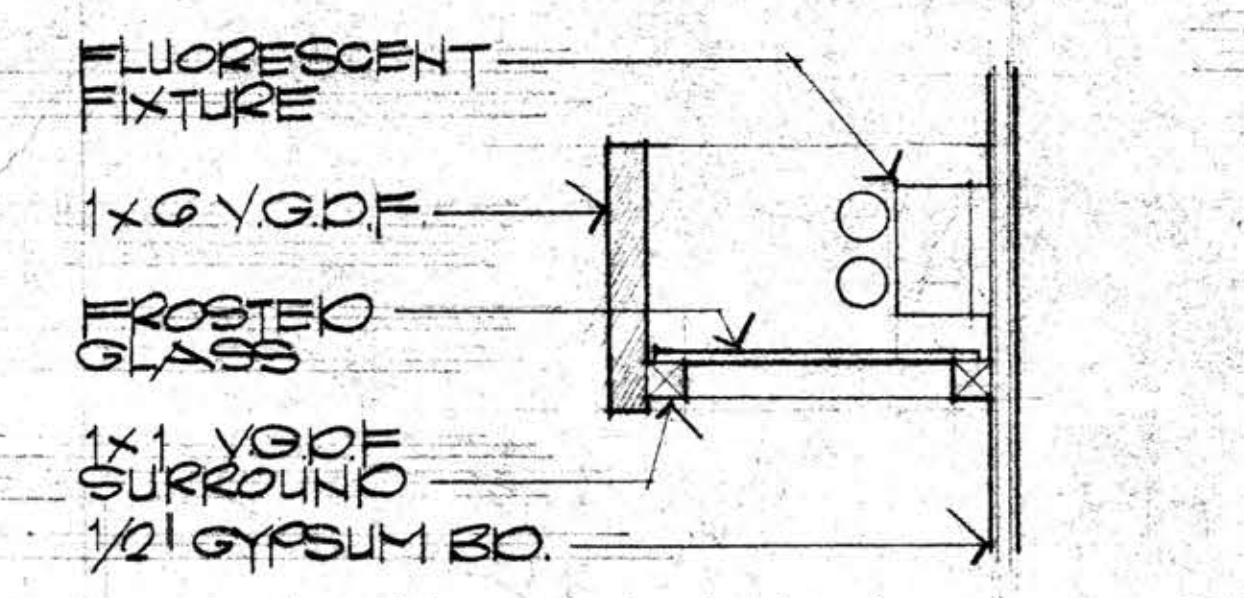


17 LIGHT VALANCE

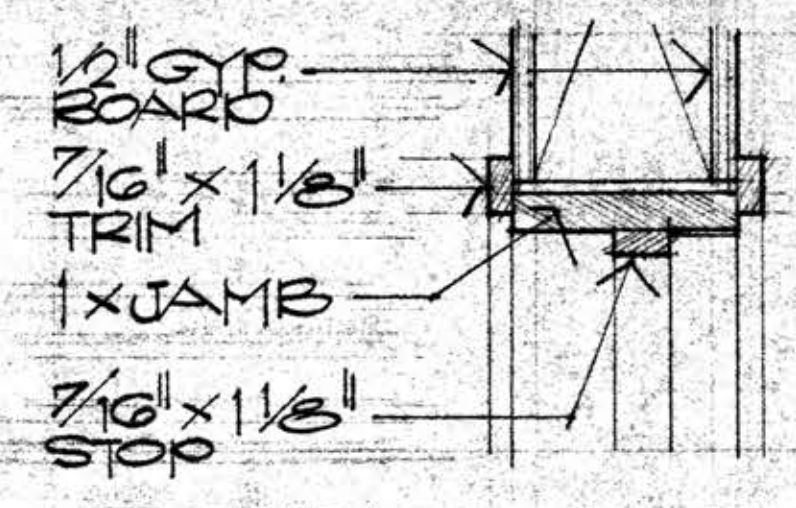


9 HEAD-INTERIOR
10 JAMB SIMILAR

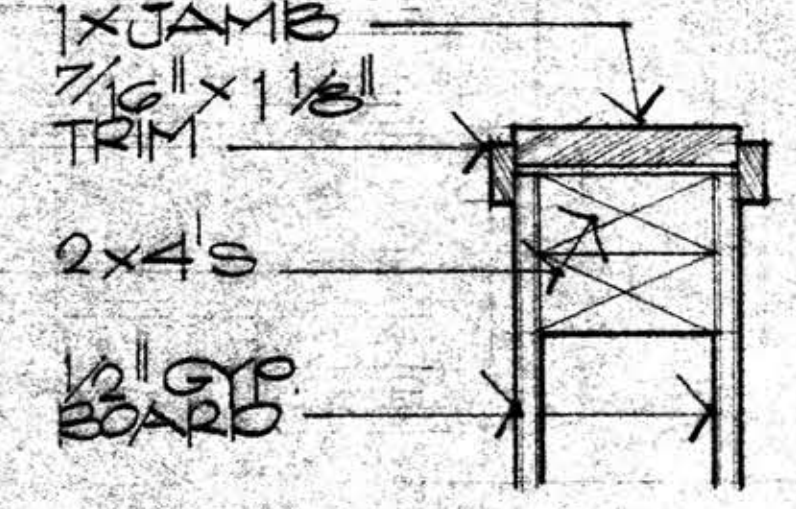


10 STAIR RAIL

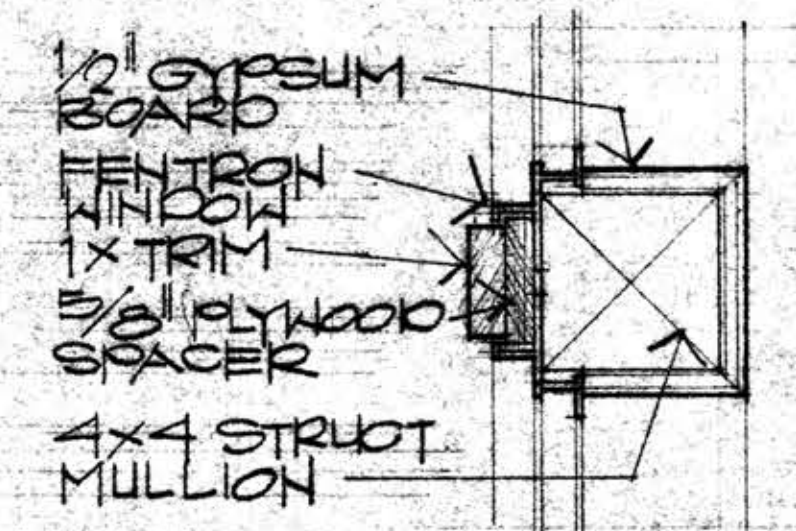


11 MULLION

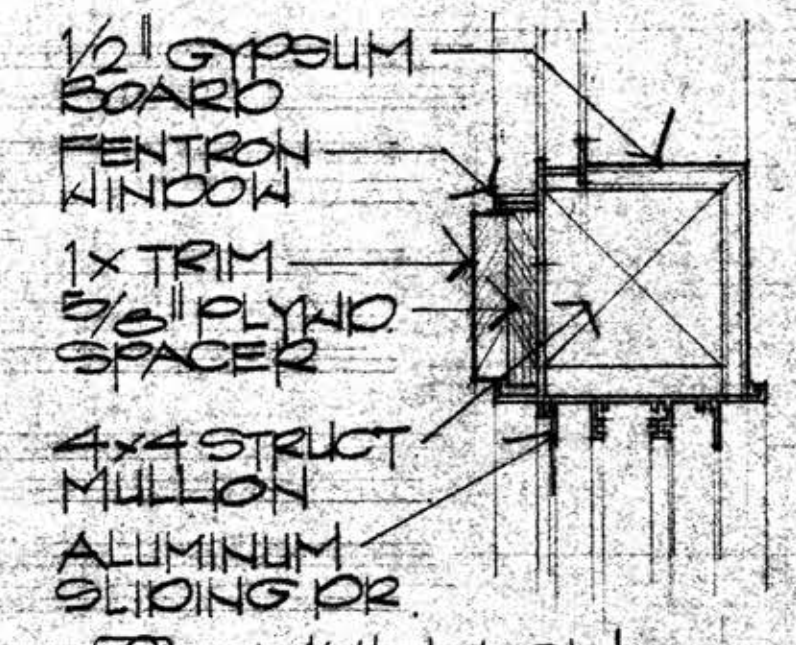


12 MULLION

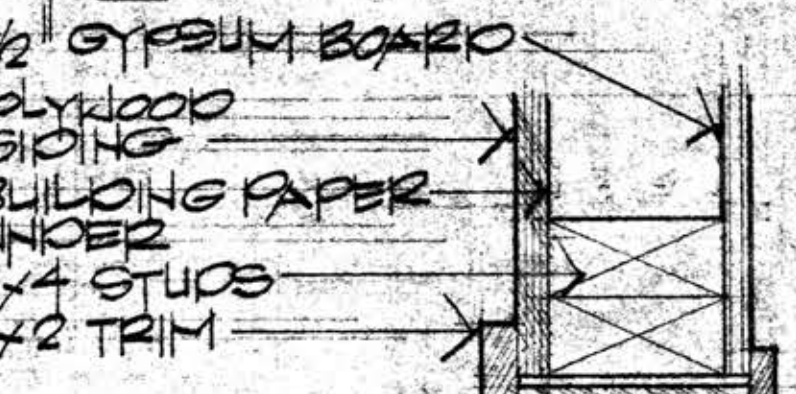


13 JAMB

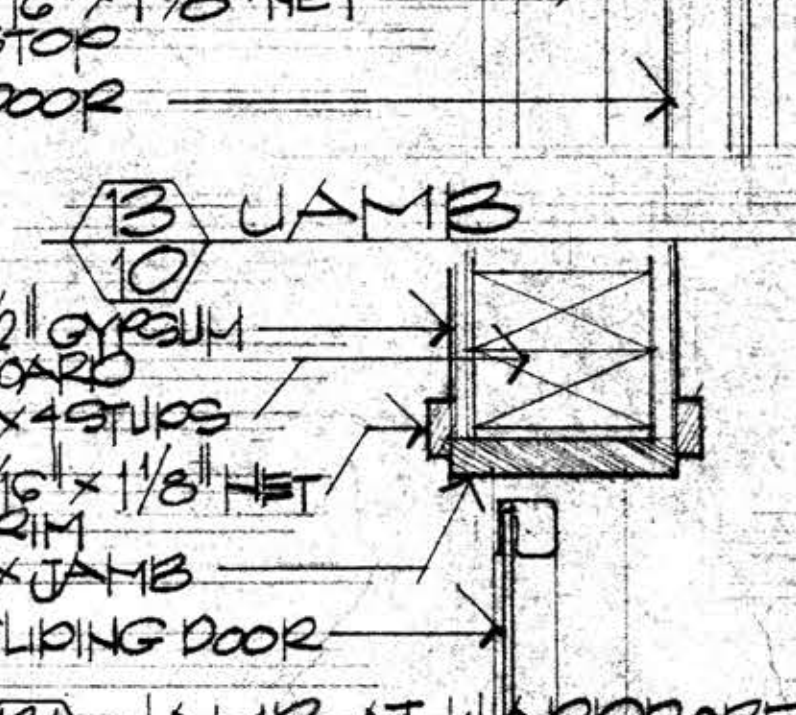


13A JAMB AT WARDROBE

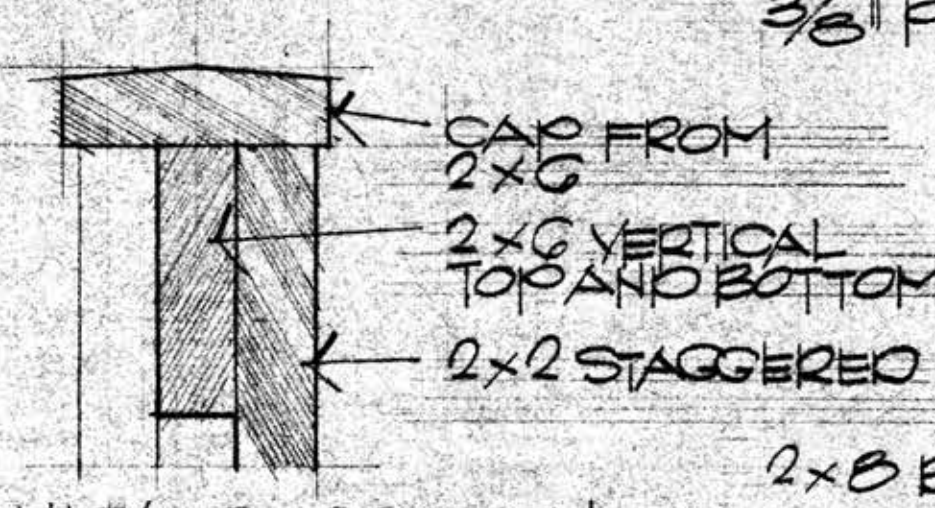


4 HEAD-SCREEN

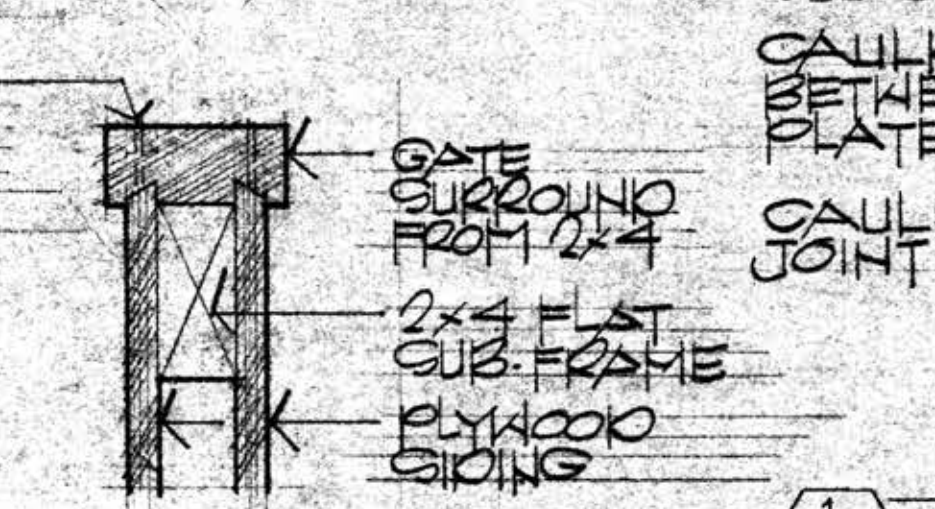


5 ENTRY GATE

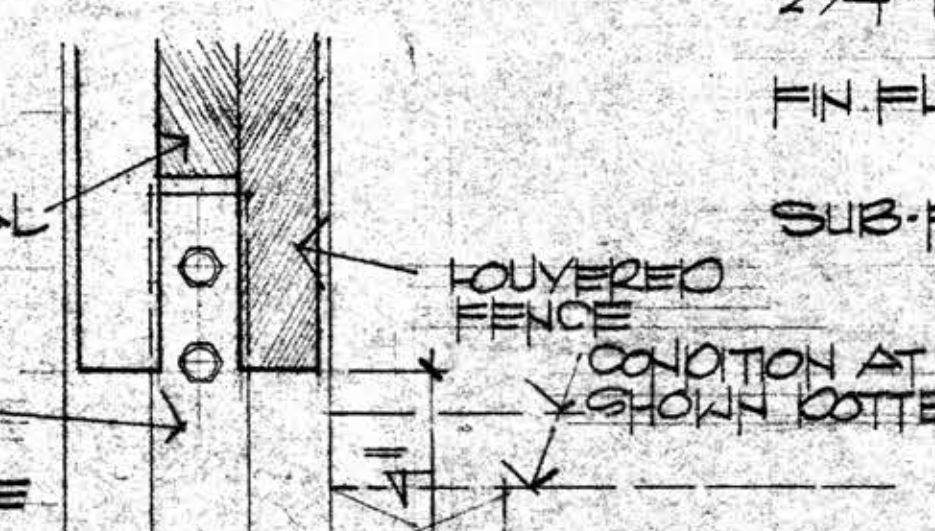


6 SILL-SCREEN

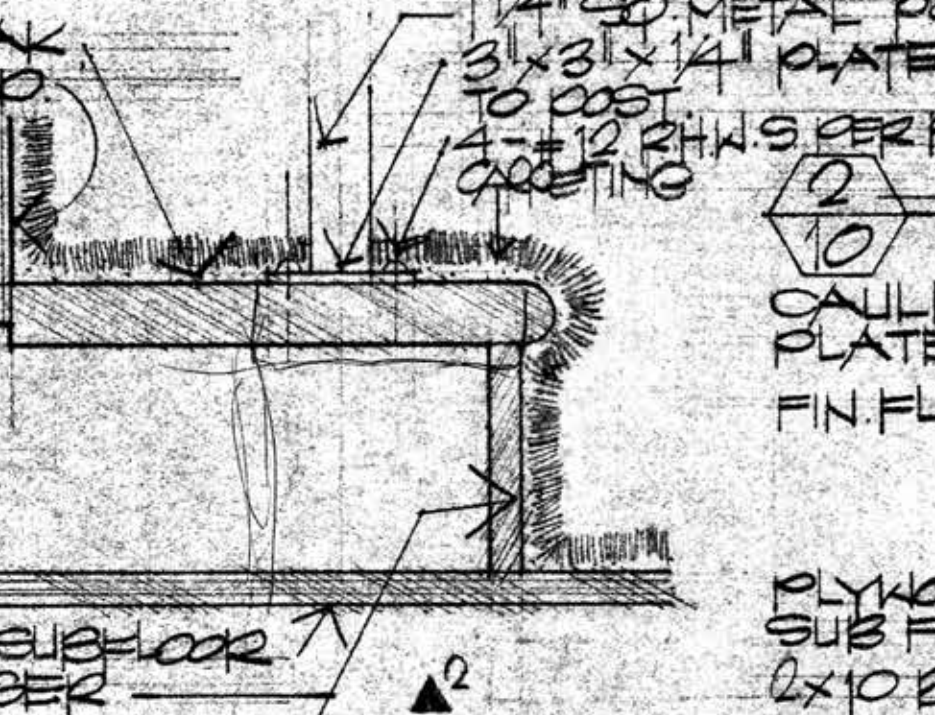


7 STAIR DETAIL

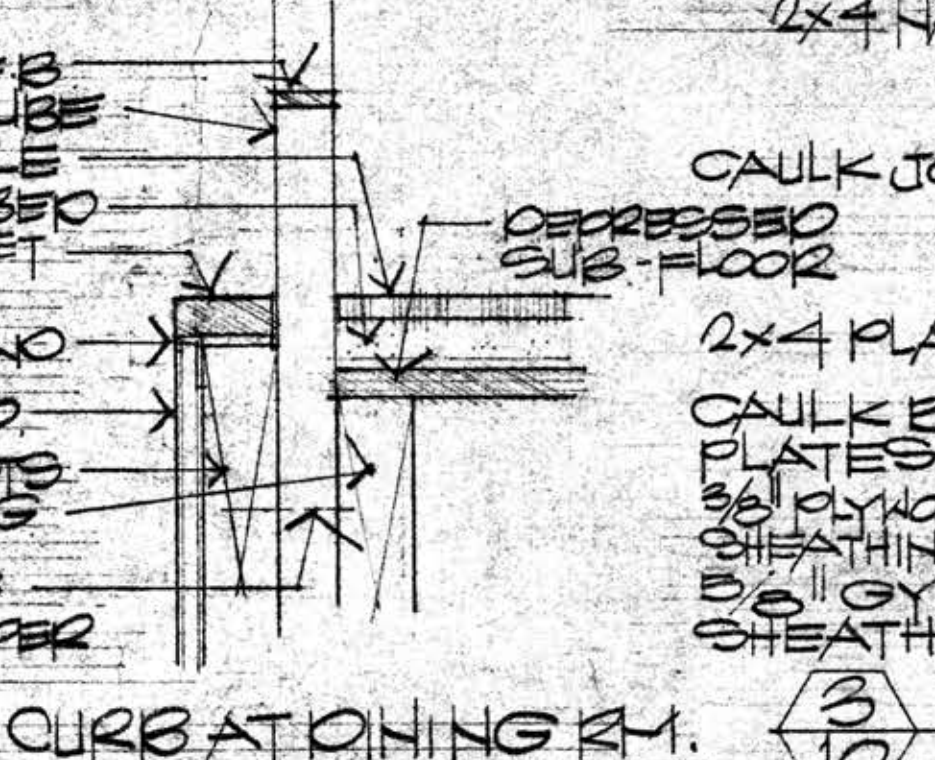


8 CURB AT OPENING RM.

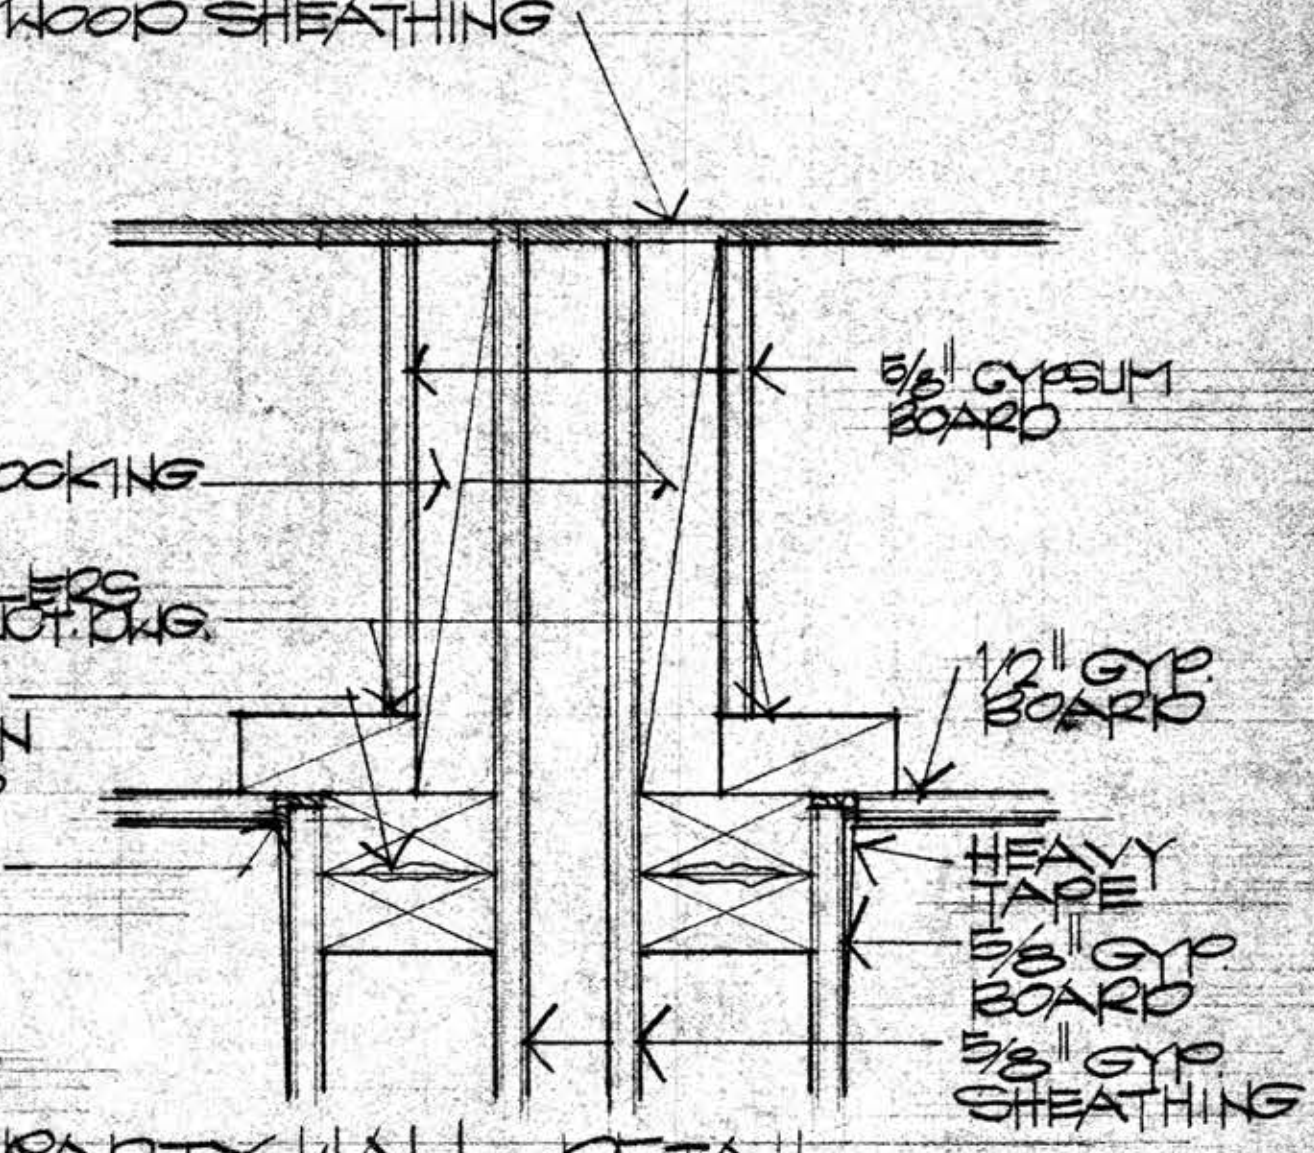


1 PARTY WALL DETAIL

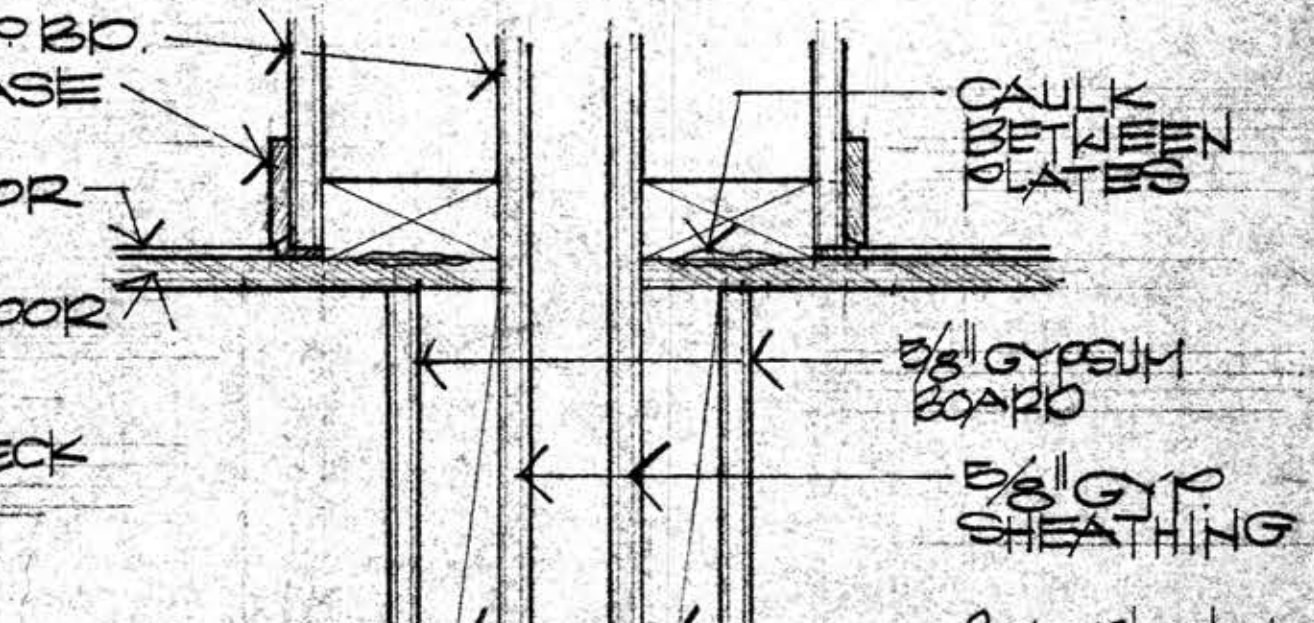


2 PARTY WALL DETAIL

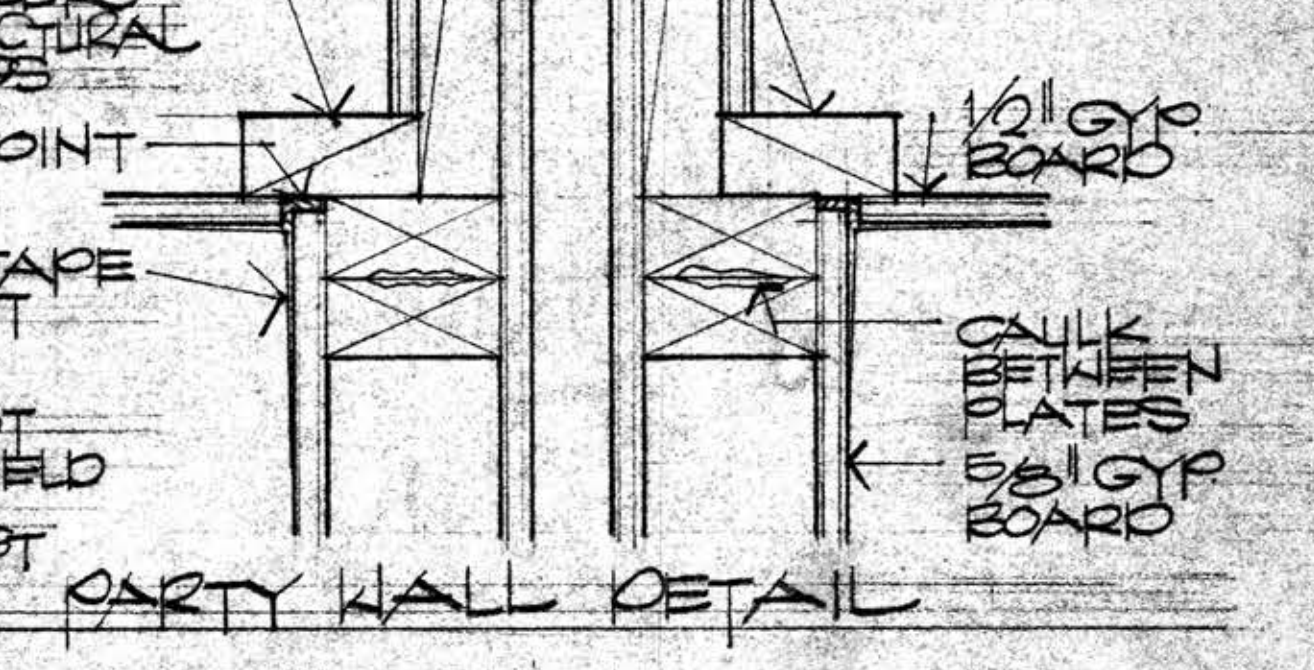

3 PARTY WALL DETAIL

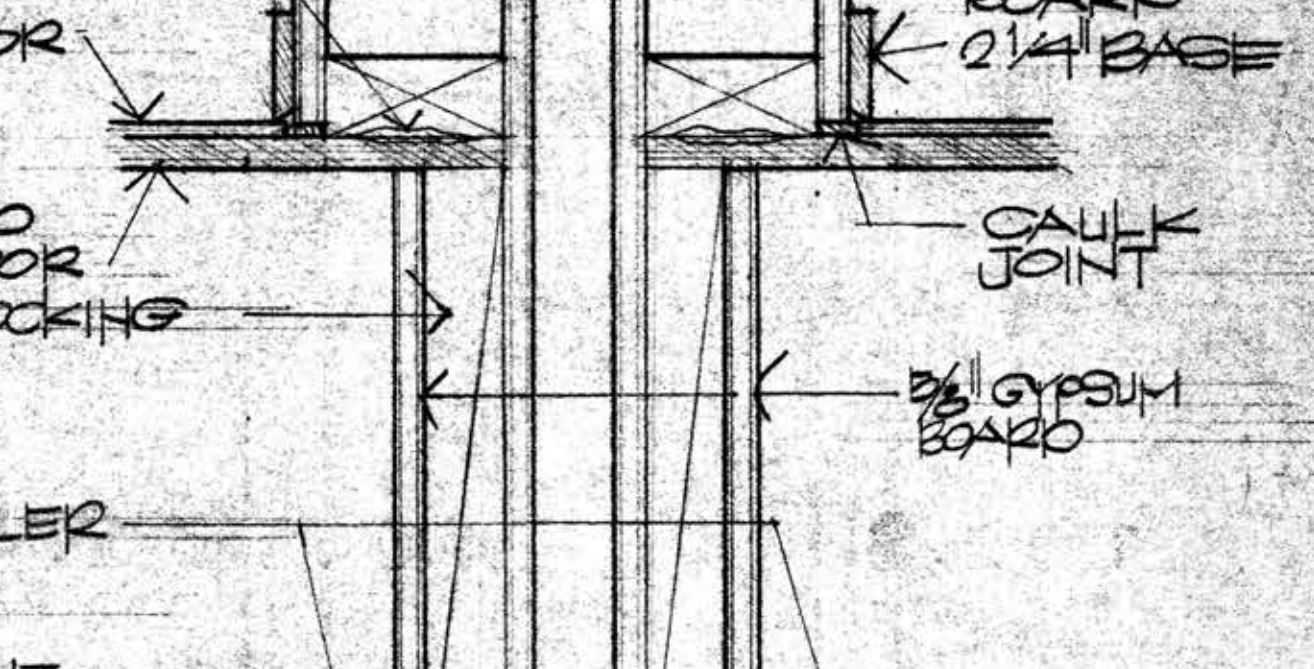

4 PARTY WALL DETAIL

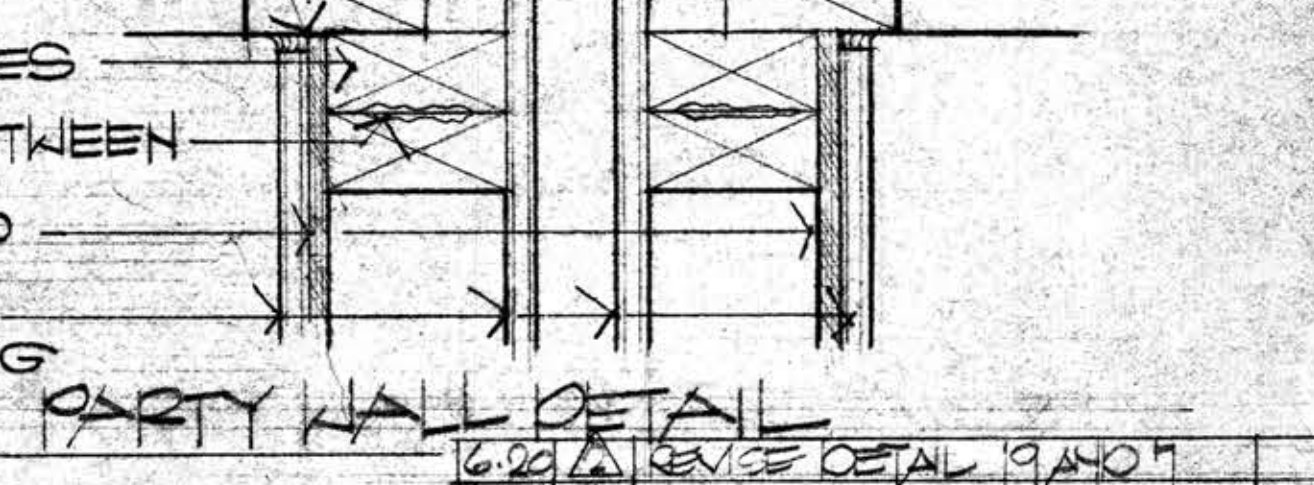

5 PARTY WALL DETAIL

DATE	NO.	REVISION	BY
1-11	1	6.02 REVISION DETAIL 9/4/07	

JOB NO.
6802
DATE
11.11.00

BALLENA BAY TOWNHOUSES
ALAMEDA CALIFORNIA

DETAILS

SHEET
10