




▲  
 1  
 A-3 ROOF AT CARPORT

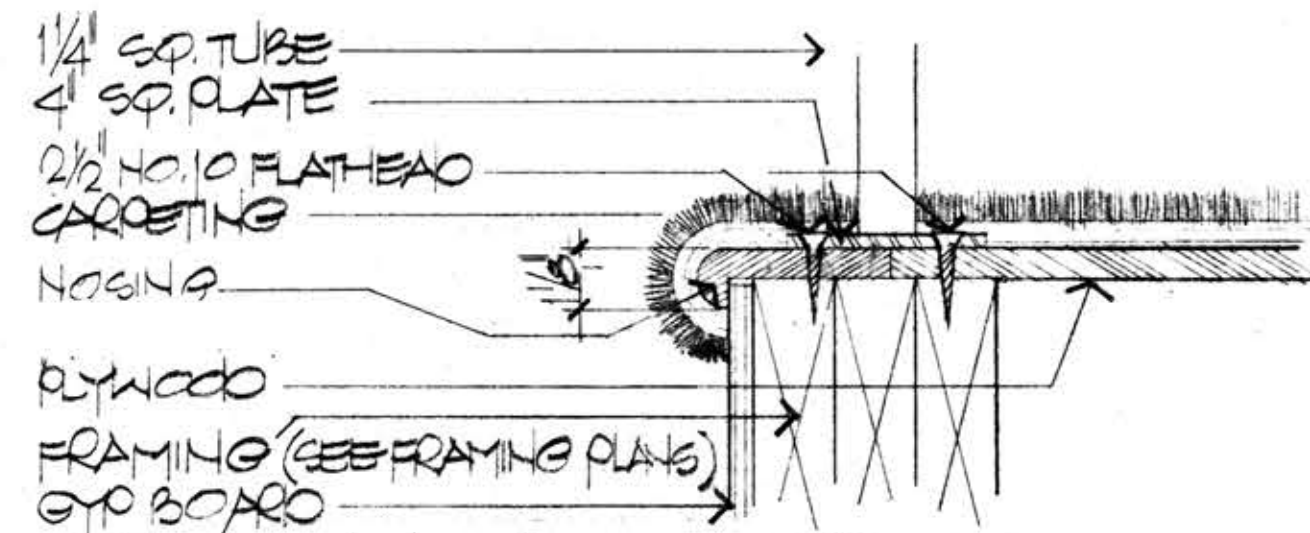


2  
 A-3 DINING ROOM CURB

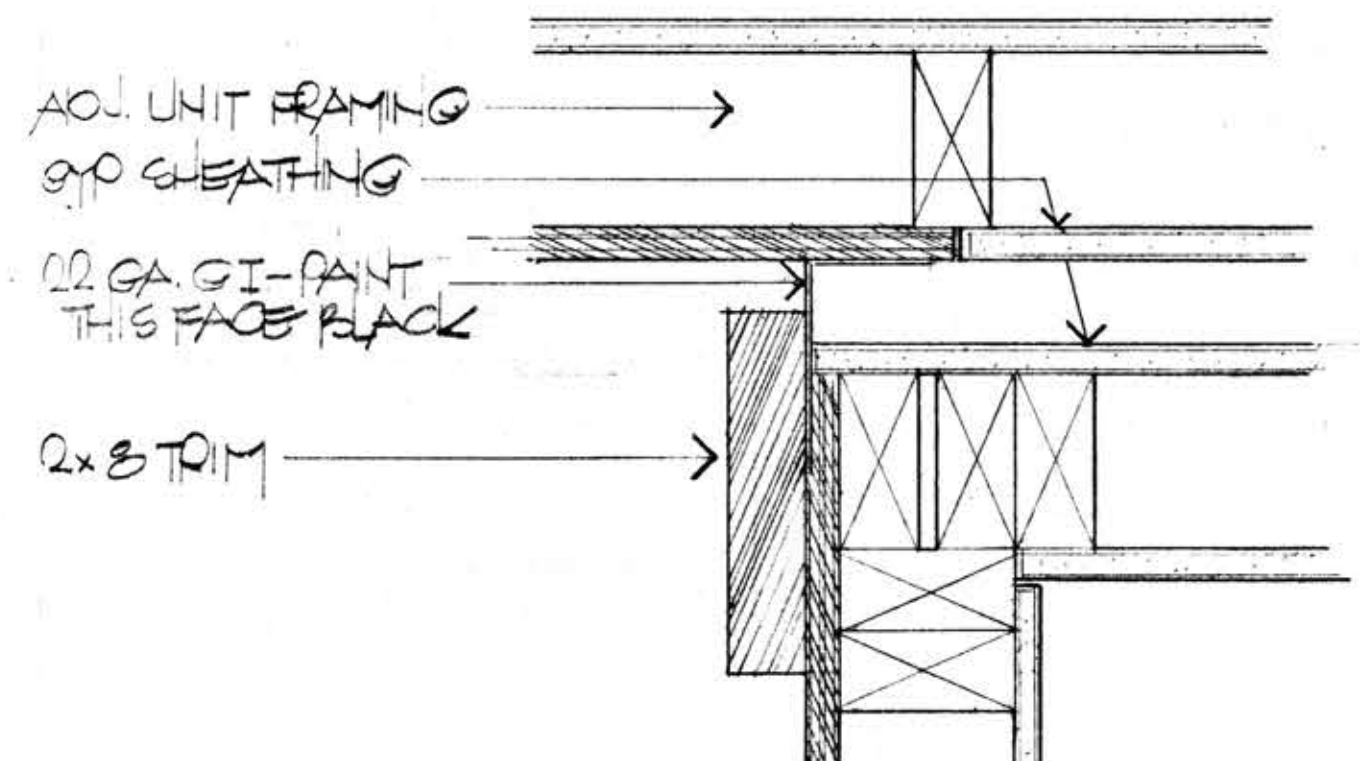


3  
 A-3 JOINT AT PARTY WALL

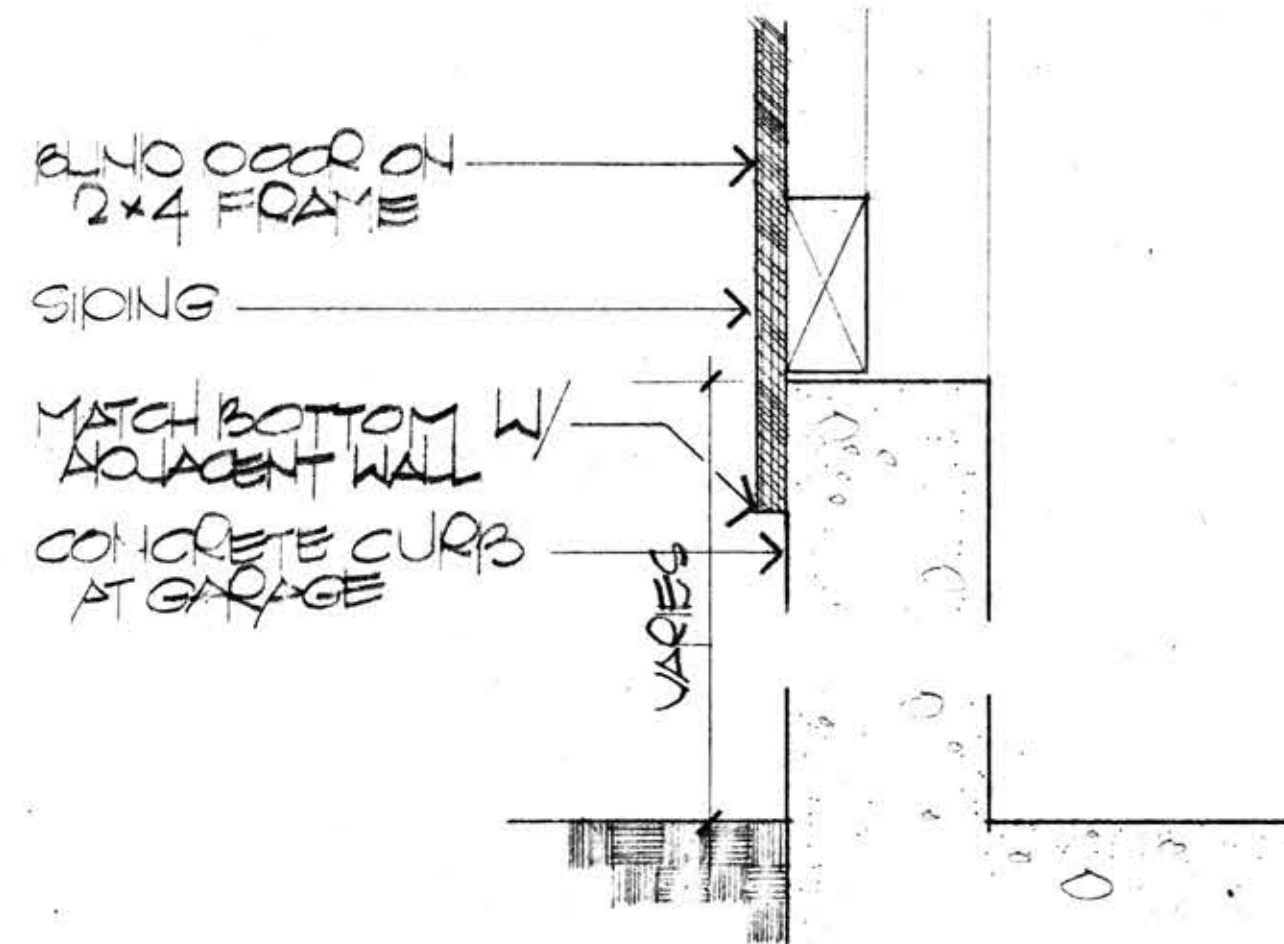


4  
 A-3 SILL AT BLIND DOOR

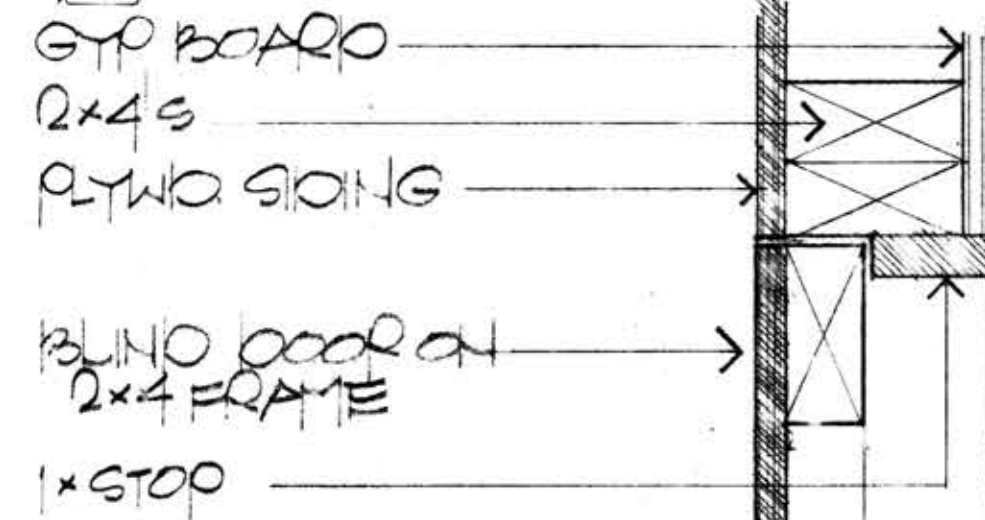


5  
 A-3 JAMB AT BLIND DOOR

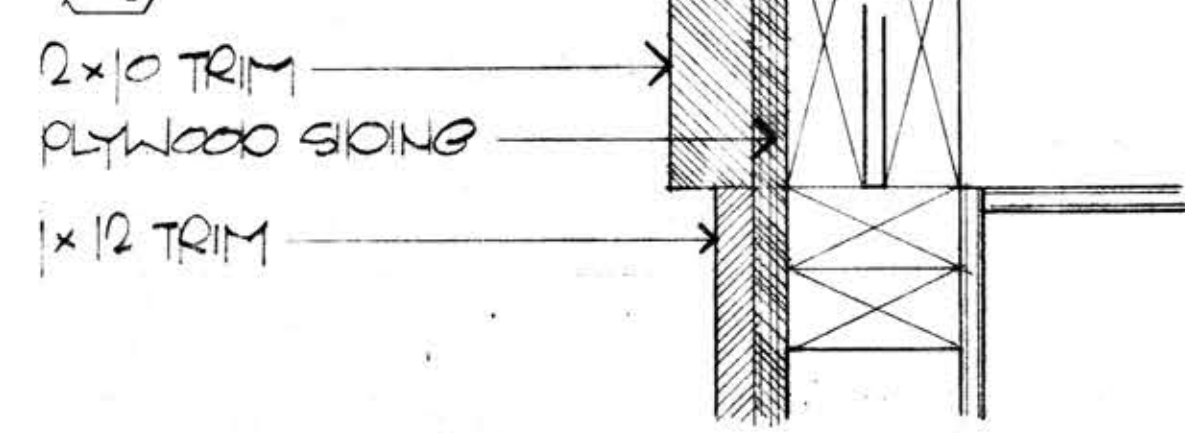


6  
 A-3 ROOF AT FIREPLACE  
 UNITS 83, 93, & 94

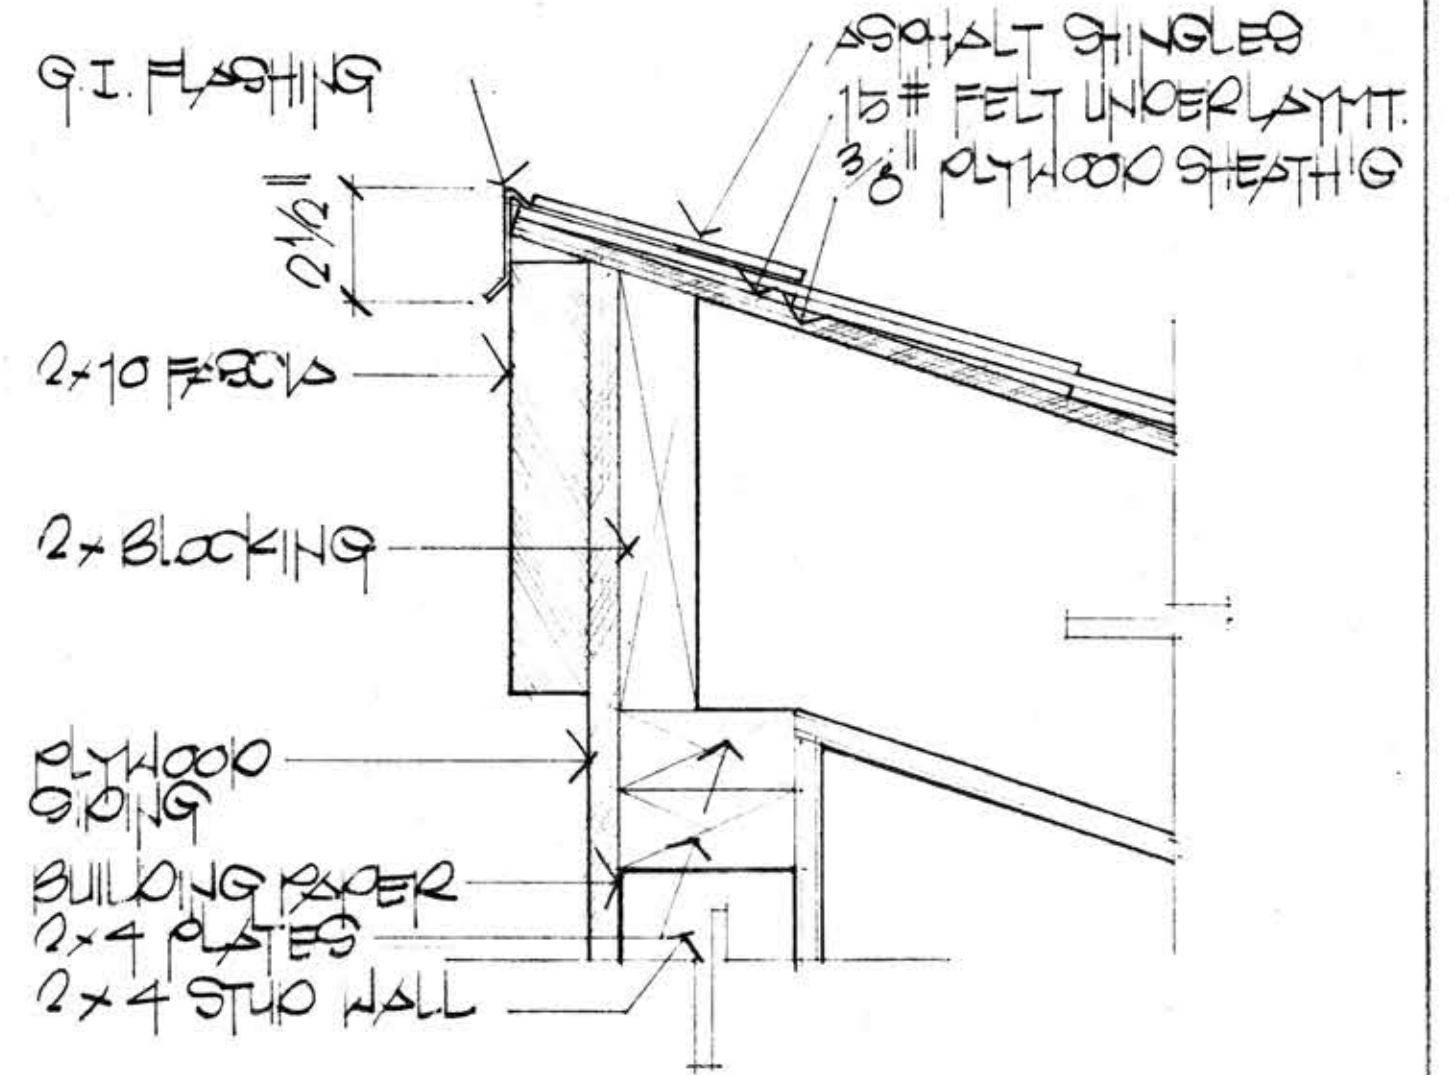

7  
 A-3 ROOF DETAIL

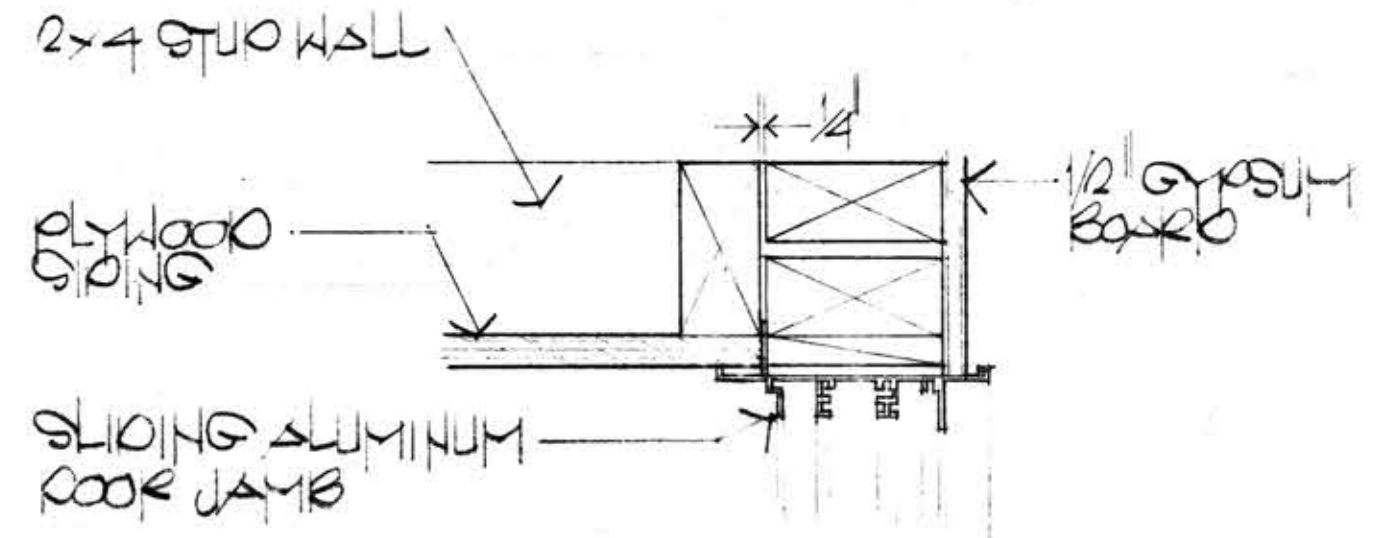

8  
 A-3 ALUMINUM DOOR JAMB

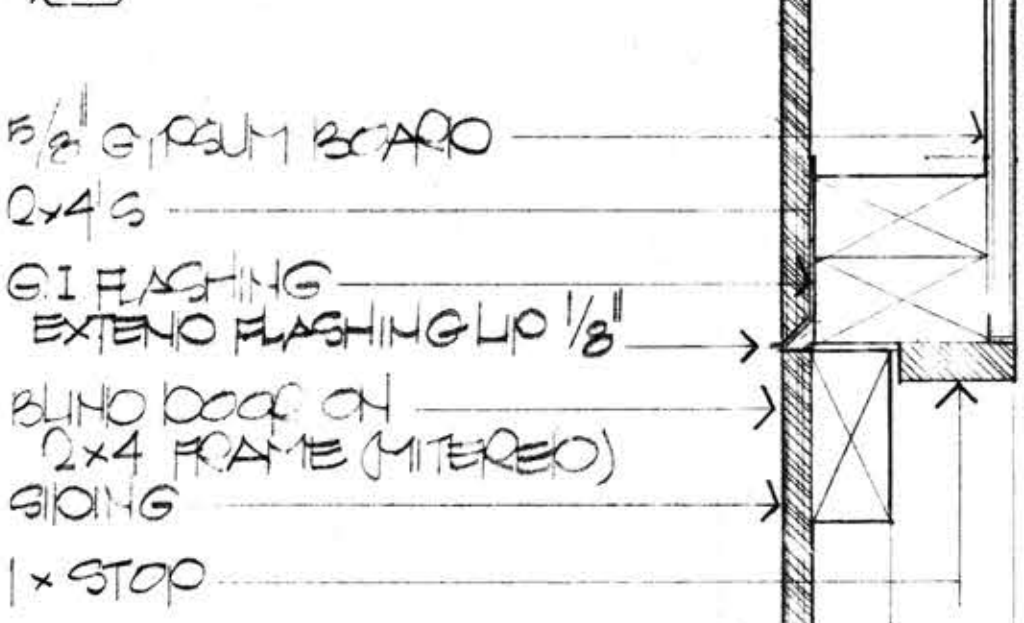

9  
 A-3 HEAD AT BLIND DOOR

JOB NO.  
 9802  
 DATE  
 6.13.60

BALLENS BAY TOWNHOUSES  
 ALAMITOS CALIFORNIA

FISHER • FRIEDMAN • ASSOCIATES • A. I. A.  
 ARCHITECTS AND PLANNING CONSULTANTS  
 40887 • 40887 • 40887 • 40887 • 40887

62/A REV. DET. 7  
 SHEET  
 A-3