


BLOCK 4

6.5+

OK

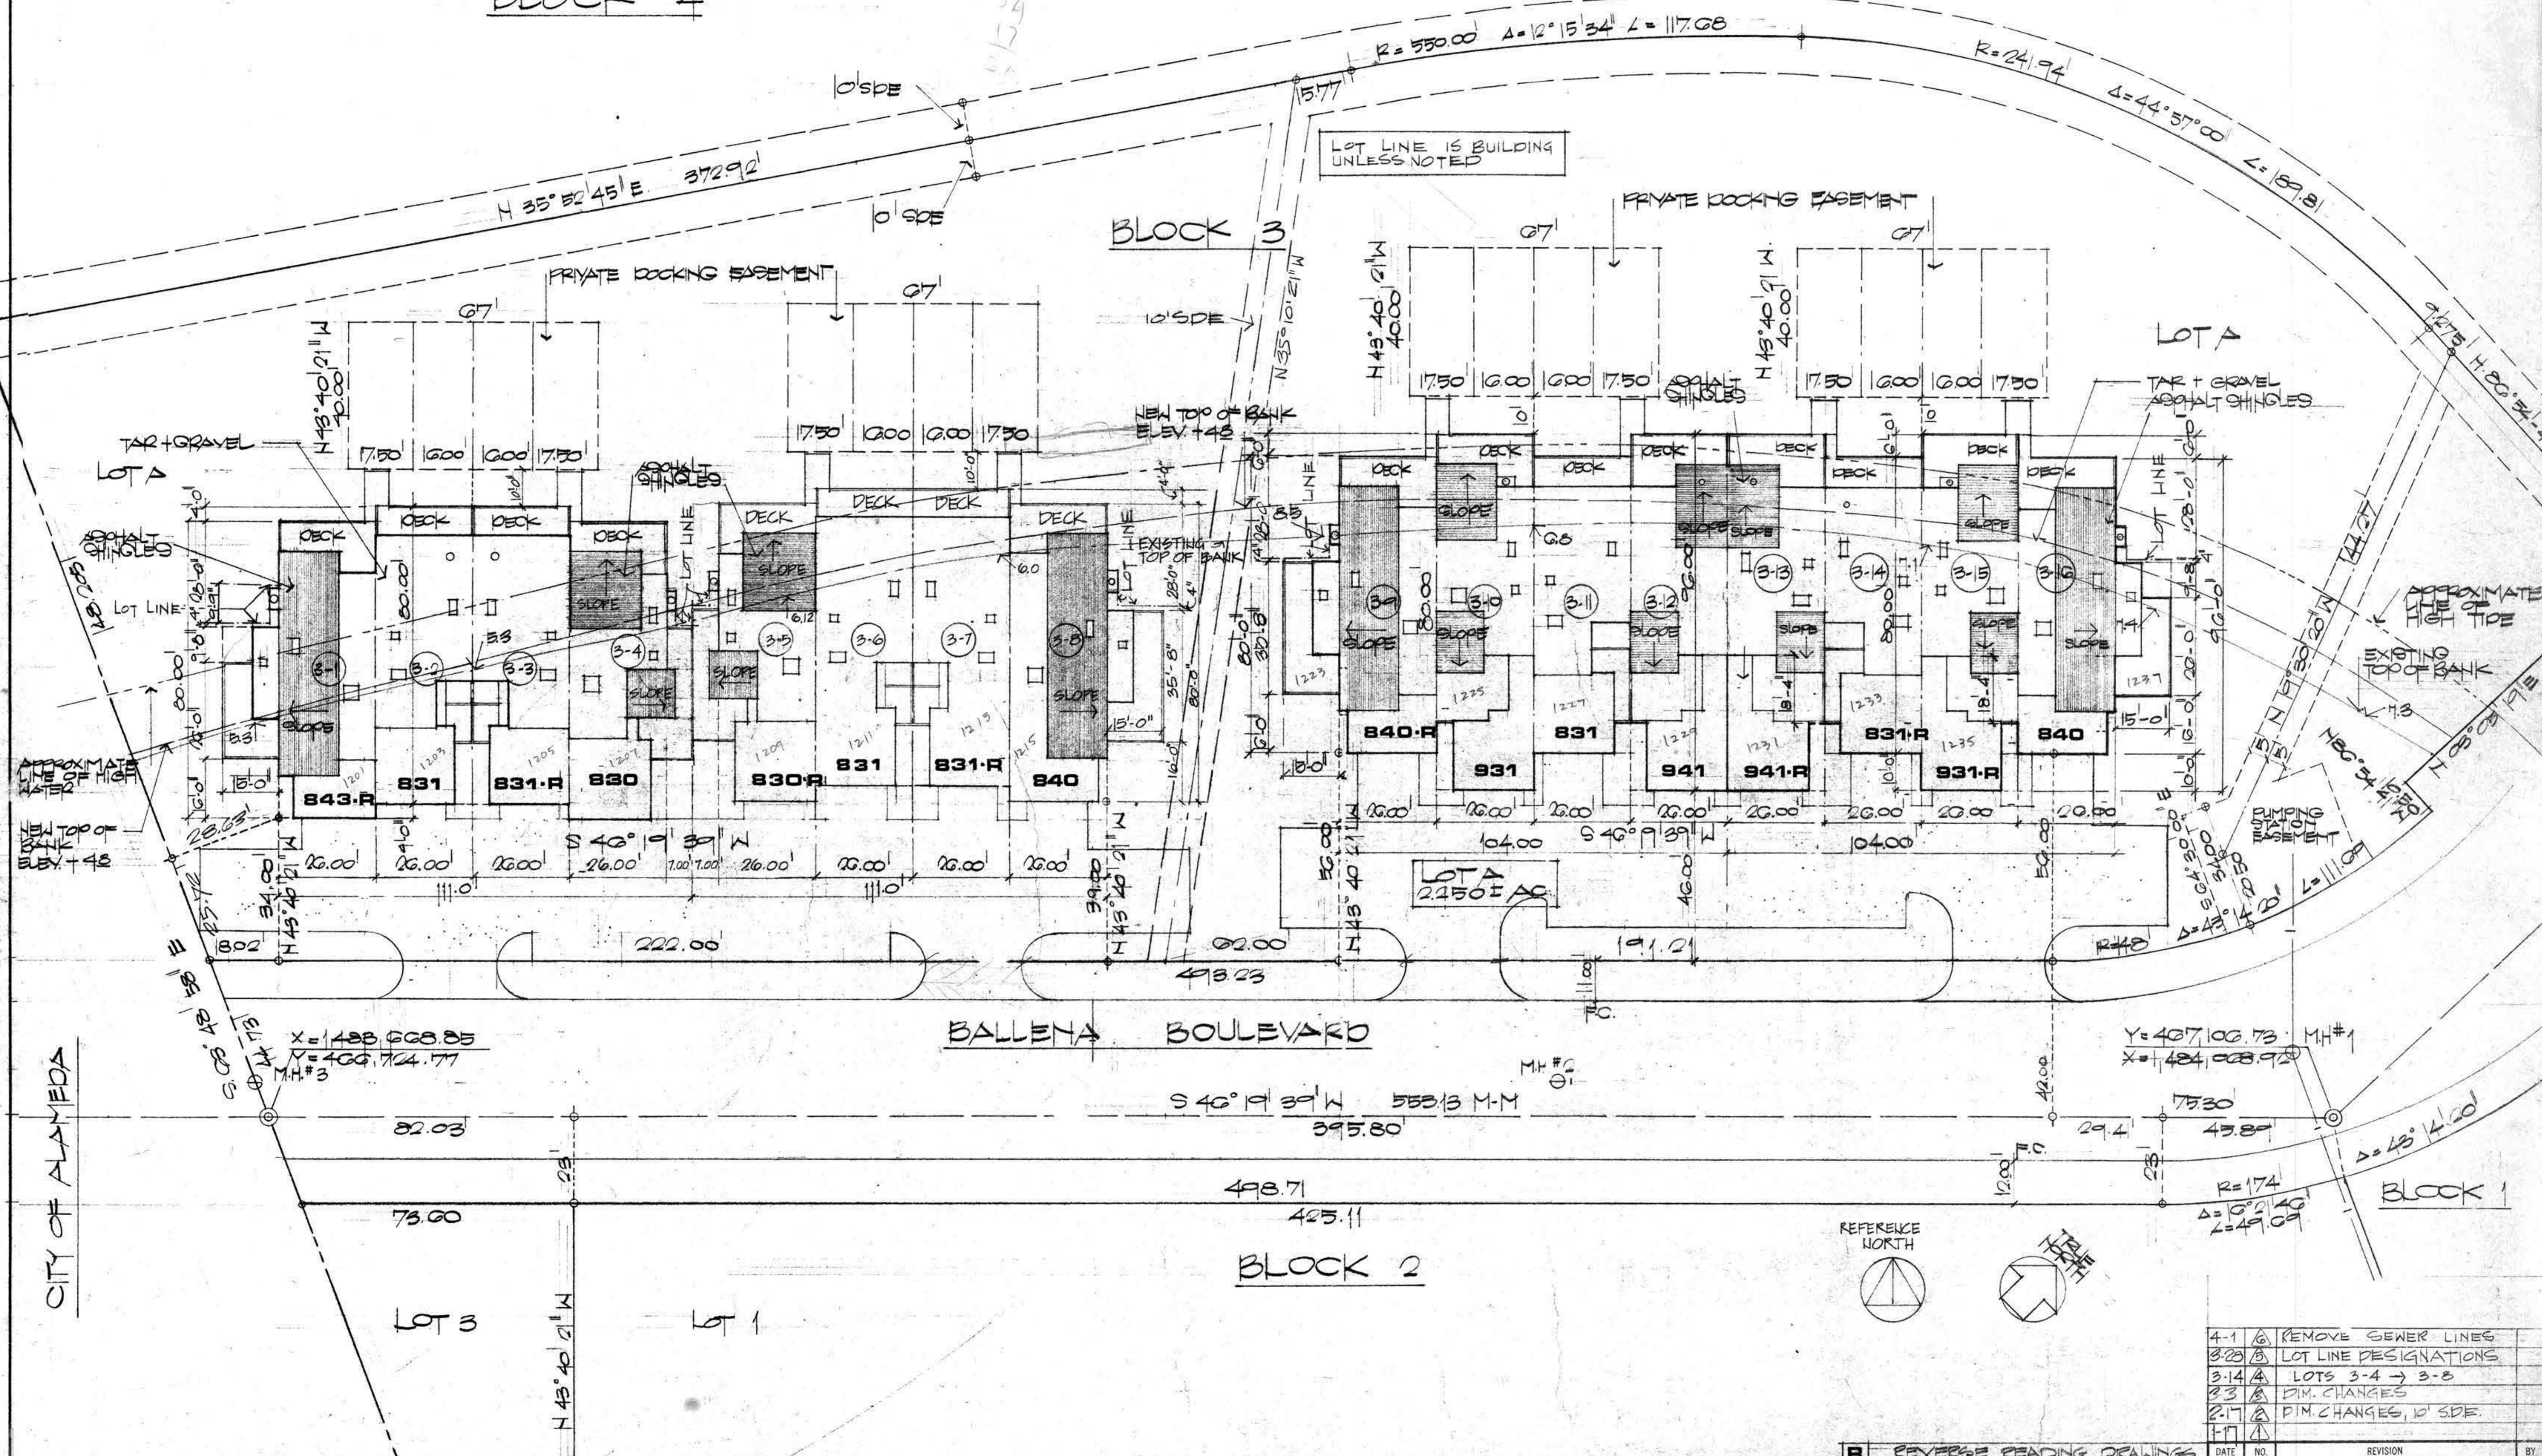

CITY OF ALAMEDA

BALLENA BOULEVARD

BLOCK 2

BLOCK 1

JOB NO.
0802
DATE
11-11-88

BALLENA BAY TOWNHOUSES
ALAMEDA CALIFORNIA

FICHER • FRIEDMAN • ASSOCIATES • A.I.A.
ARCHITECTS AND PLANNING CONSULTANTS
224 CALIFORNIA STREET, SUITE 200, SAN FRANCISCO, CALIFORNIA 94102

REVERSE READING DRAWINGS
DATE NO. REVISION BY
PLOT PLAN
3-1 THRU 3-16 1" = 20'-0"

4-1	REMOVE SEWER LINES
3-20	LOT LINE DESIGNATIONS
3-14	LOTS 3-4 → 3-8
3-3	DIM. CHANGES
2-17	DIM. CHANGES, 10' SDE.
1-17	

SHEET
1